


**2411 OFFICE BUILDING
TIMES SQUARE GRILL**
2411 & 2415 S SHIRLINGTON RD, ARLINGTON, VA 22206

PROPOSED SITE PLAN


SCALE: 1/8" = 1'-0"

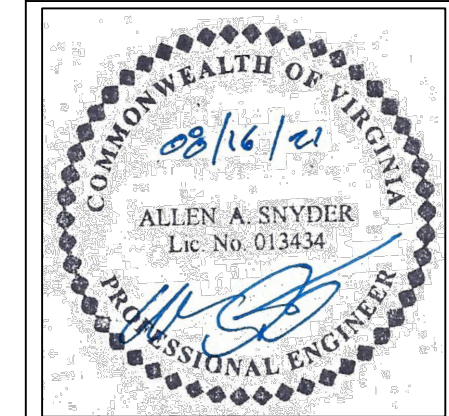

ISSUE DATE:
PERMIT & CONSTRUCTION
11/1/2021

SHEET NUMBER:

SP-1

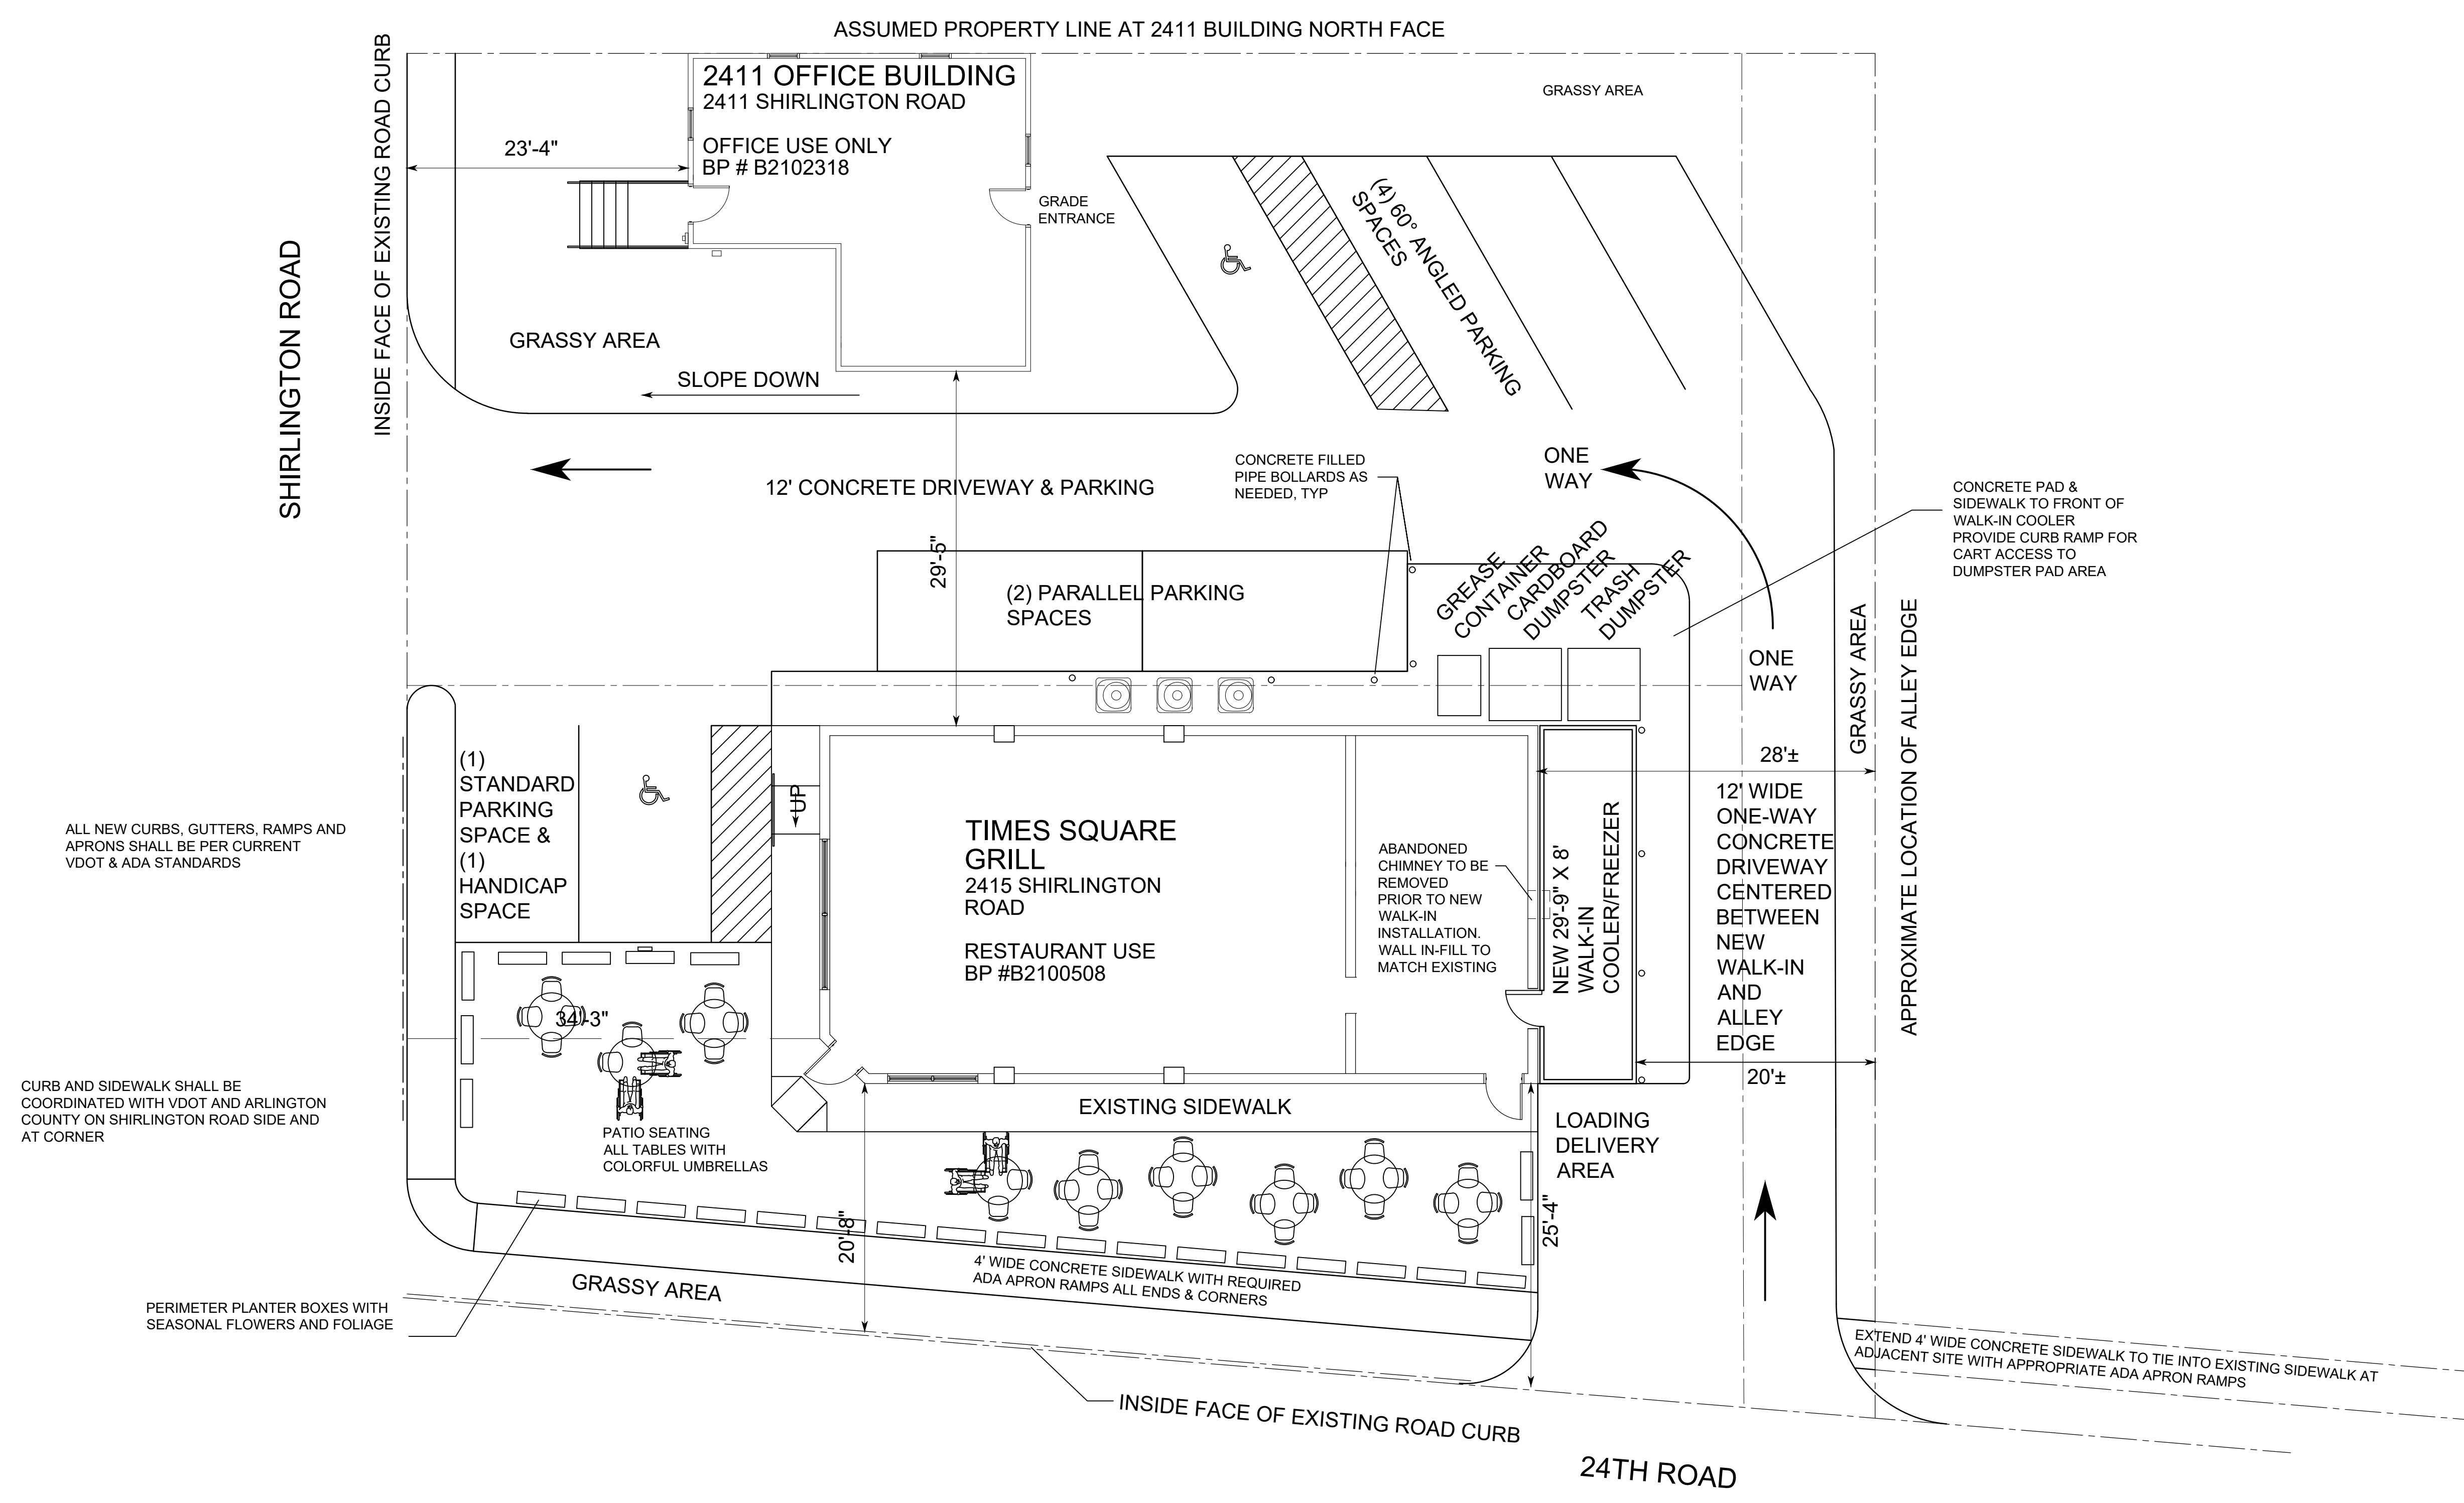

PROPOSED SITE PLAN
SCALE: 1/8" = 1'-0"

BOTH PROPERTIES ARE OWNED BY SAME INDIVIDUAL AND HAVE BEEN TREATED AS A SINGLE PROPERTY FOR SITE PLAN PURPOSES. ONLY 2415 BUILDING IS UNDER HISTORIC PRESERVATION STATUS.

**Pat & Ai Snyder
Snyder AE Design Services**
493 Parkview Estates Lane
Luray, VA 22835
snyder.pat@verizon.net
703 967-6188 Cell
540 843-2535 Home Office

COMMERCIAL CONSTRUCTION DESIGN SERVICES

Designed By: P.M. Snyder
Approved By: A.A. Snyder, P.E.