



3
4
2
1

The WEXFORD


No. 3337-A—No. 3337-B—Honor Bilt Homes. Already Cut and Fitted.
 Monthly Payments as Low as \$28 to \$40

IF YOU ARE looking for something different in a bungalow design, you surely will find a pleasing exterior and convenient arrangement in the two plans of this Colonial Home.


PLAN No. 3337-A—HONOR BUILT HOME contains living room, two well lighted bedrooms, bath and kitchen. It really has five-room efficiency on account of the dining alcove recessed in the left wall of the kitchen. Combination grade and cellar entrance with

refrigerator platform adds to this very compact plan. PLAN No. 3337-B contains five well laid out rooms. Not a foot of waste space. You will find plenty of wall space—plenty of large windows and good closets. Both plans have a 14-ft. by 8-ft. porch with cement floor; a lot of added comfort when screened in the summer.


Let us send you a copy of the original 1/8-inch architectural drawings of the Wexford with outline specifications of complete materials furnished.

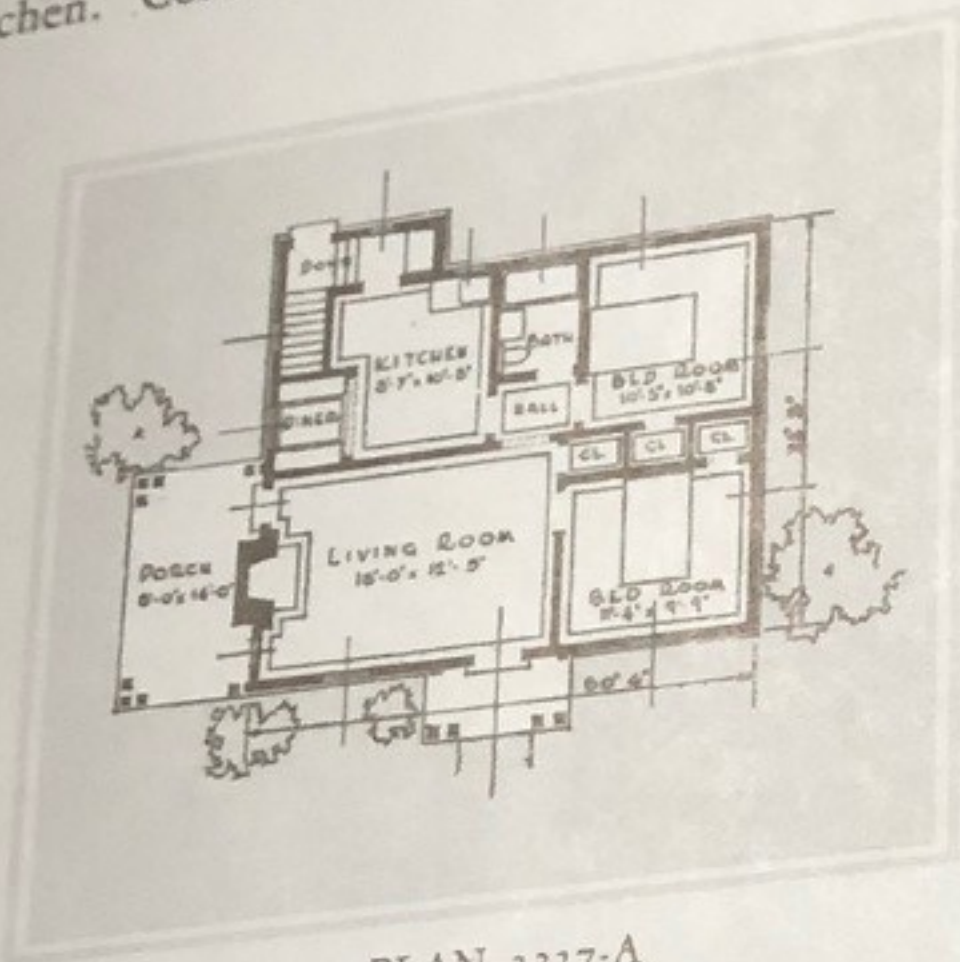


PLAN 3337-A
 Can be built on 45-ft. lot.

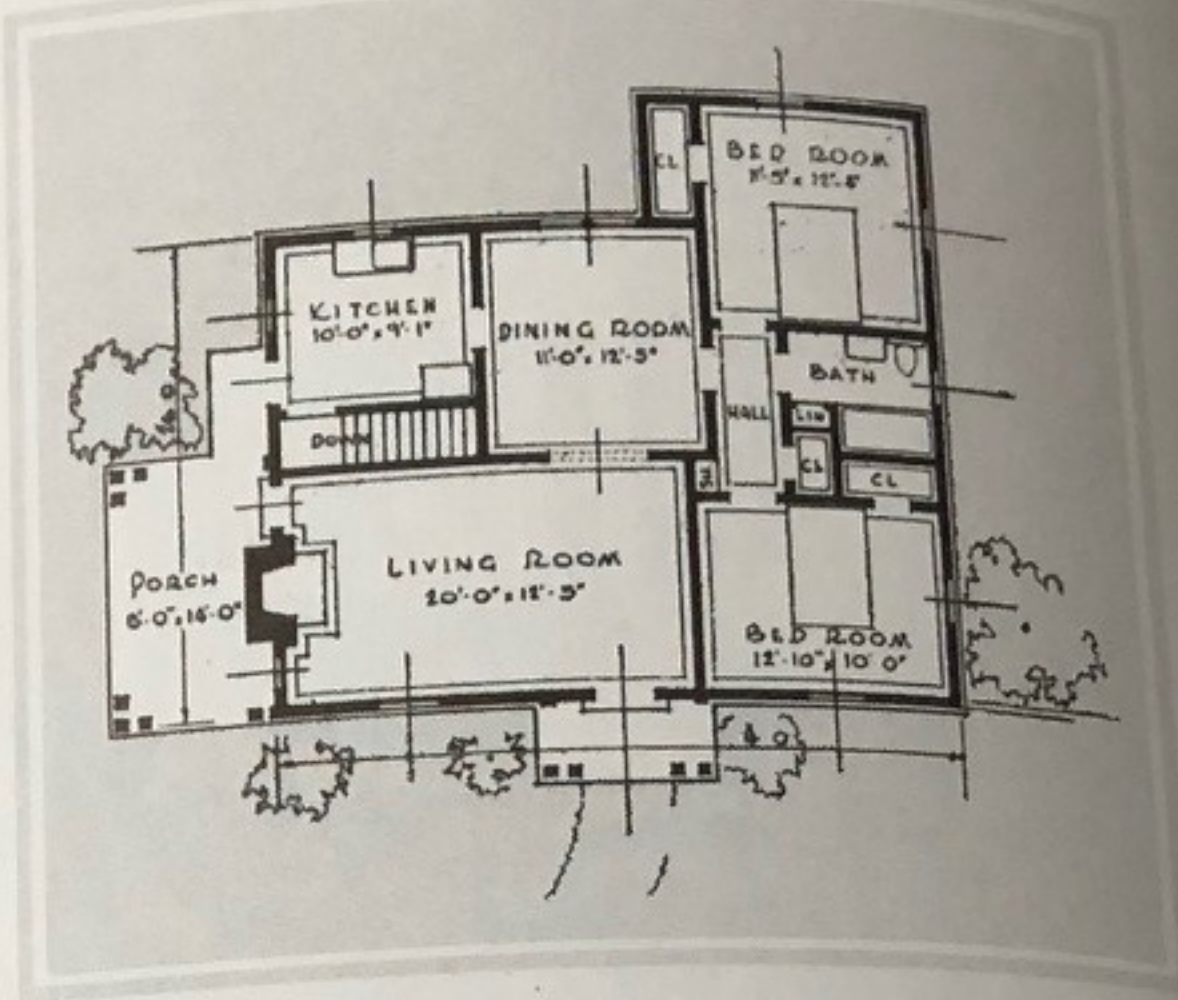


PLAN 3337-B
 Can be built on 50-ft. lot.

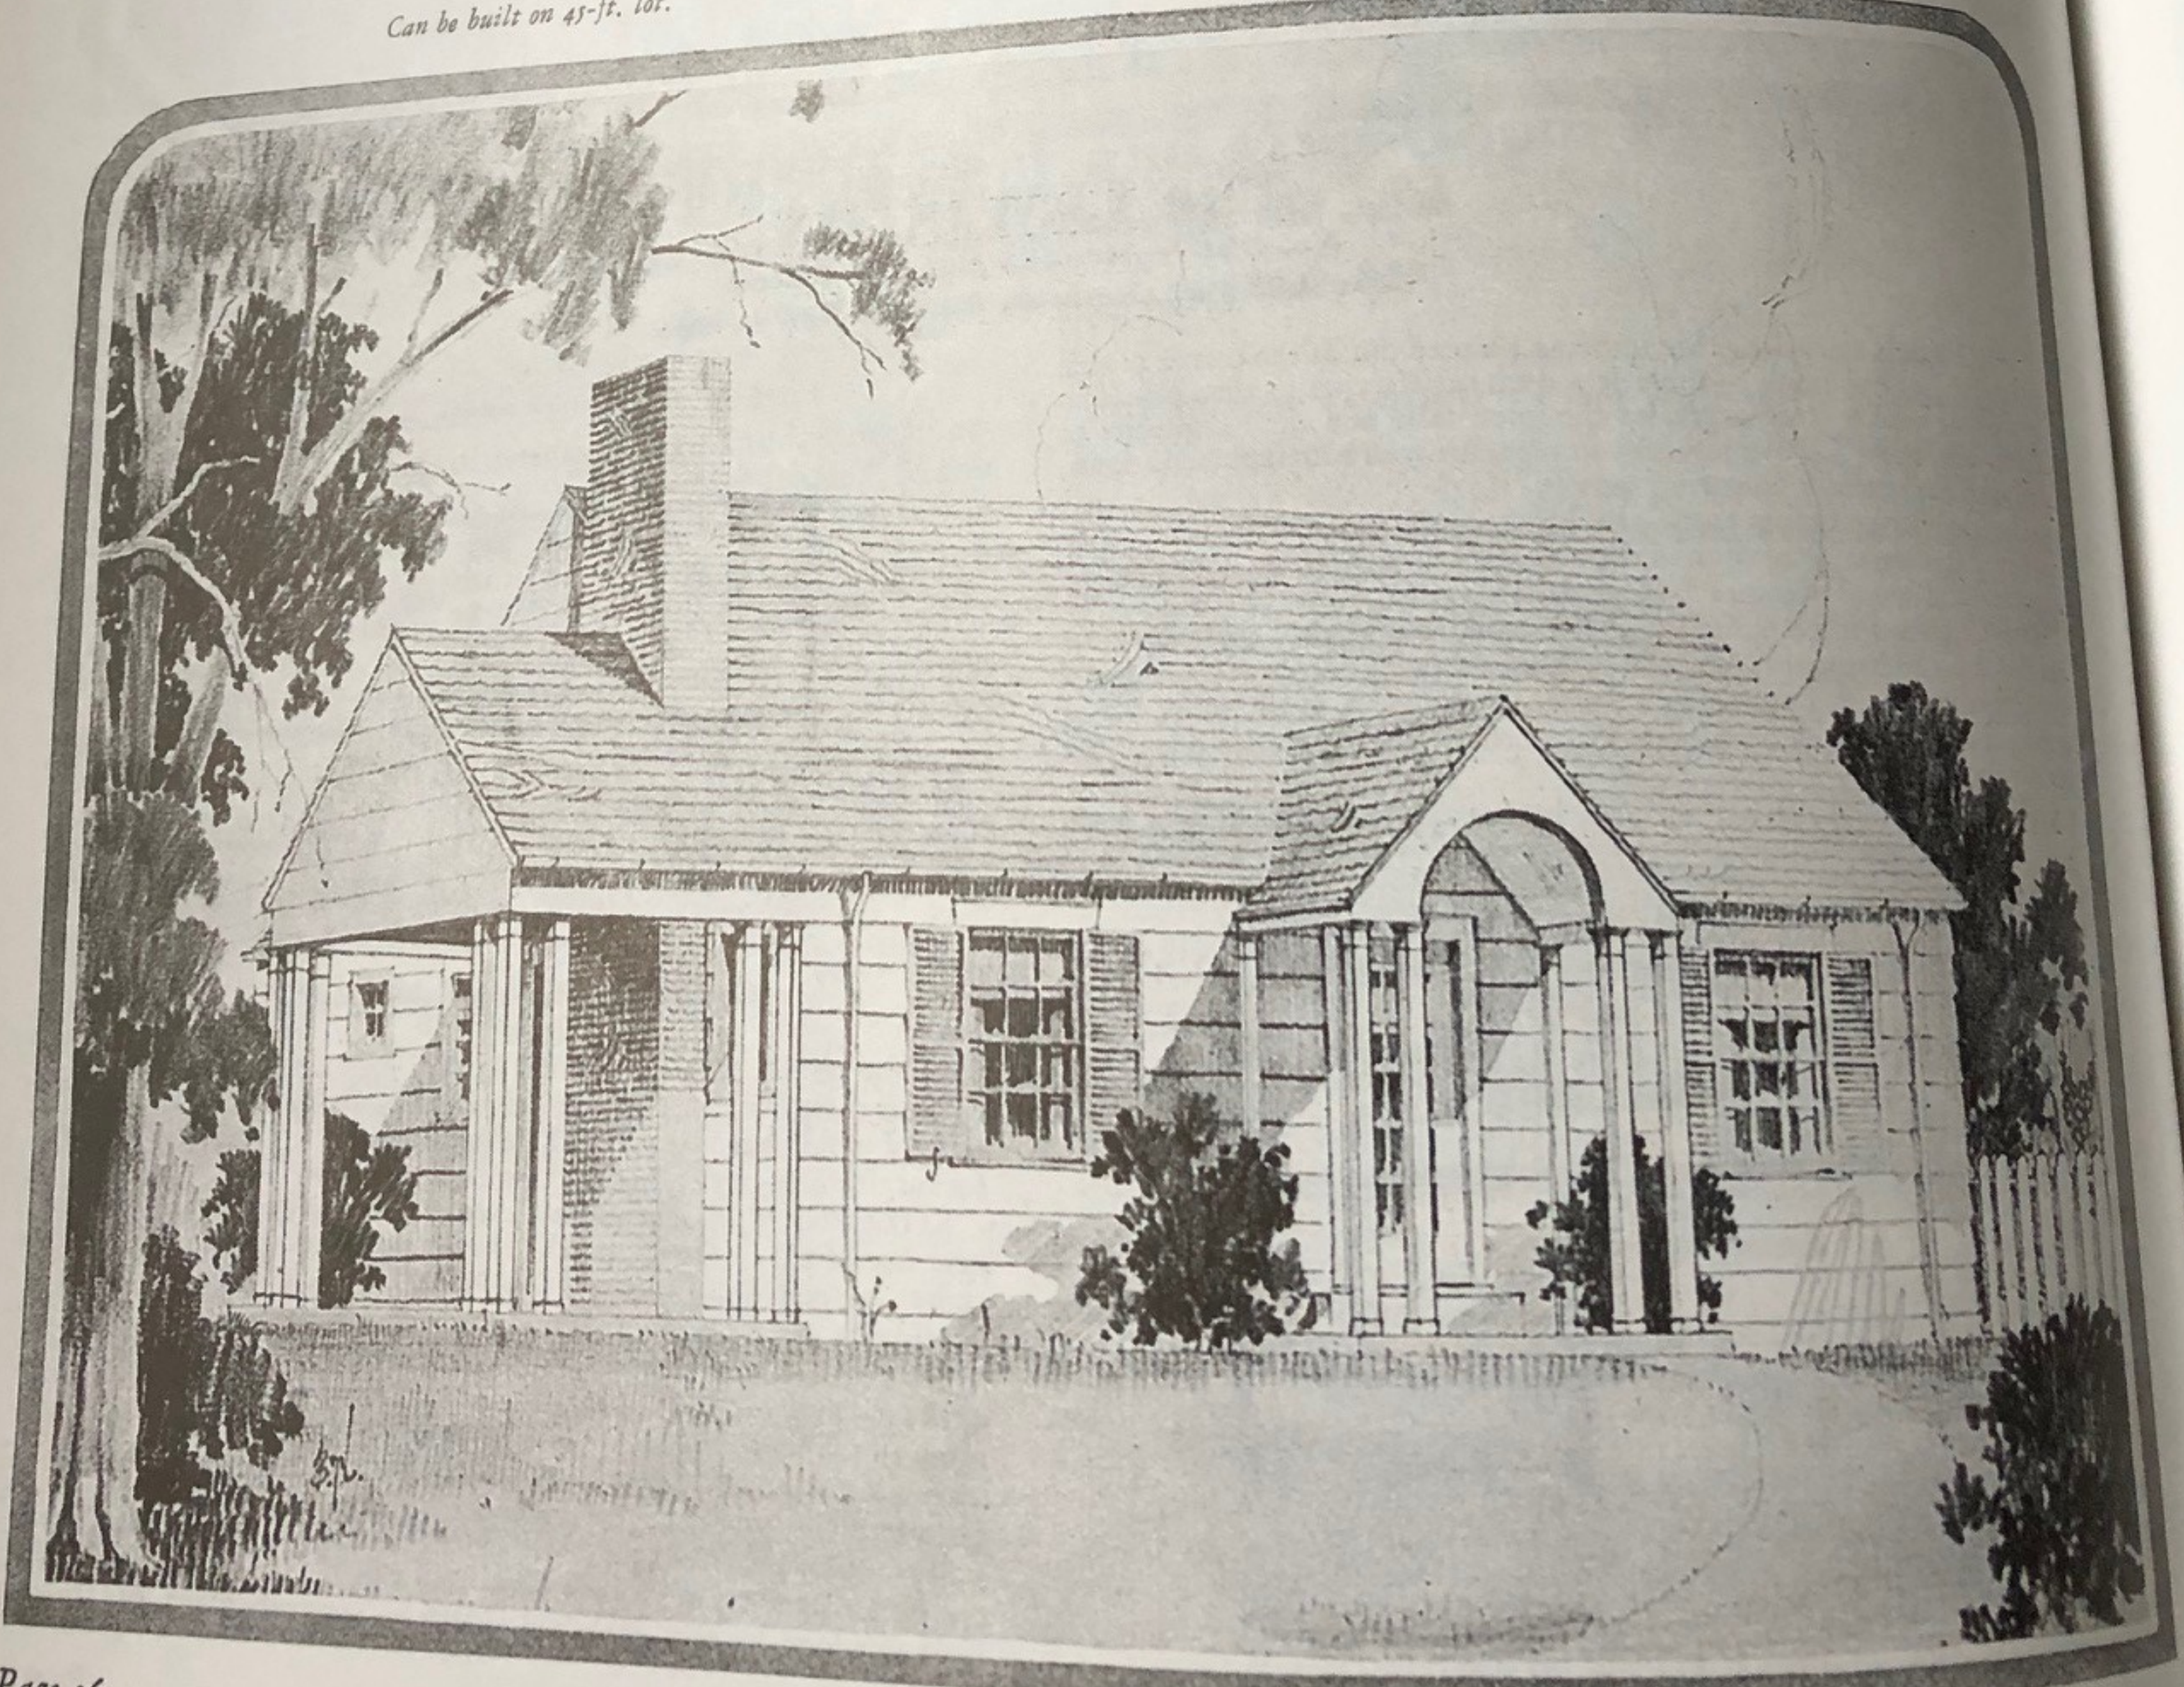


THIS floor plan contains five rooms including living room, dining room, hall, and two bedrooms. PLAN

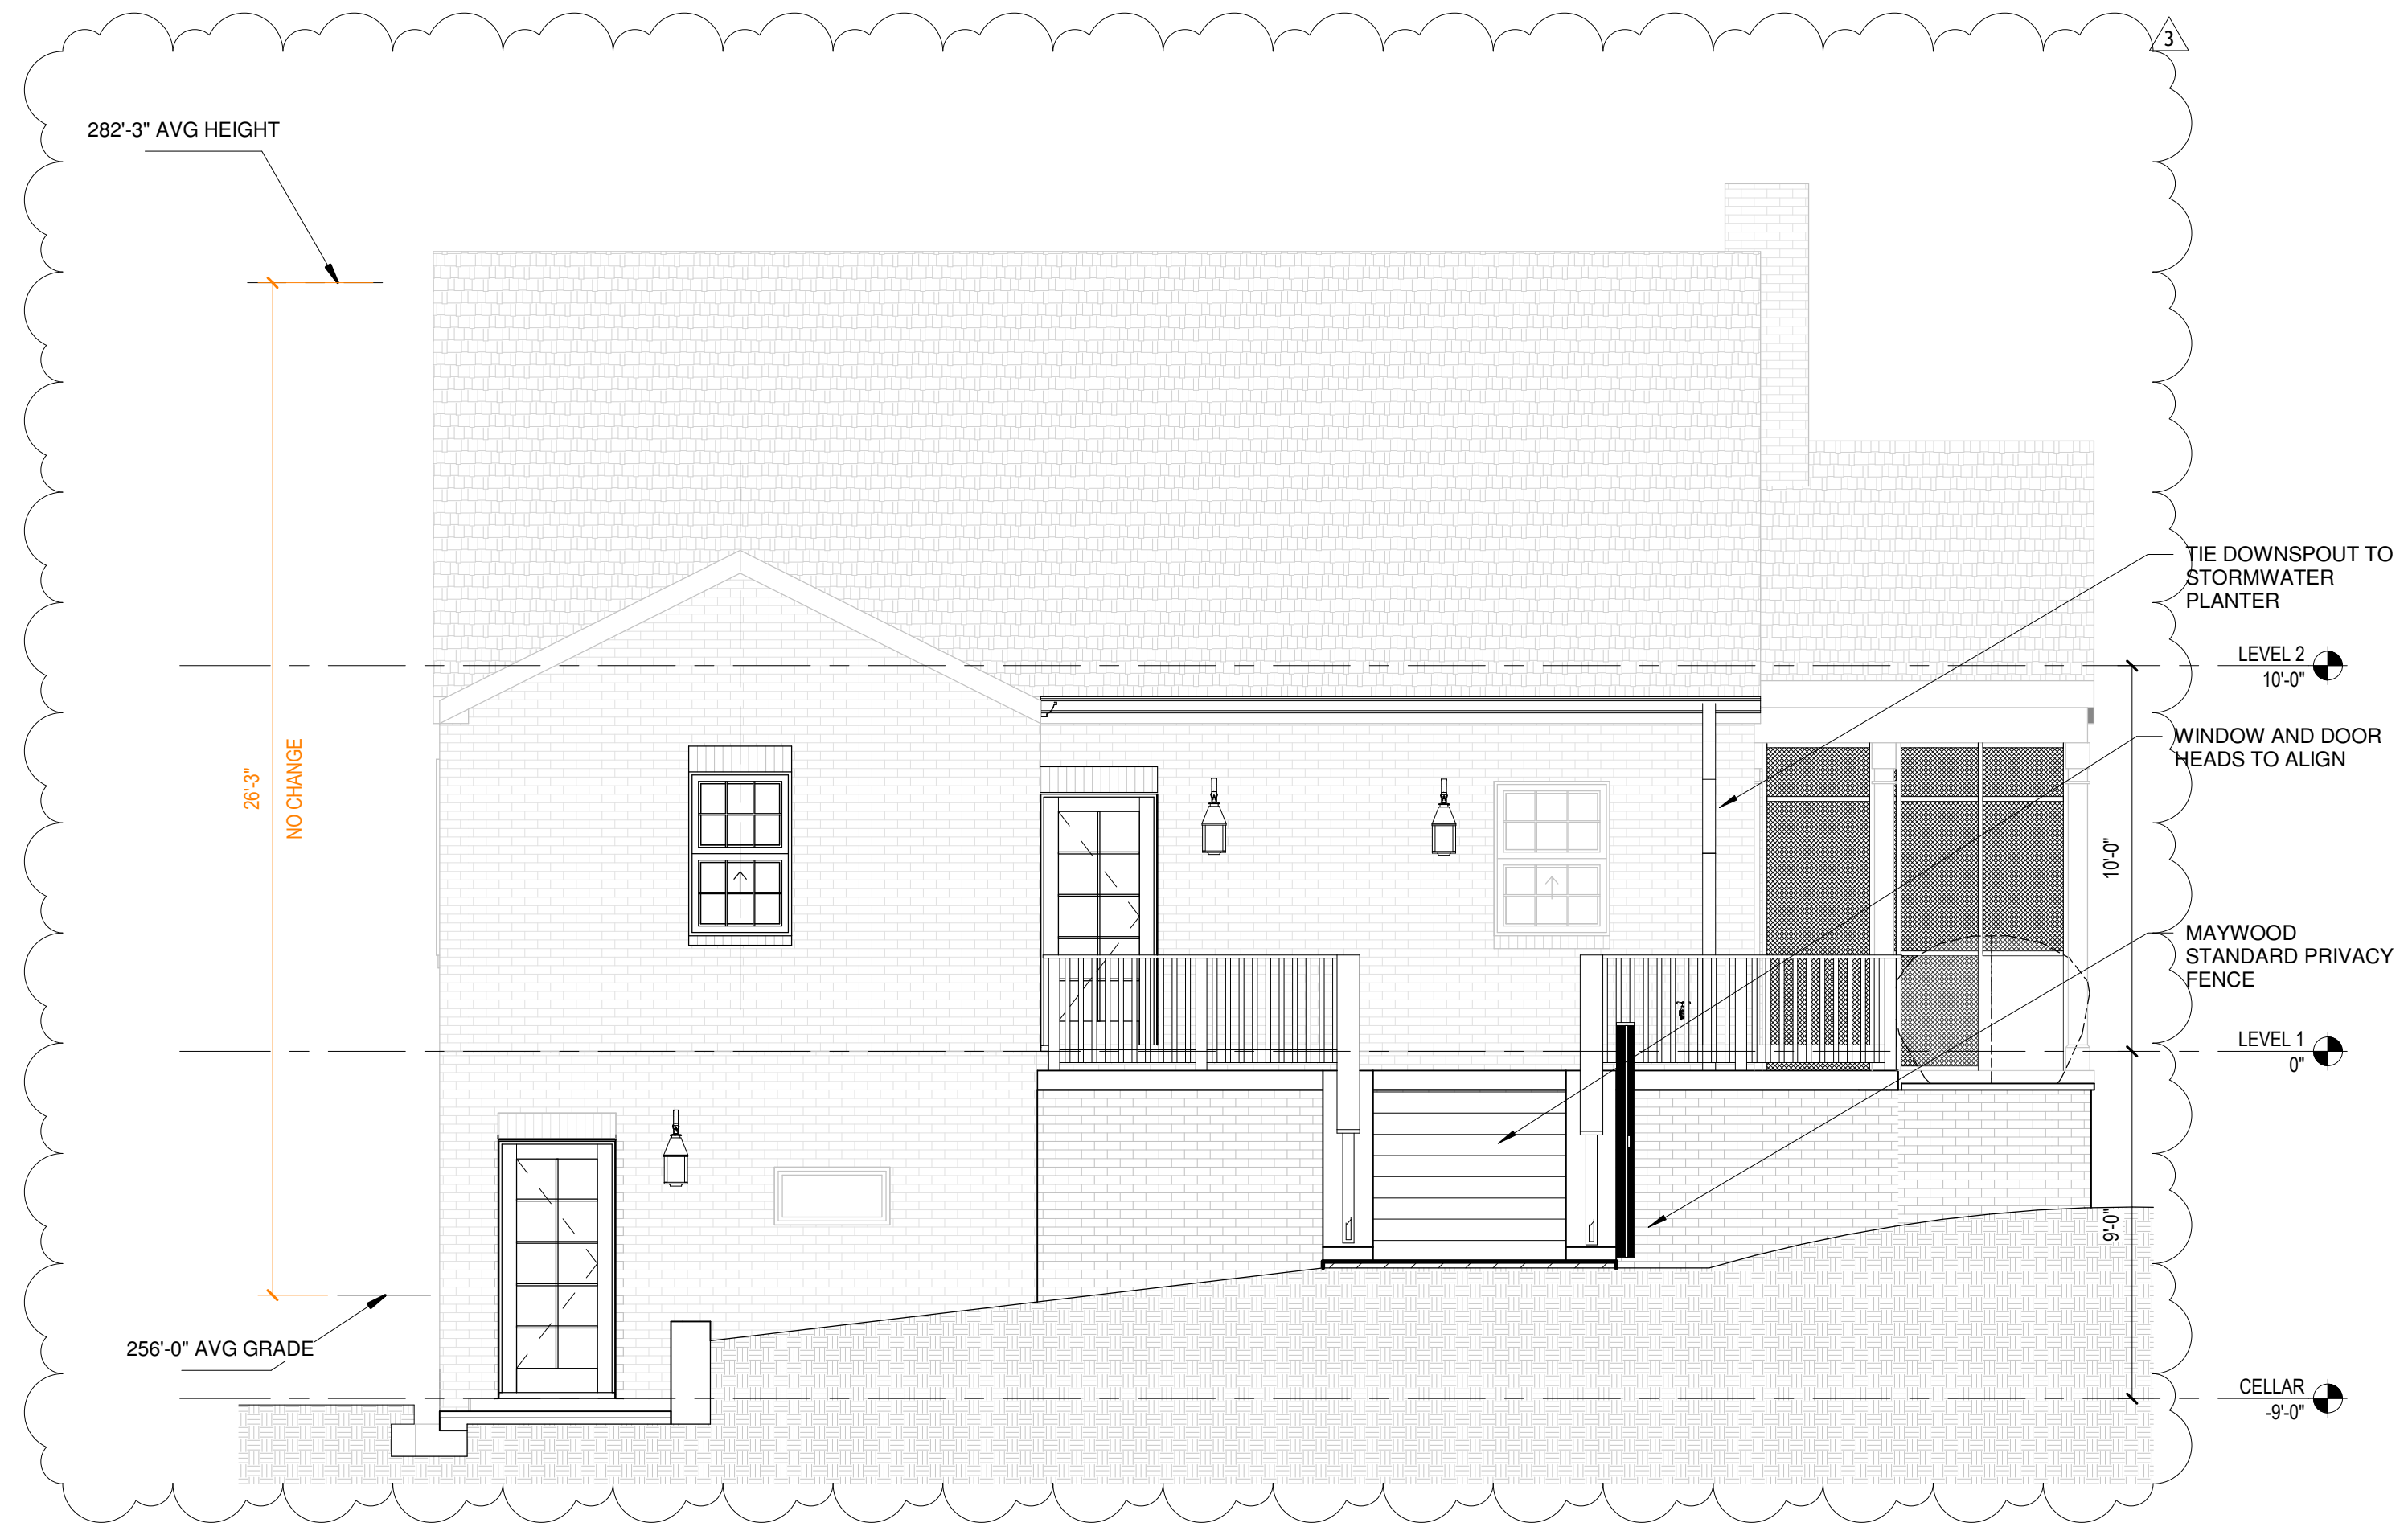

REAR ELEVATION 1
1/4" = 1'-0" A402 A201

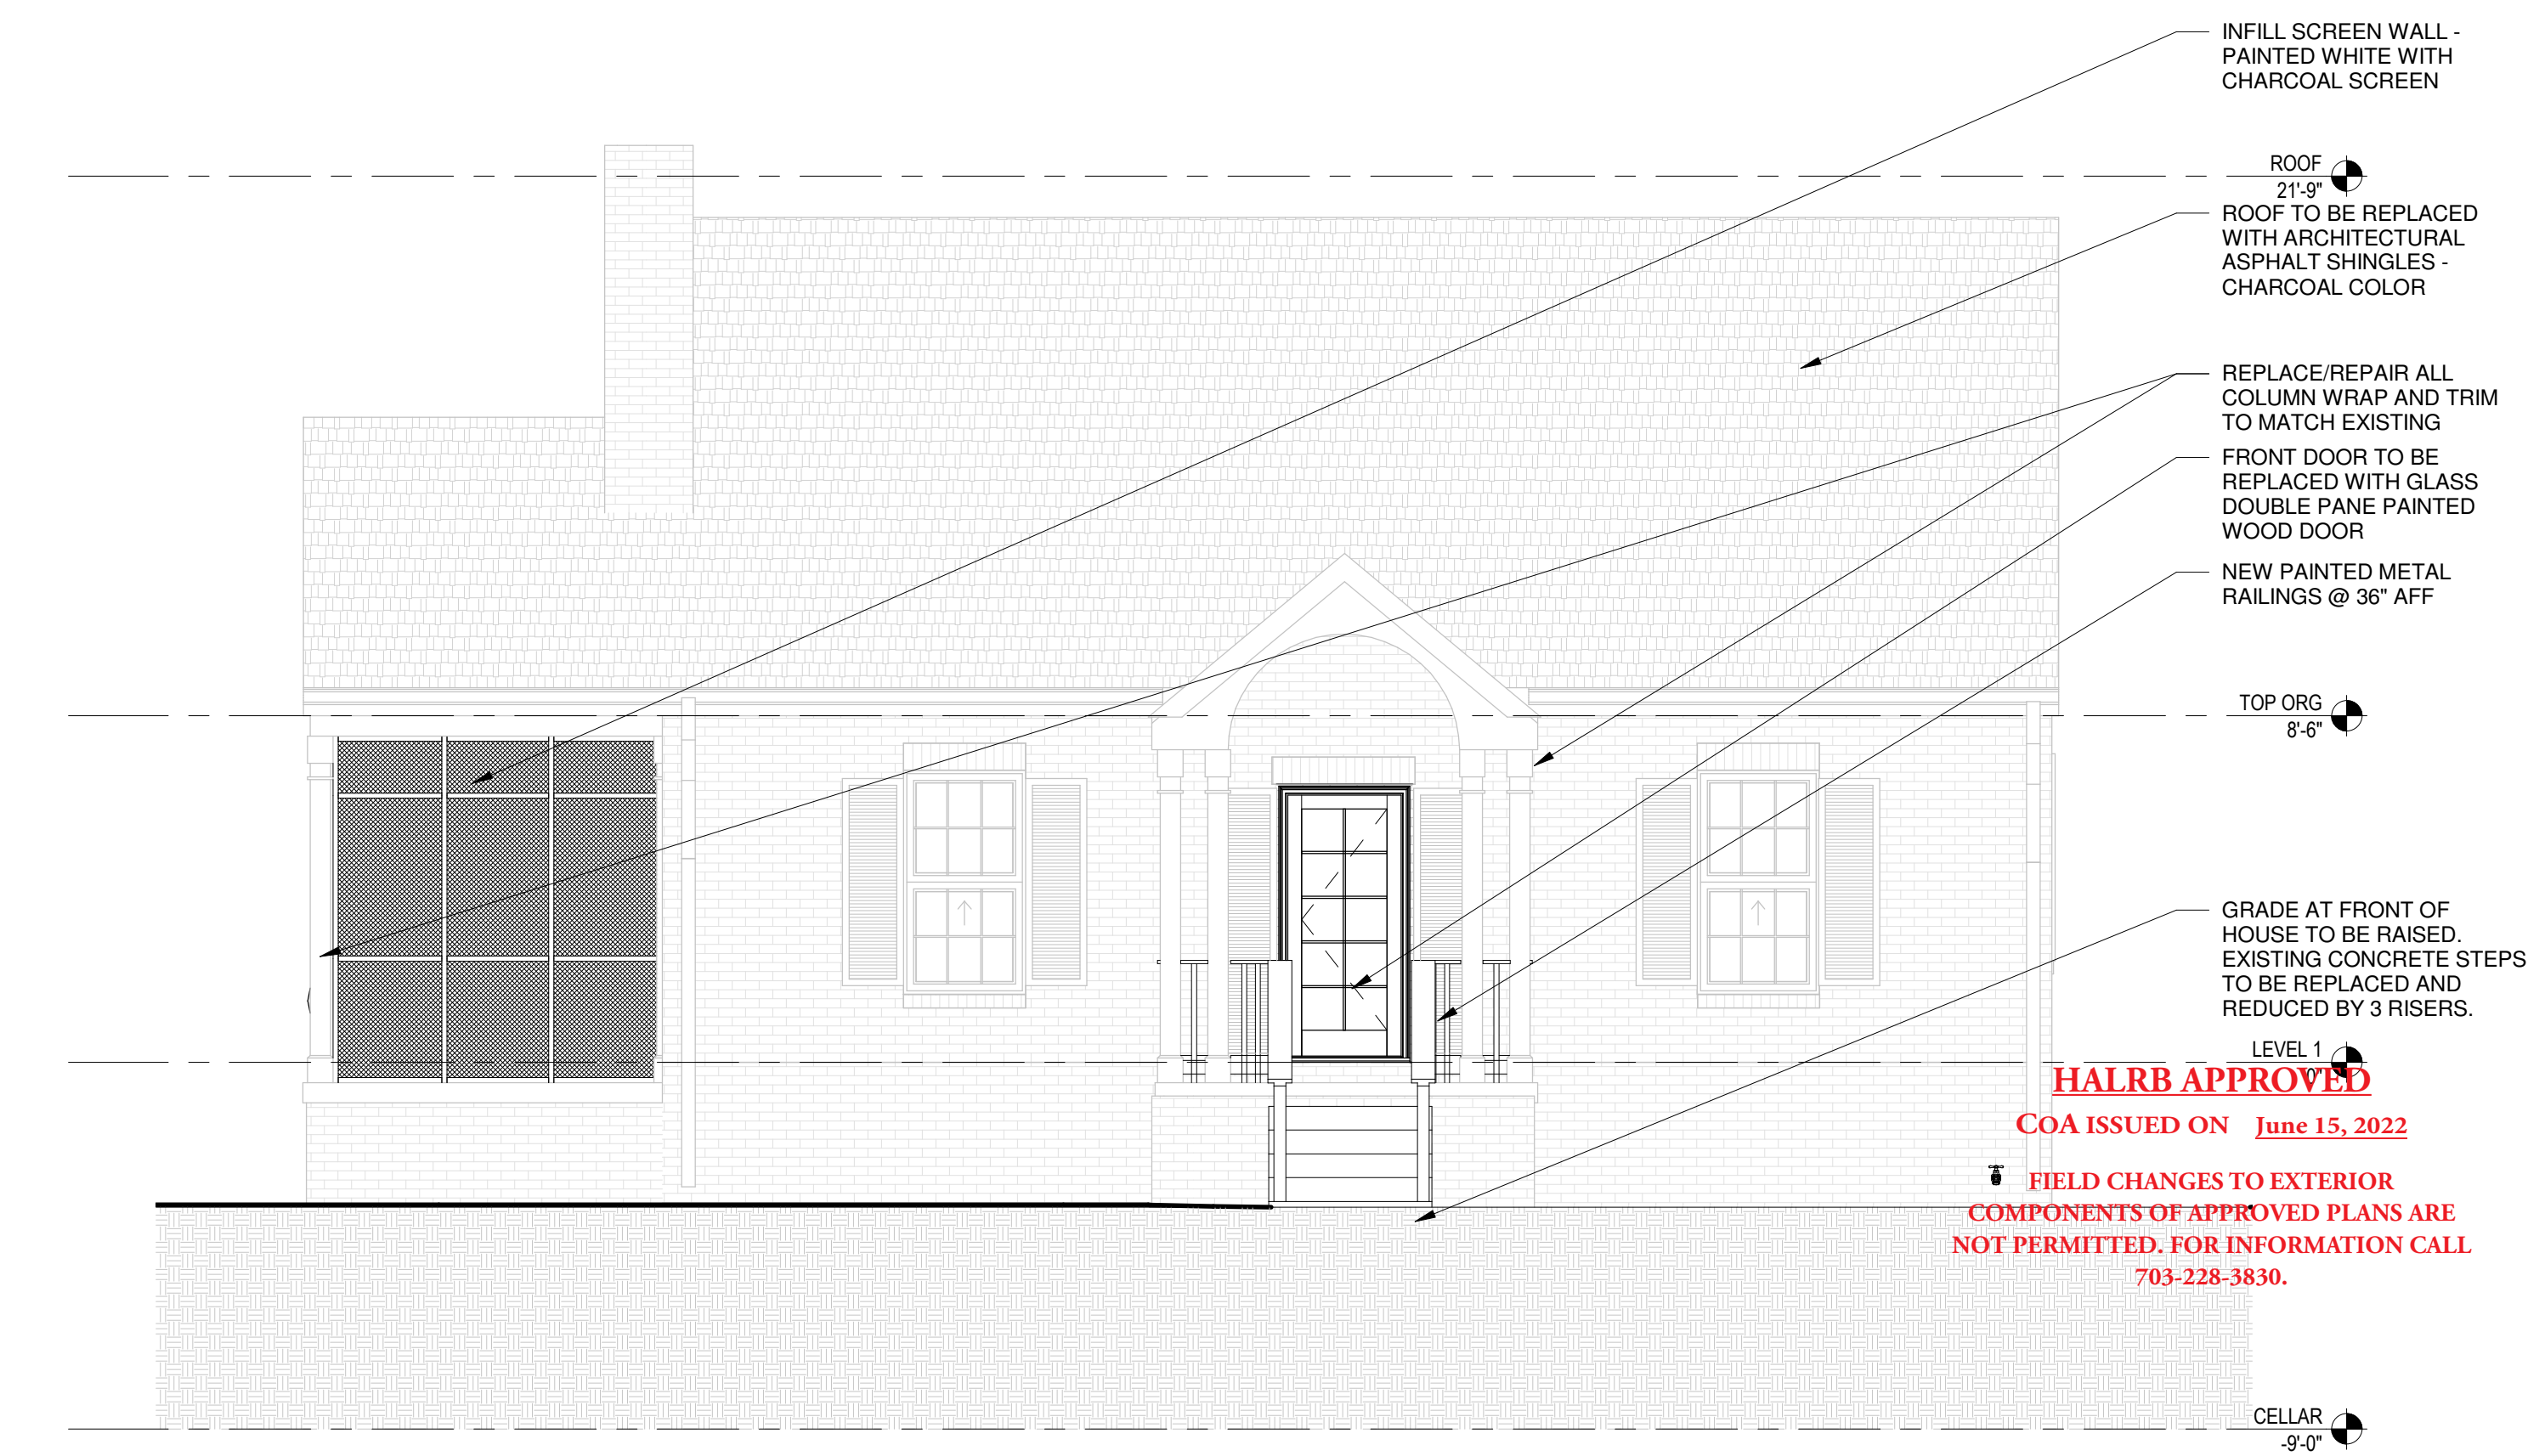

FRONT ELEVATION 2
1/4" = 1'-0" A402

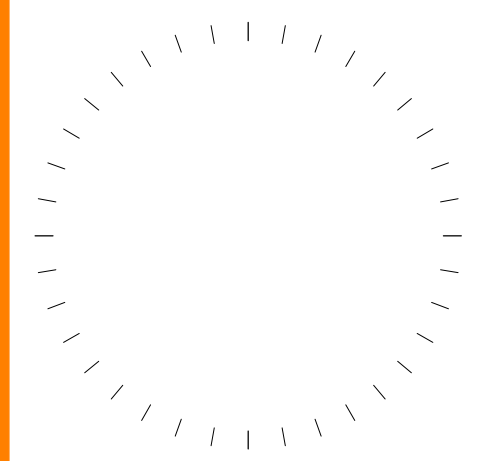

| # | DESCRIPTION | DATE |
|---|-----------------|------------|
| 1 | PERMIT COMMENTS | 03/07/2022 |
| 3 | SCOPE CHANGE | 5/19/22 |
| | | |
| | | |

THIS DRAWING IS AN INSTRUMENT OF SERVICE AND IS THE PROPERTY OF LEE DESIGN STUDIO, LLC. NO PART OF THIS DRAWING SHALL BE REPRODUCED, COPIED, OR TRANSMITTED IN ANY FORM OR BY ANY MEANS, WITHOUT THE PERMISSION OF LEE DESIGN STUDIO, LLC.

PROJECT NAME AND ADDRESS
UCKERT RESIDENCE
3421 21st AVE N
ARLINGTON, VA 22207


OWNER
COLIN UCKERT

SHEET TITLE
ELEVATIONS


SHEET NUMBER
A402

5/19/22
PERMIT SET


Actual proposed fence height

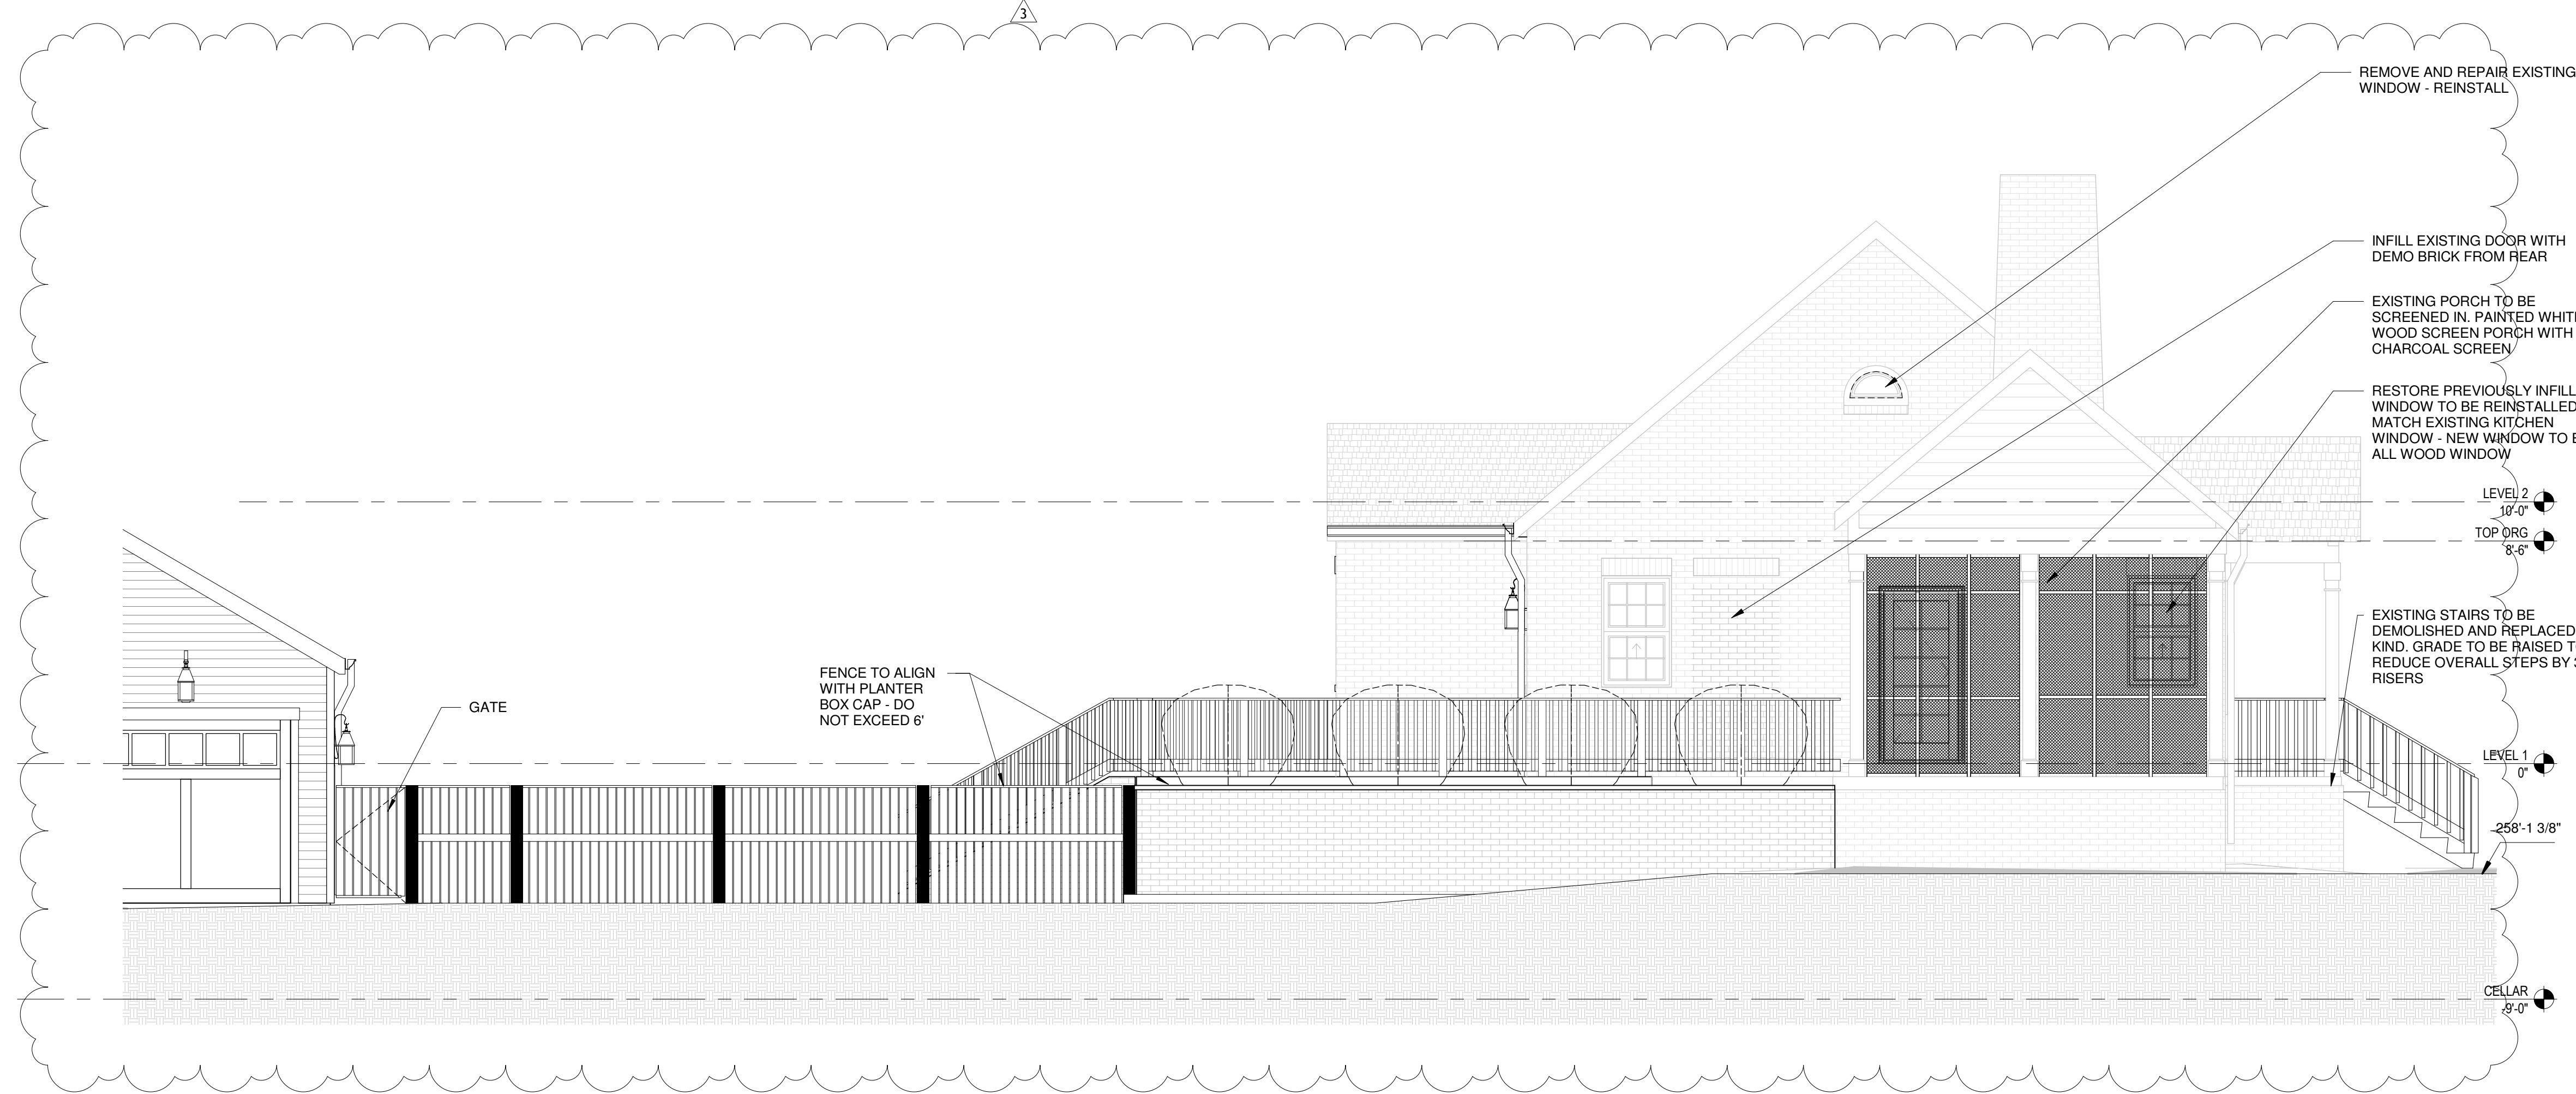

WEST ELEVATION 2
1/4" = 1'-0" A401

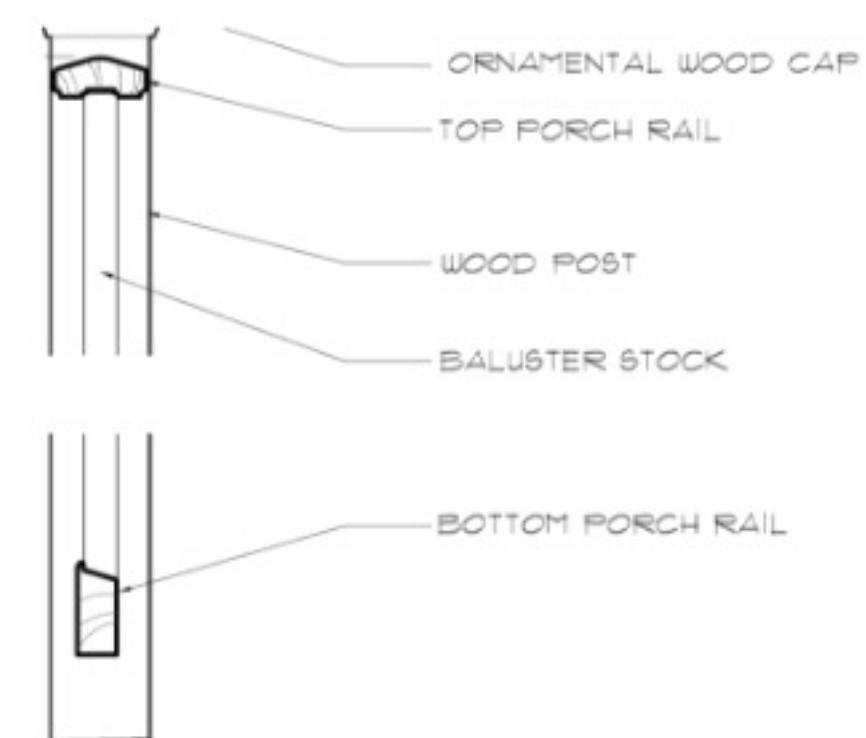


STANDARD WOOD RAILING (FIG. 47)

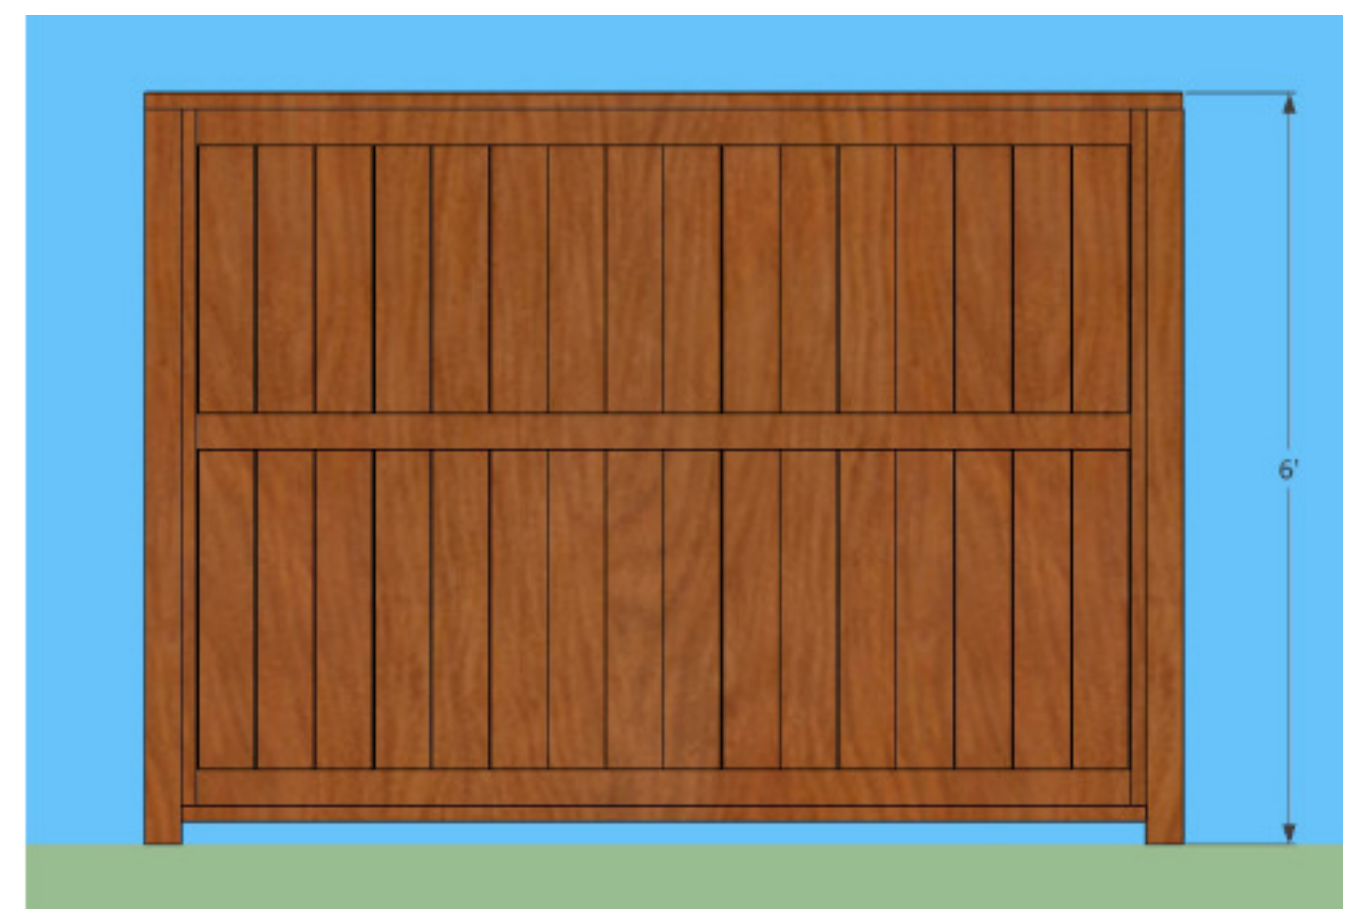


MAYWOOD PRIVACY FENCE (FIG. 11)

MAYWOOD NEIGHBORHOOD HISTORIC DISTRICT - DESIGN GUIDELINES

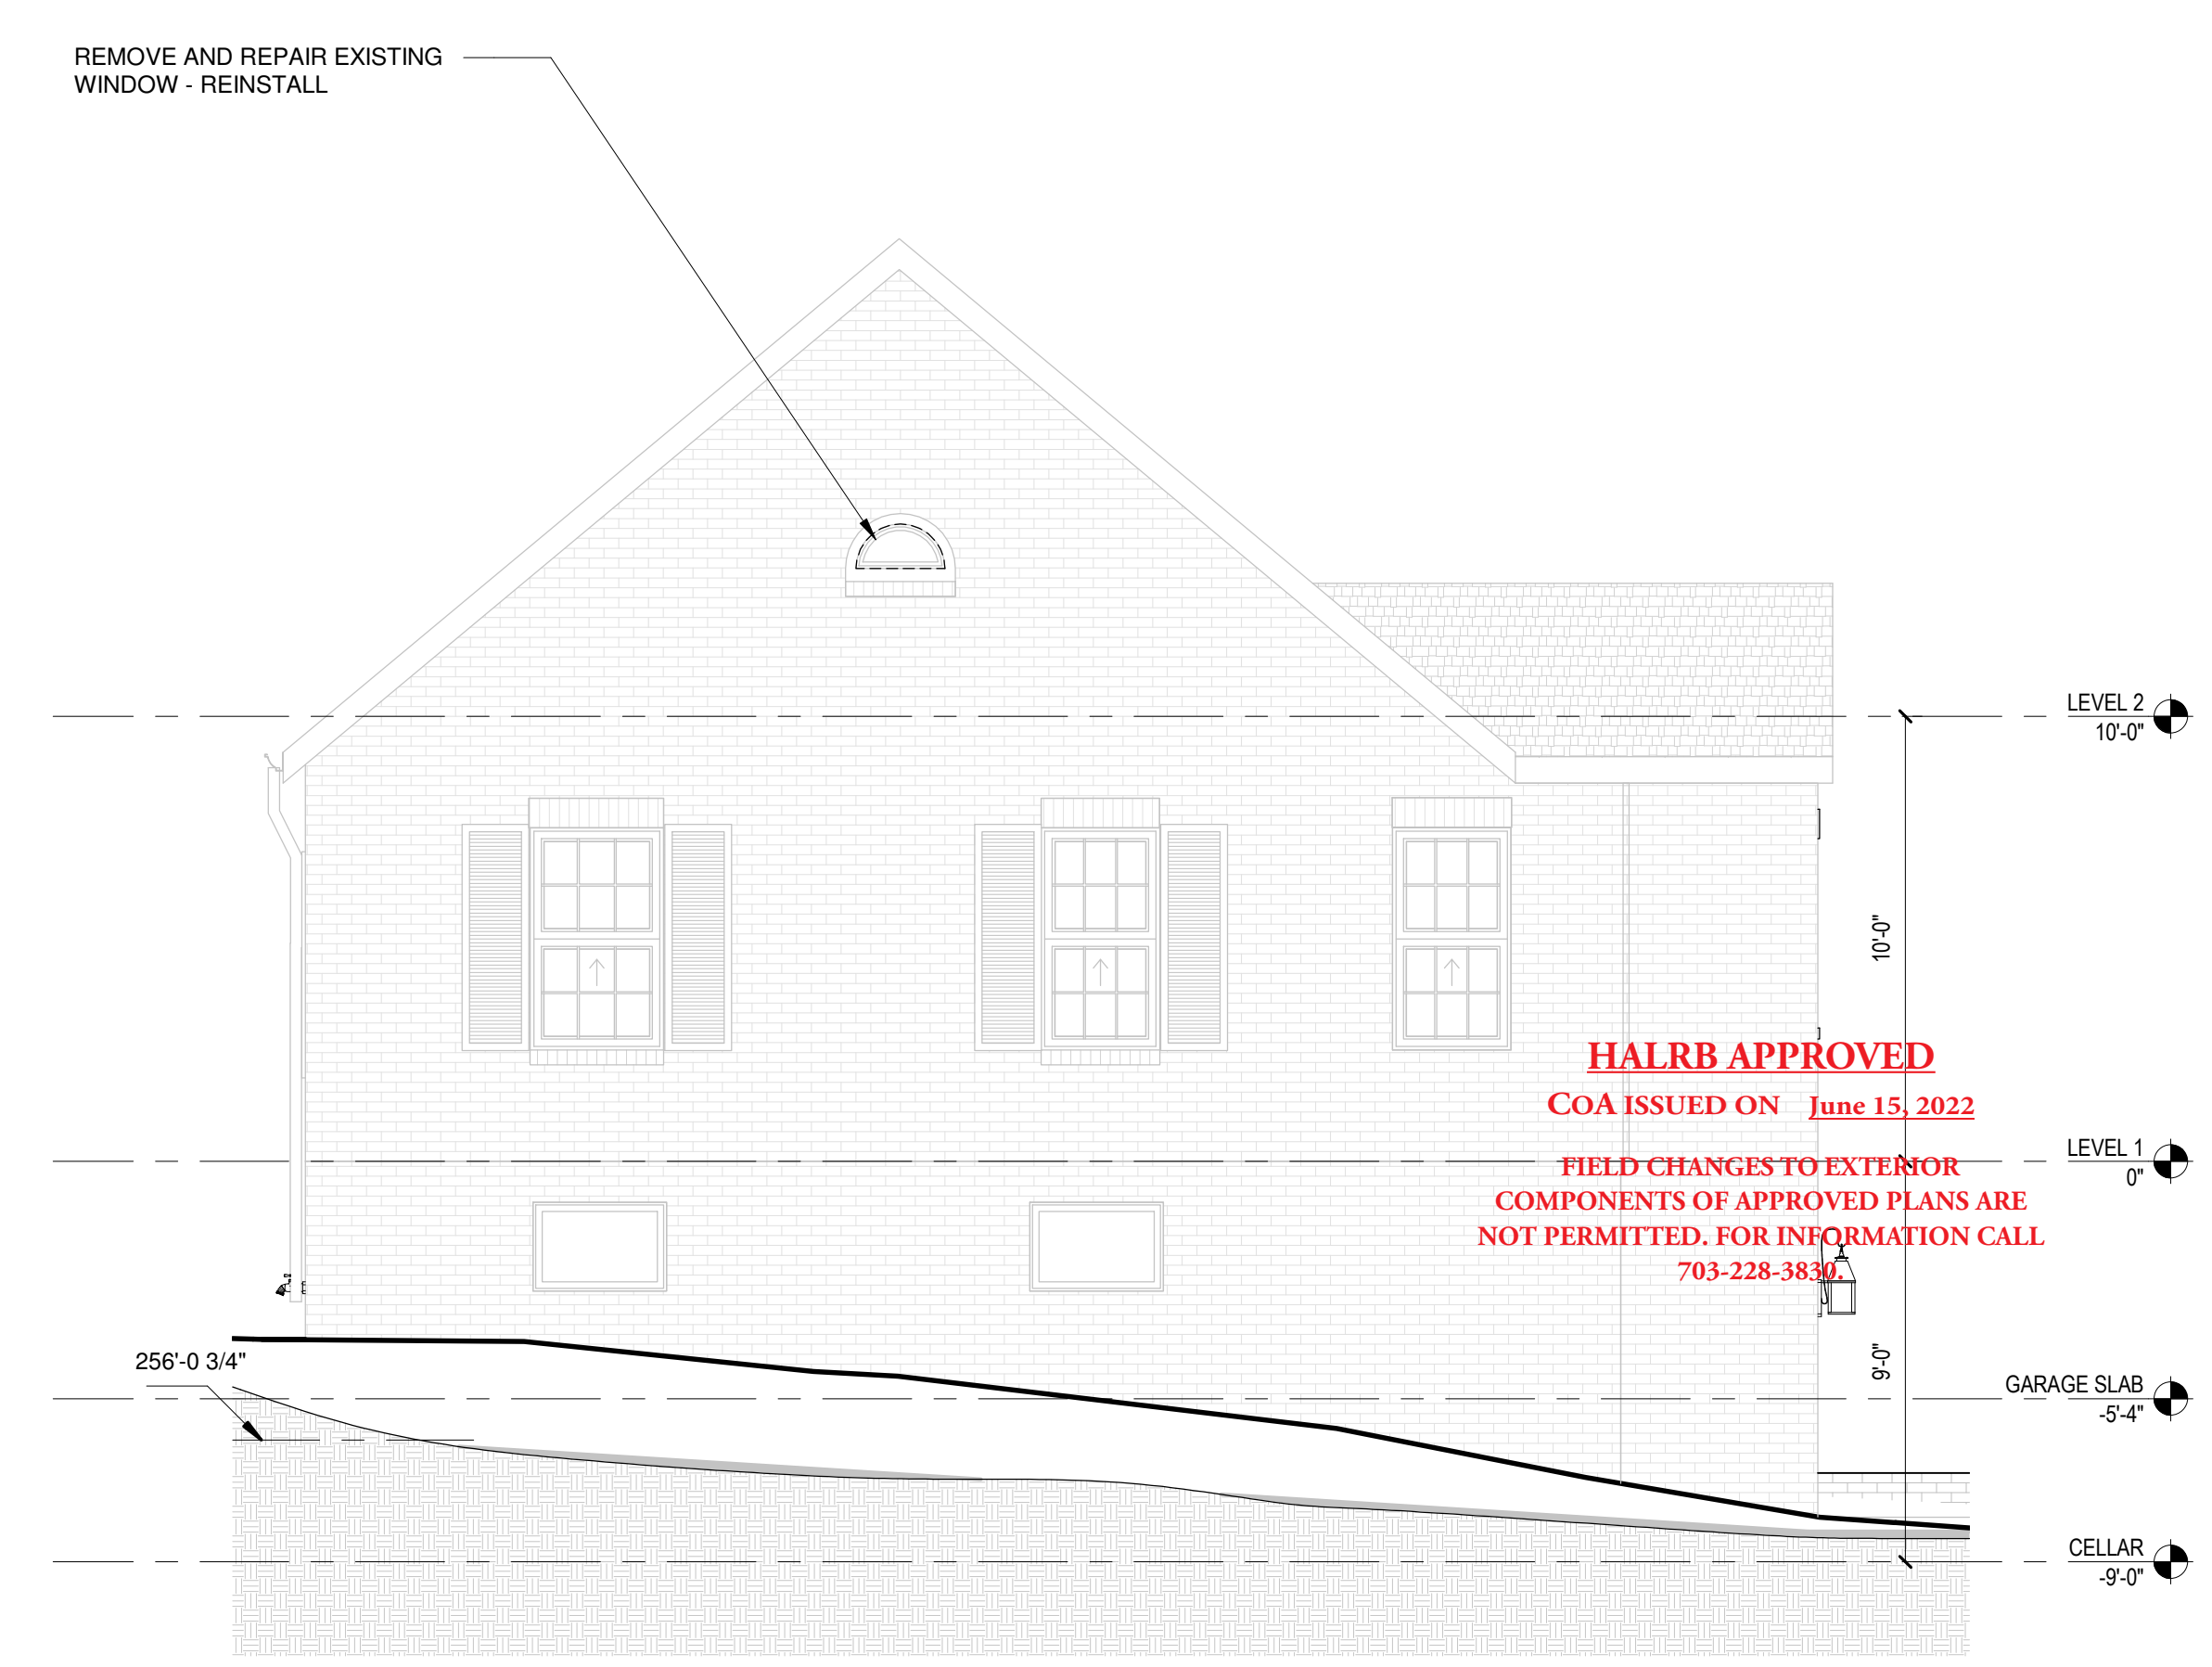

EAST ELEVATION 1
1/4" = 1'-0" A401

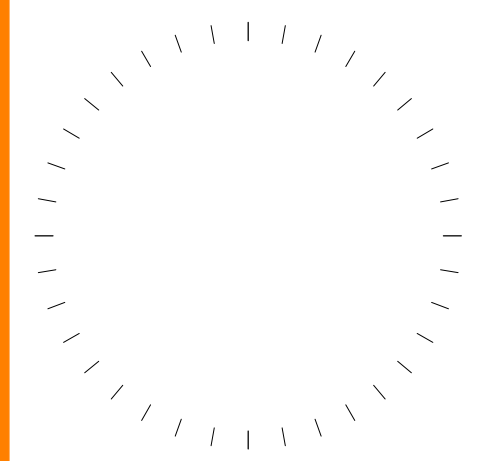

| # | DESCRIPTION | DATE |
|---|-----------------|------------|
| 1 | PERMIT COMMENTS | 03/07/2022 |
| 3 | SCOPE CHANGE | 5/16/22 |

THIS DRAWING IS AN INSTRUMENT OF SERVICE PREPARED BY LEE DESIGN STUDIO, LLC. ARCHITECTS AND SHALL NOT BE REPRODUCED, COPIED, OR TRANSMITTED IN ANY FORM OR BY ANY MEANS WITHOUT THE PERMISSION OF LEE DESIGN STUDIO, LLC.

PROJECT NAME AND ADDRESS
UCKERT RESIDENCE
3421 21st AVE N
ARLINGTON, VA 22207

OWNER
COLIN UCKERT

SHEET TITLE
ELEVATIONS


SHEET NUMBER

A401

5/19/22
PERMIT SET




OVERHEAD- 2 STORY Copy 1 **3**
A700

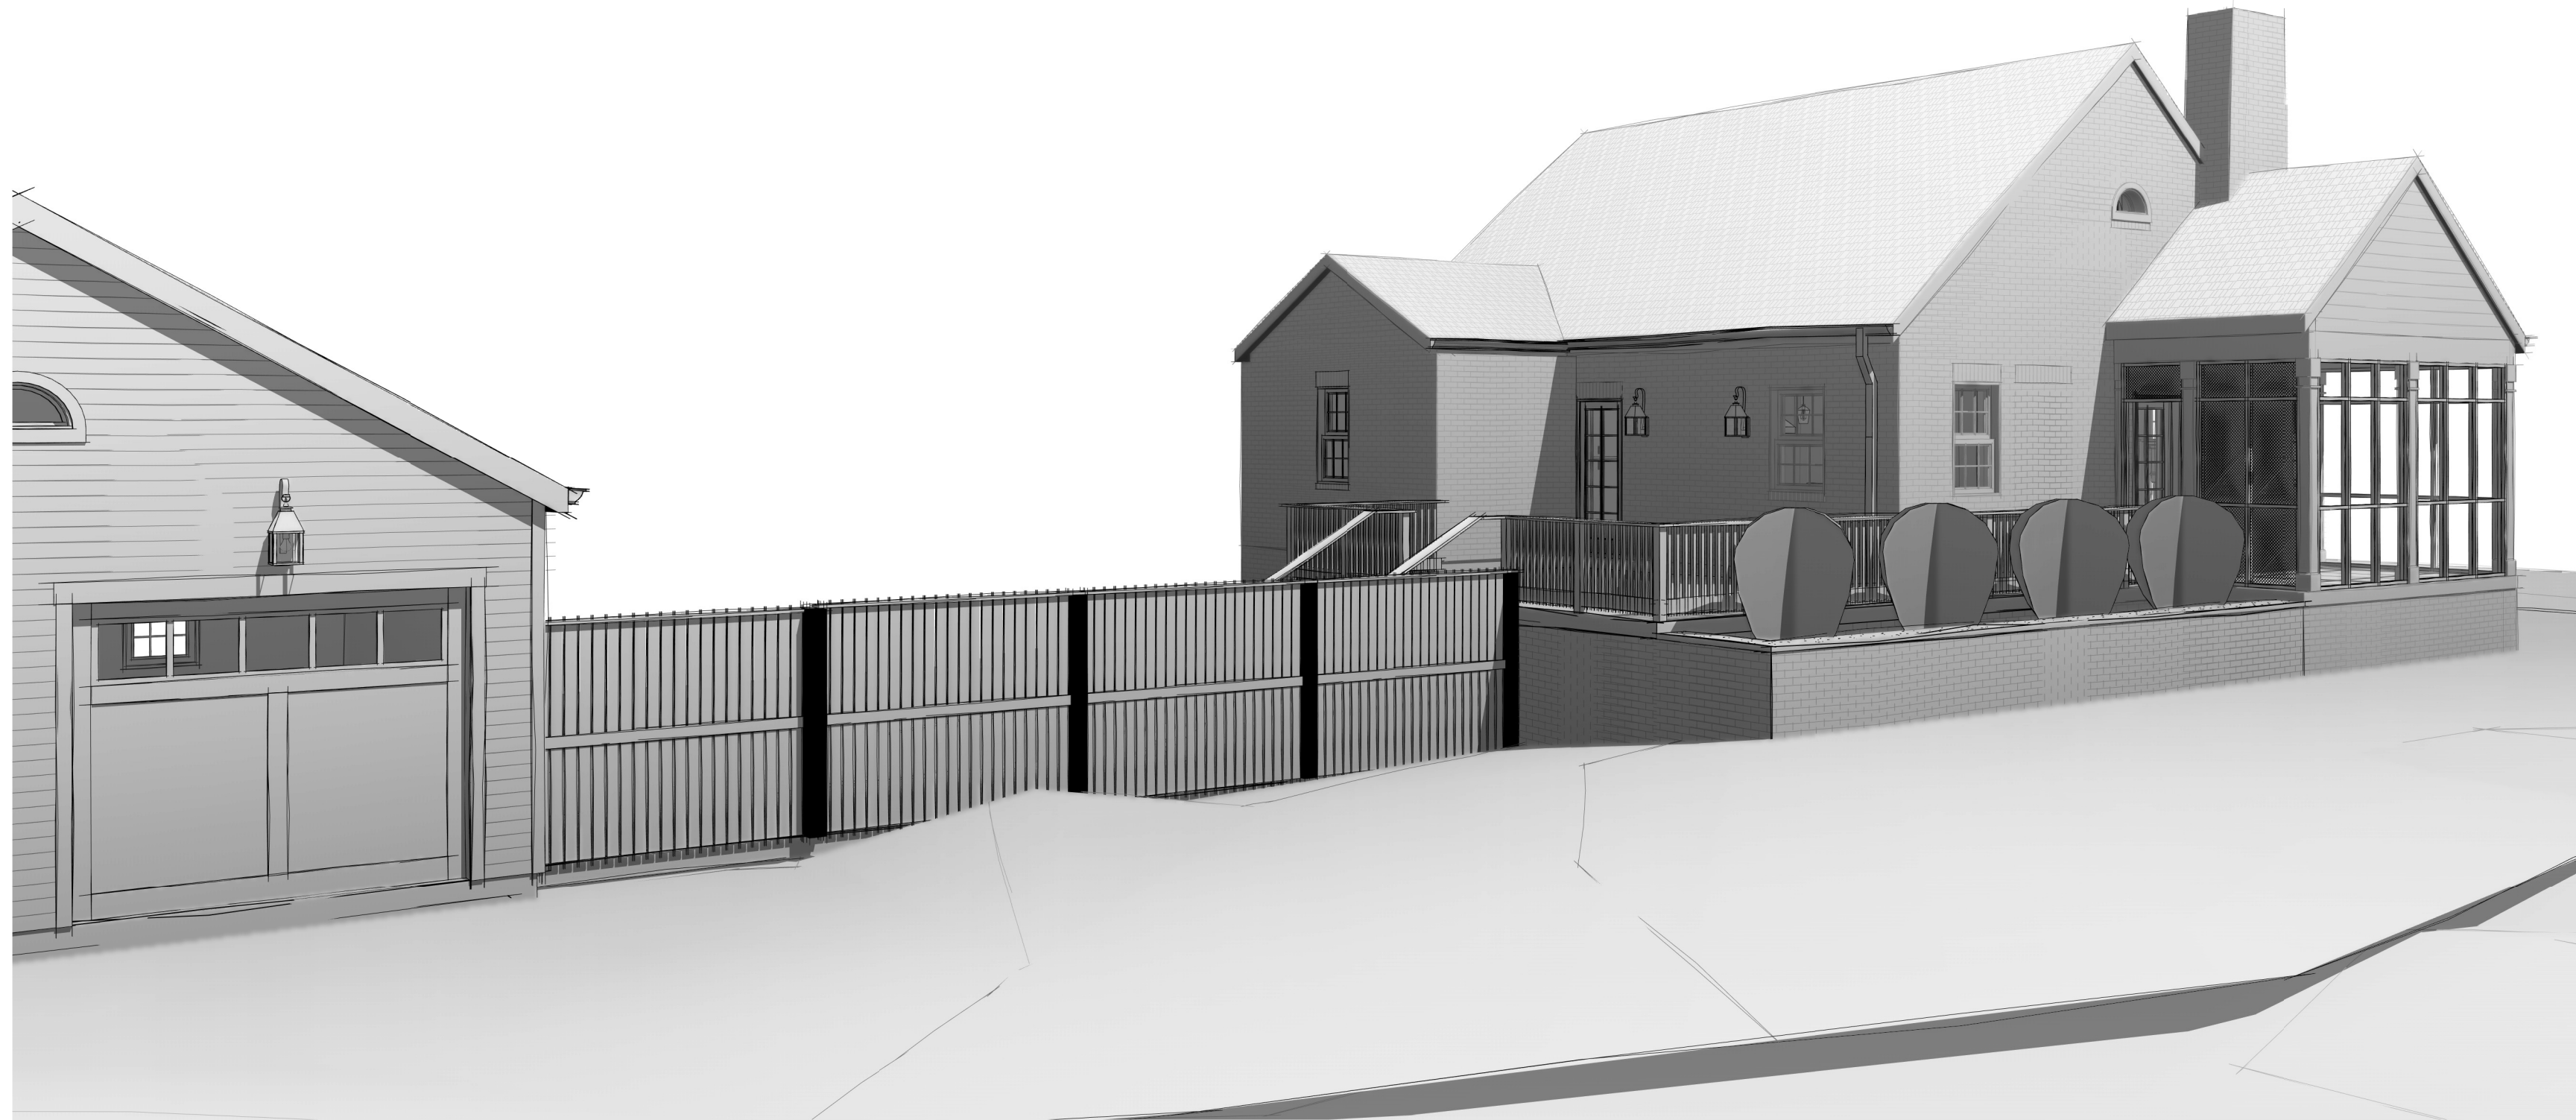


3D View 1 **1**
A700

Proposed fence is shorter.
Height in line with planter box
cap.

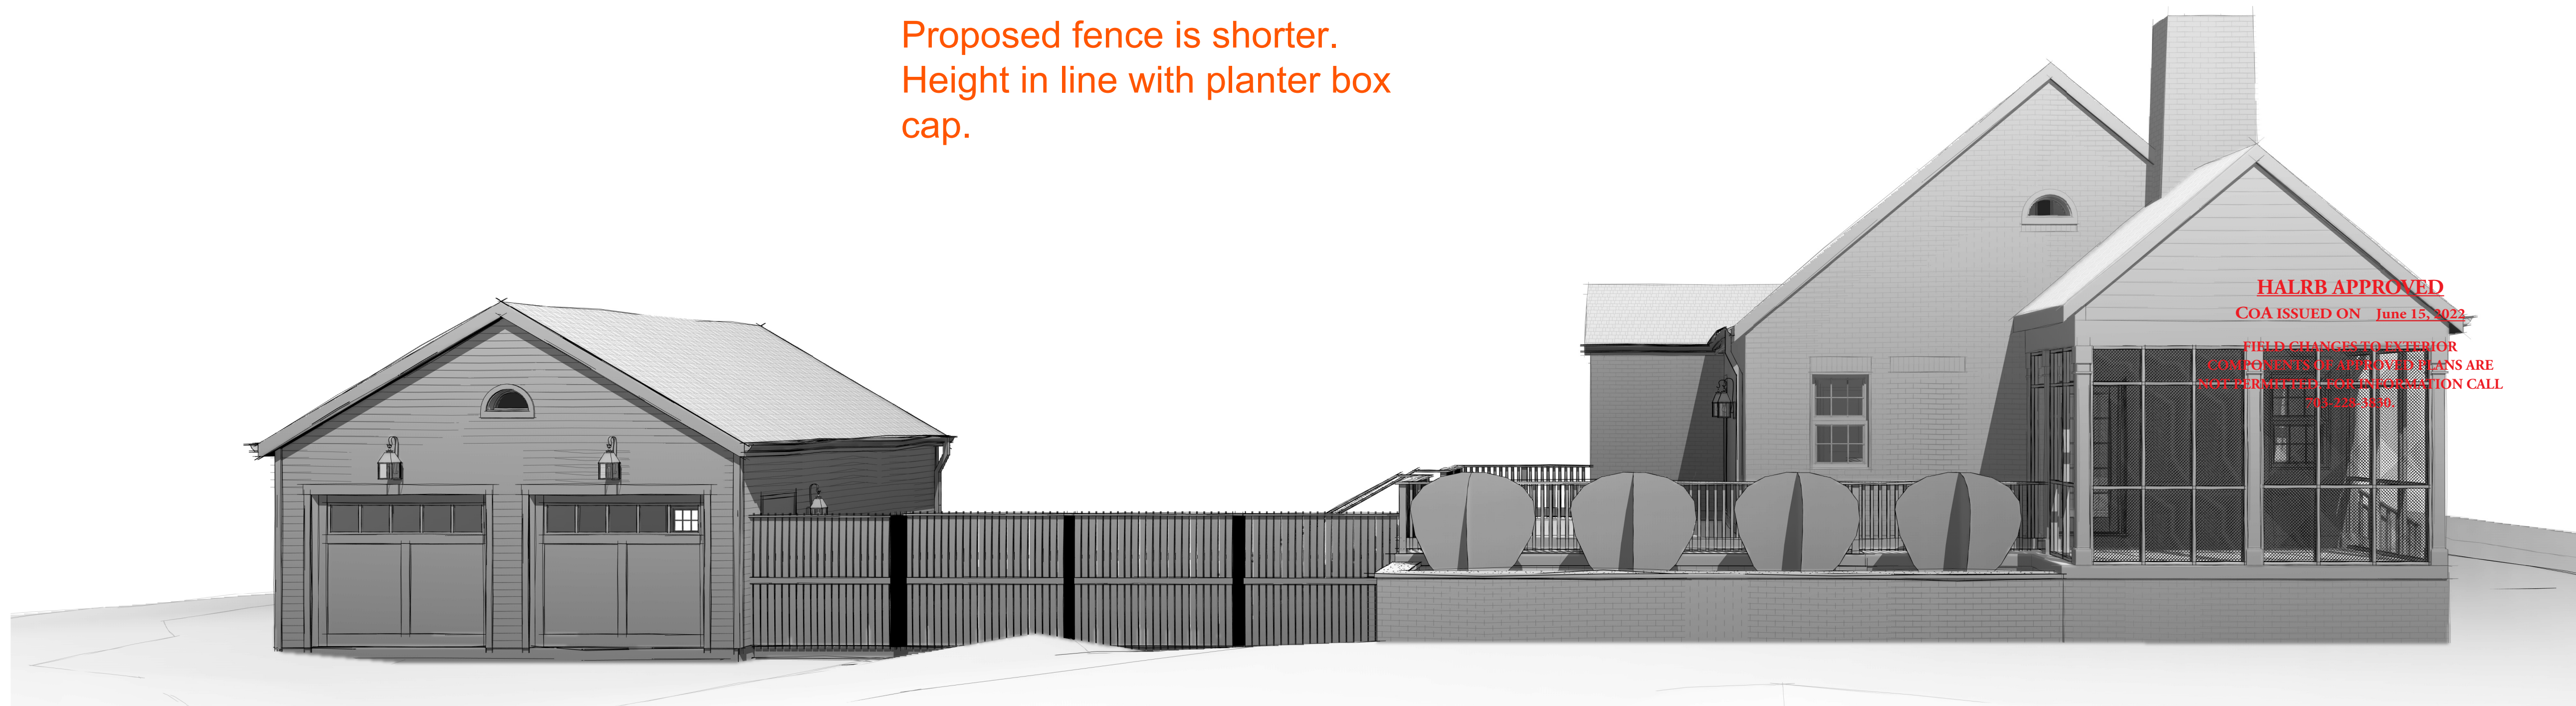

3D View 2 **2**
A700

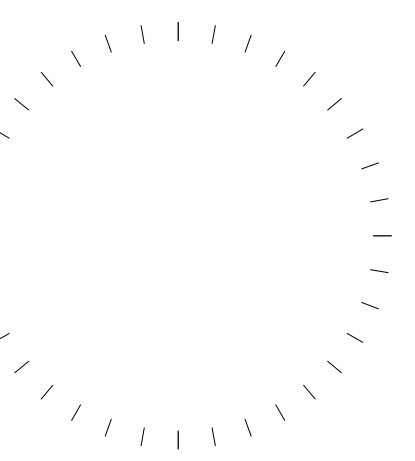

| # | DESCRIPTION | DATE |
|---|-------------|------|
| | | |
| | | |
| | | |
| | | |
| | | |
| | | |
| | | |
| | | |
| | | |
| | | |

THIS DRAWING IS AN INSTRUMENT OF SERVICE
FOR THE PROJECT AND SHALL NOT BE REPRODUCED,
COPIED, OR TRANSMITTED IN ANY FORM OR BY
ANY MEANS, WITHOUT THE WRITTEN PERMISSION OF THE
ARCHITECTS AND SHALL NOT BE REPRODUCED,
COPIED, OR TRANSMITTED IN ANY FORM OR BY
ANY MEANS, WITHOUT THE WRITTEN PERMISSION OF THE
PERMISSION OF LEE DESIGN STUDIOS, LLC

PROJECT NAME AND ADDRESS
UCKERT RESIDENCE
3421 21st AVE N
ARLINGTON, VA 22207
OWNER
COLIN UCKERT

SHEET TITLE
PERSPECTIVES

SHEET NUMBER

A700

5/19/22
PERMIT SET

Inspiration At Your Door

[< BACK](#)

Basement Door

37944 THERMAL SASH (SDL)

The door you have selected is available with almost unlimited personalization options. For example, you can order this door in any type of wood and any size and change virtually any detail. To make this door even more "you," Personalize Your Door below.

DOOR SPECIFICATIONS (AS SHOWN):

Wood Species: Fir

Glass: Clear

Profile: Ovolo Sticking

Panel Type: 1-7/16" Innerbond DHRP

Rough opening needs to be 2" wider and 2 1/2" taller than your door.

Inspiration At Your Door

[< BACK](#)

Front Door

37662 THERMAL SASH (SDL)

The door you have selected is available with almost unlimited personalization options. For example, you can order this door in any type of wood and any size and change virtually any detail. To make this door even more "you," Personalize Your Door below.

DOOR SPECIFICATIONS (AS SHOWN):

Wood Species: Fir

Glass: Clear

Profile: Ovolo Sticking

Panel Type: 1-7/16" Innerbond DHRP

Rough opening needs to be 2" wider and 2 1/2" taller than your door.



Inspiration At Your Door

[< BACK](#)

Rear and Side Door of Main Floor

37015 THERMAL FRENCH (SDL)

The door you have selected is available with almost unlimited personalization options. For example, you can order this door in any type of wood and any size and change virtually any detail. To make this door even more "you," Personalize Your Door below.

DOOR SPECIFICATIONS (AS SHOWN):

Wood Species: Fir

Glass: Clear

Profile: Ovolo Sticking

Rough opening needs to be 2" wider and 2 1/2" taller than your door.