


ARLINGTON BOULEVARD

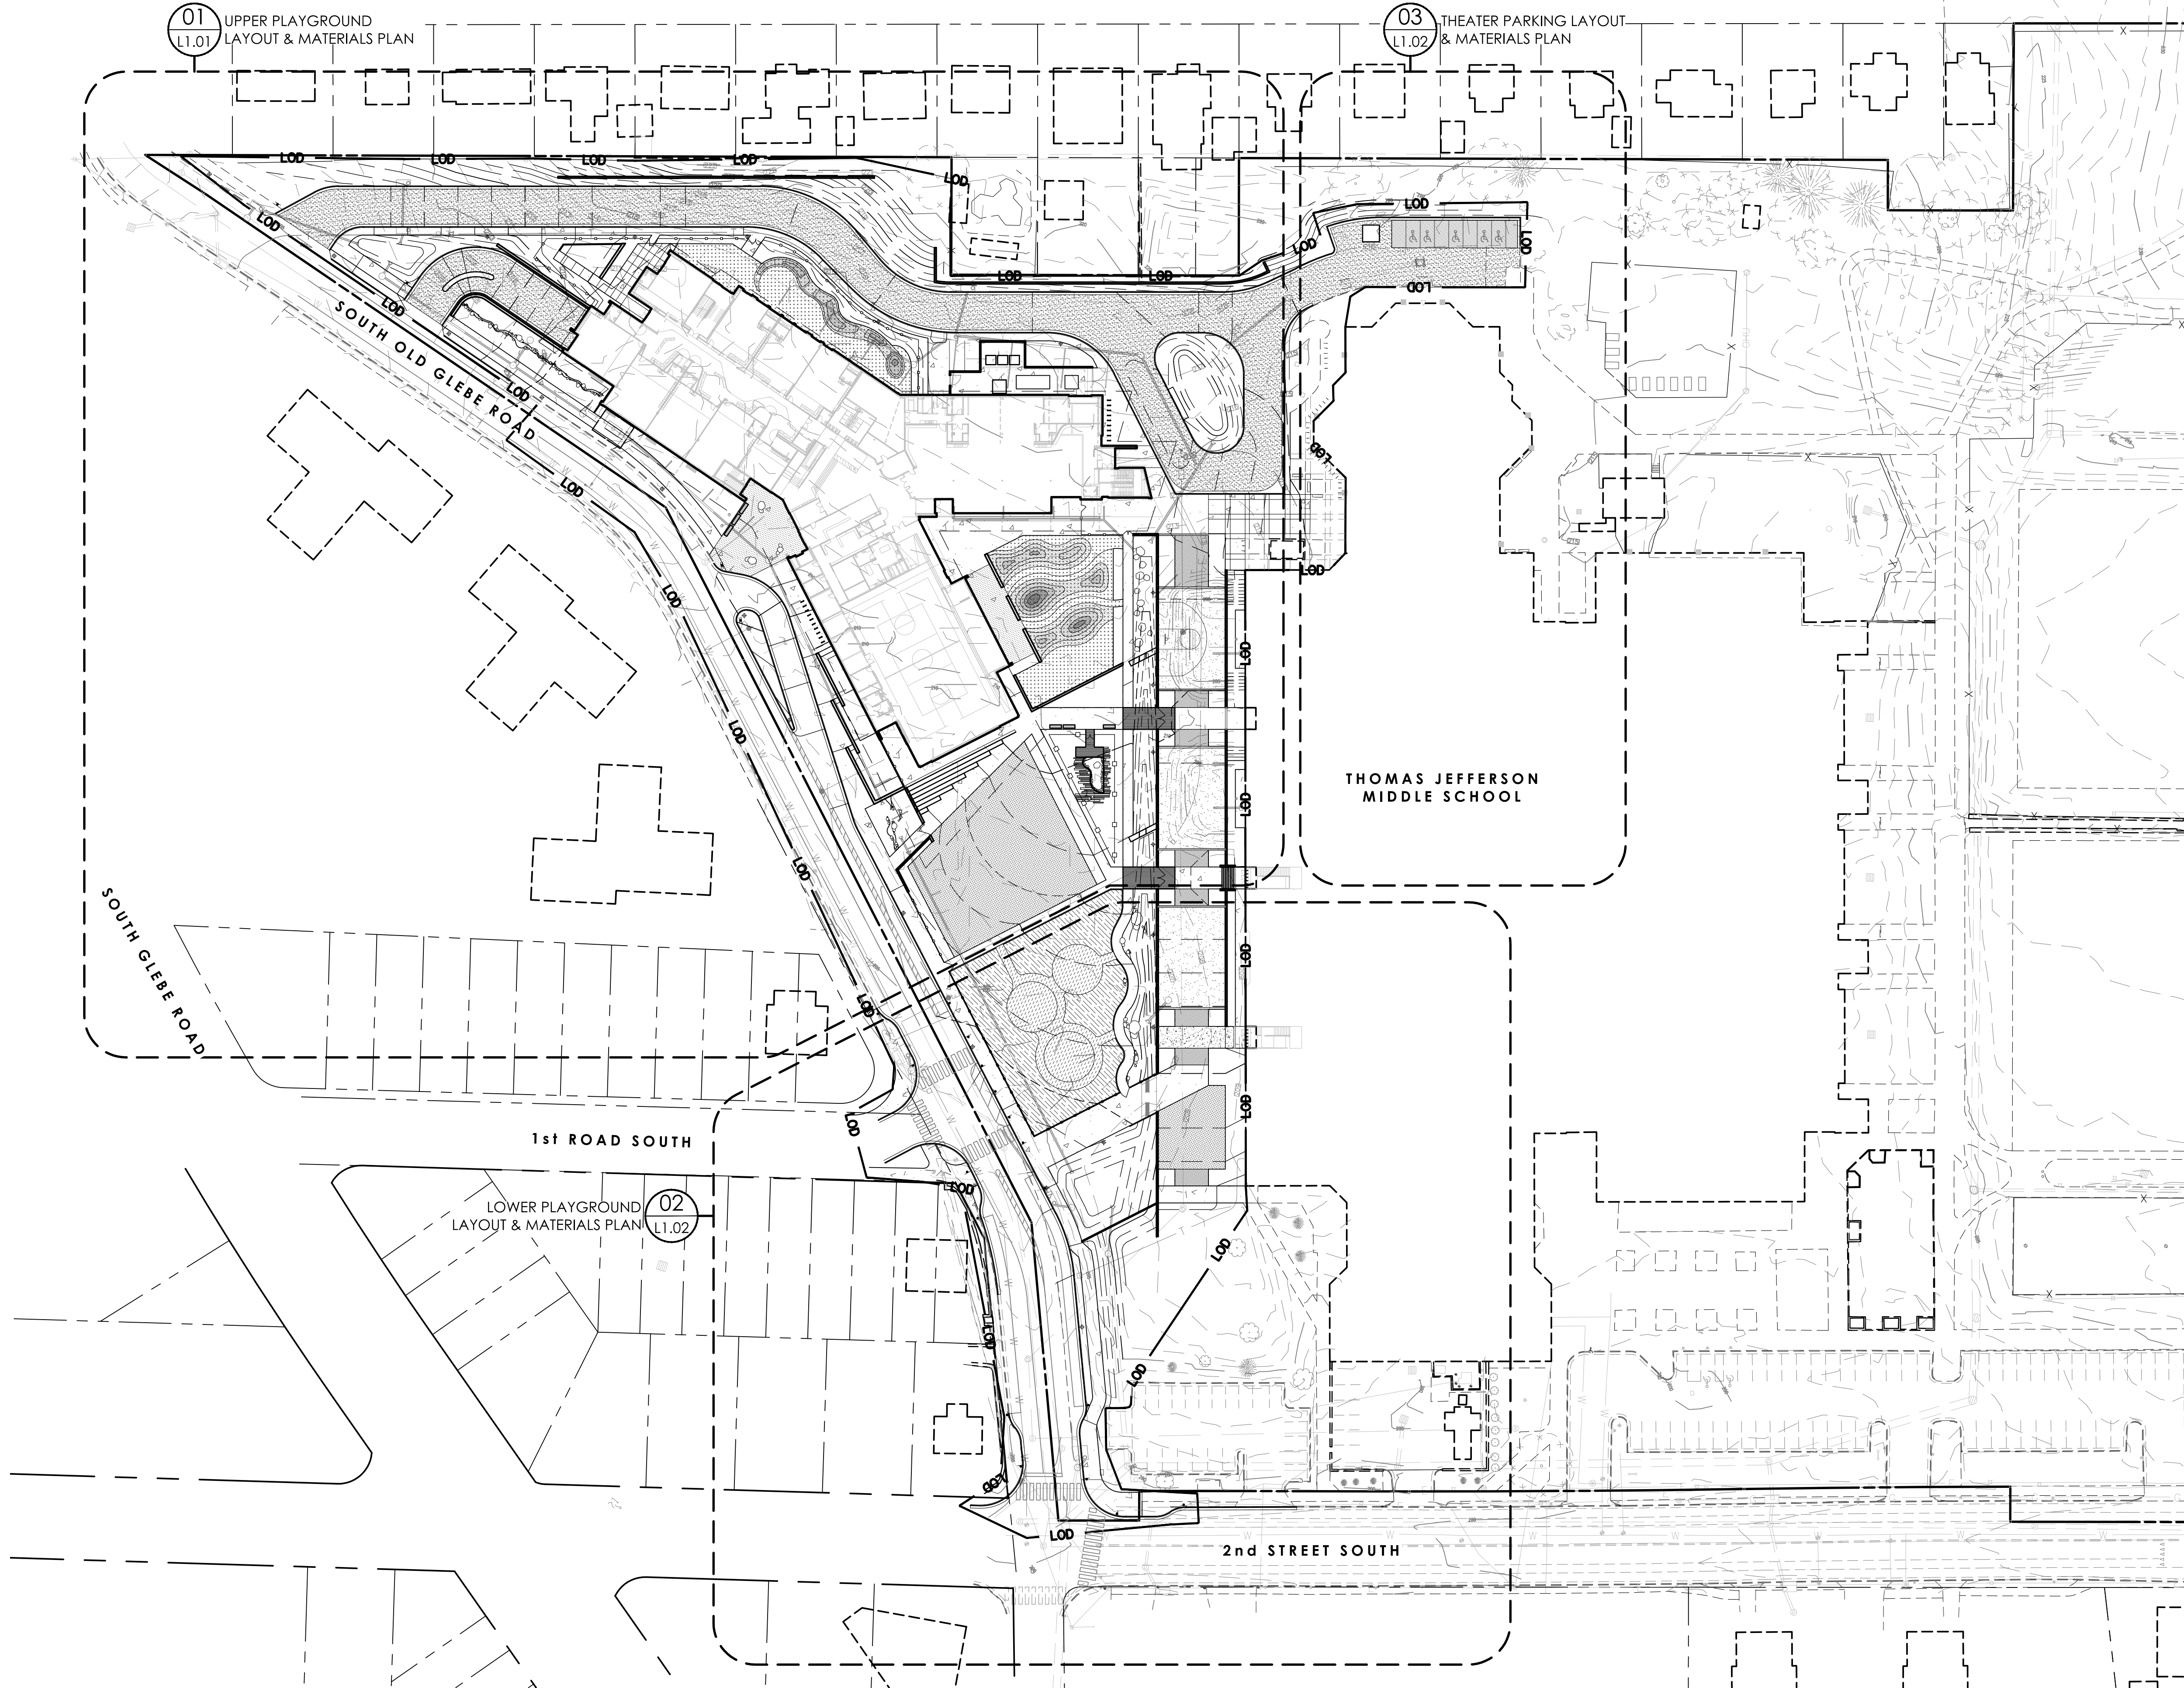

01 UPPER PLAYGROUND LAYOUT & MATERIALS PLAN L1.01

03 THEATER PARKING LAYOUT & MATERIALS PLAN L1.02


02 LOWER PLAYGROUND LAYOUT & MATERIALS PLAN L1.02

THOMAS JEFFERSON MIDDLE SCHOOL

VMDO

VMDO Architects  
200 E Market Street  
Charlottesville, VA 22902  
434.296.5684  
vmdo.com

waterstreetstudio  
landscape architecture | civil engineering  
418 E Main Street 434.295.8177 Charlottesville, VA 22902

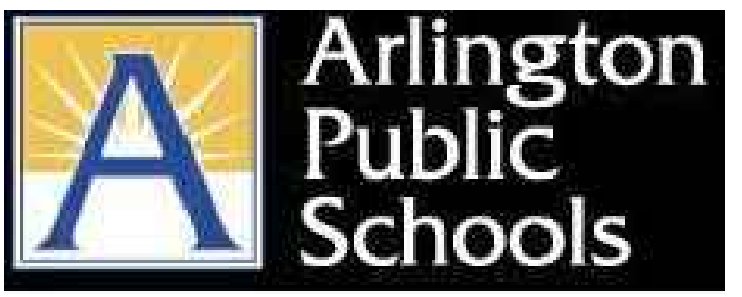


ARLINGTON PUBLIC SCHOOLS

NEW ELEMENTARY SCHOOL


125 South Old Glebe Rd  
Arlington, VA 22204

Client Project Number 60FY16  
VMDO Project Number 1152

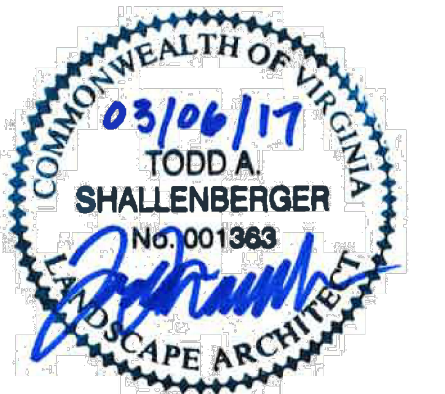

Checked By T. Shallenberger  
Drawn By P. Price

DRAWING NOT FOR CONSTRUCTION

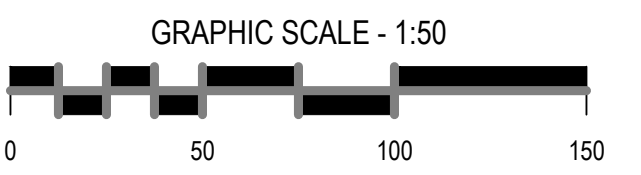

ISSUES AND REVISIONS	
NO.	DATE
USE PERMIT SUBMISSION	11.30.2016
USE PERMIT RESUBMISSION	03.06.2017

OVERALL SITE PLAN

L1.00

OVERALL SITE PLAN  
SCALE: 1:50

C:\GIS\PROJECTS\2016\11\1152\1152\_01\_17\_16\1152\_01\_17\_16\_01.dwg

11/17/2016 10:00:00 AM




ARLINGTON PUBLIC SCHOOLS

## NEW ELEMENTARY SCHOOL

125 South Old Glebe Rd  
Arlington, VA 22204


Client Project Number  
VMDO Project Number

60FY16  
1152

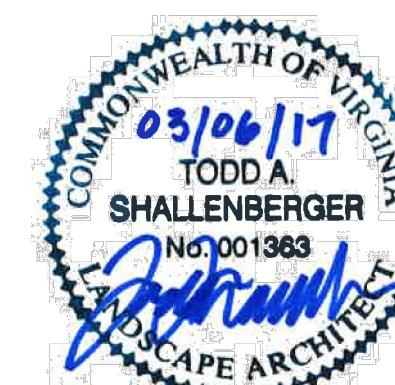

Checked By T. Shallenberger  
Drawn By P. Price


**DRAWING NOT FOR CONSTRUCTION**

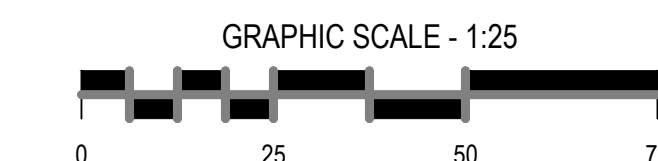


ISSUES AND REVISIONS	
NO.	DATE
NO. SUBMITTAL	
USE PERMIT SUBMISSION	11.30.2016
USE PERMIT RESUBMISSION	03.06.2017

## UPPER PLAYGROUND LAYOUT & MATERIALS PLAN

# L1.01

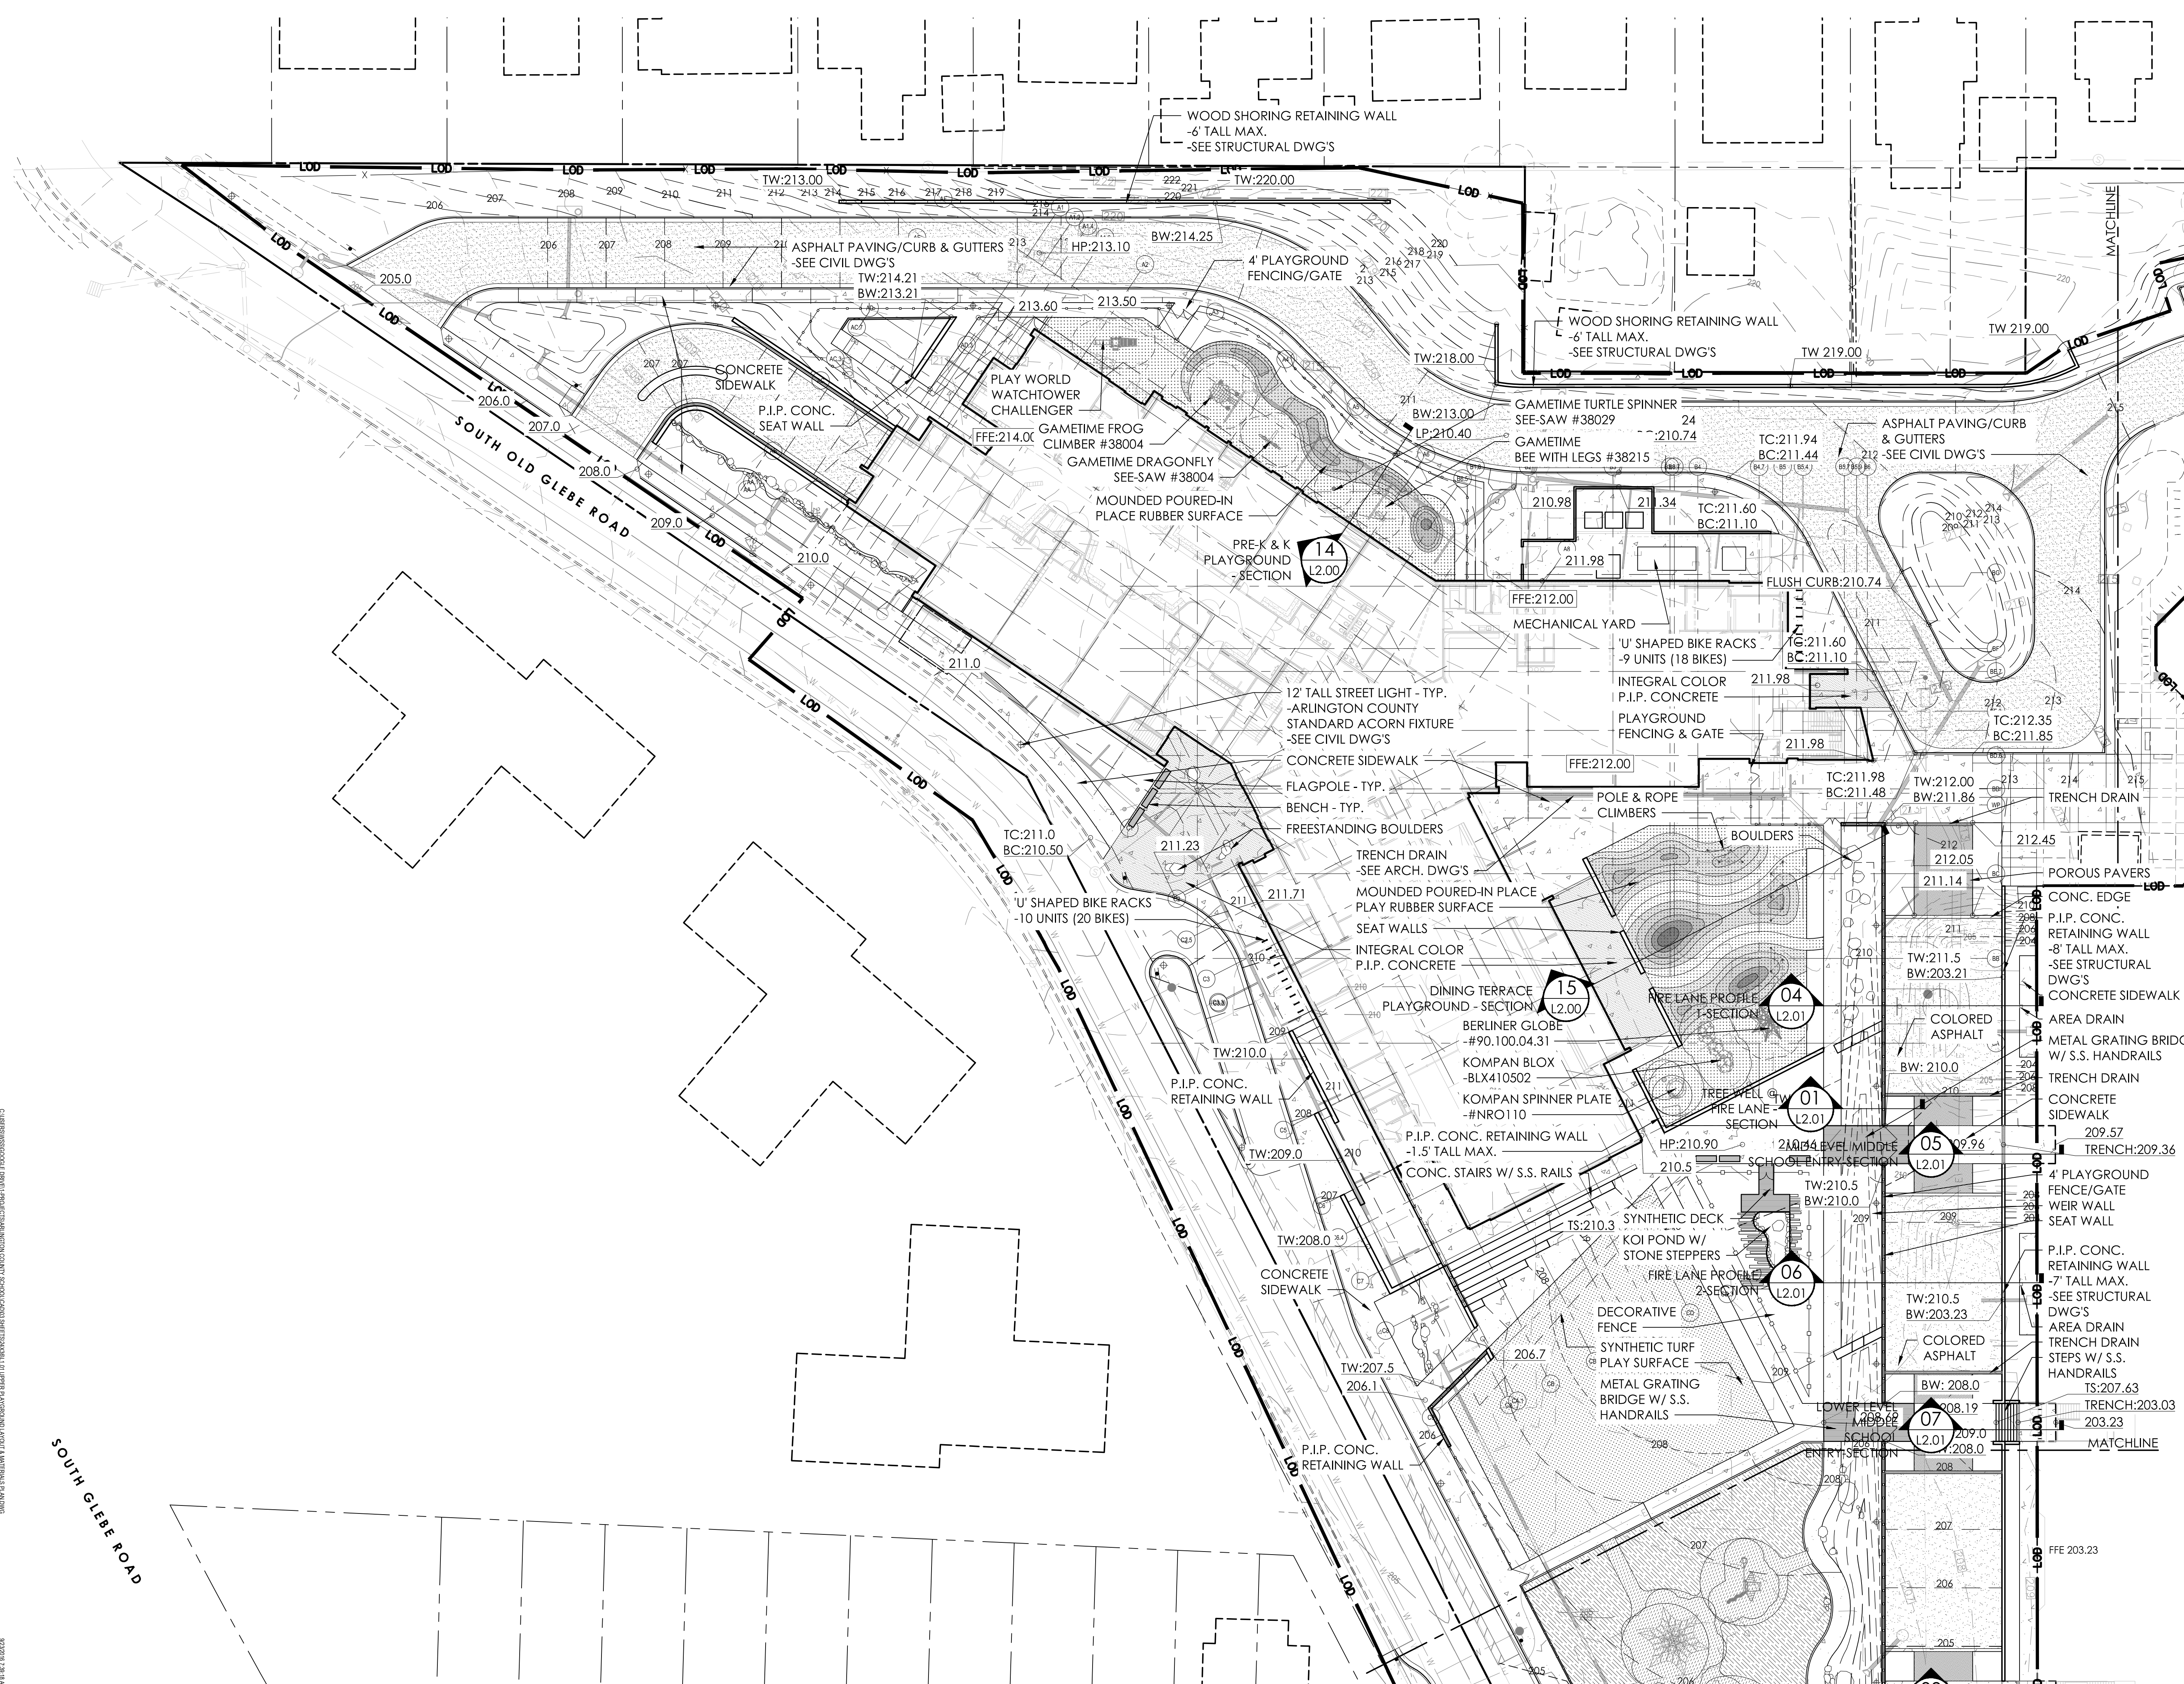

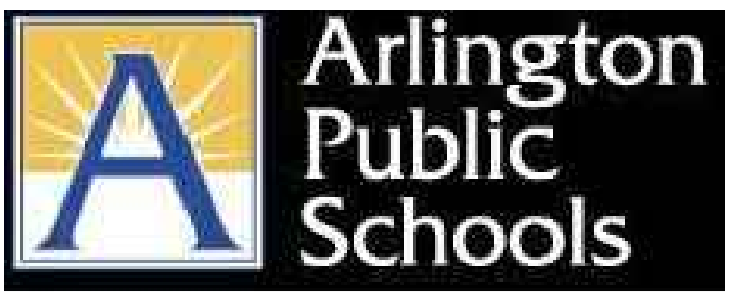


ARLINGTON PUBLIC SCHOOLS

**NEW ELEMENTARY  
SCHOOL**


125 South Old Glebe Rd  
Arlington, VA 22204

Client Project Number 60FY16  
VMDO Project Number 1152

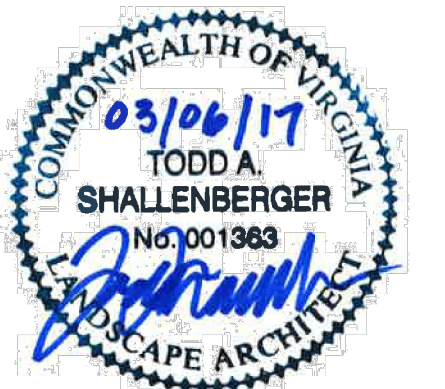

Checked By T. Shallenberger  
Drawn By P. Price


**DRAWING NOT FOR  
CONSTRUCTION**

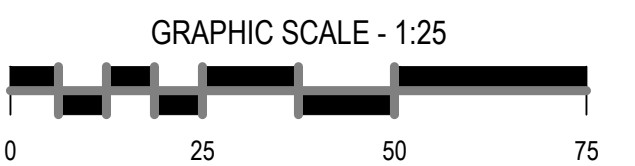


ISSUES AND REVISIONS	
NO.	DATE
1	11.30.2016
2	03.06.2017

**THEATER PARKING AND  
LOWER PLAYGROUND  
LAYOUT & MATERIALS  
PLAN**

**L1.02**

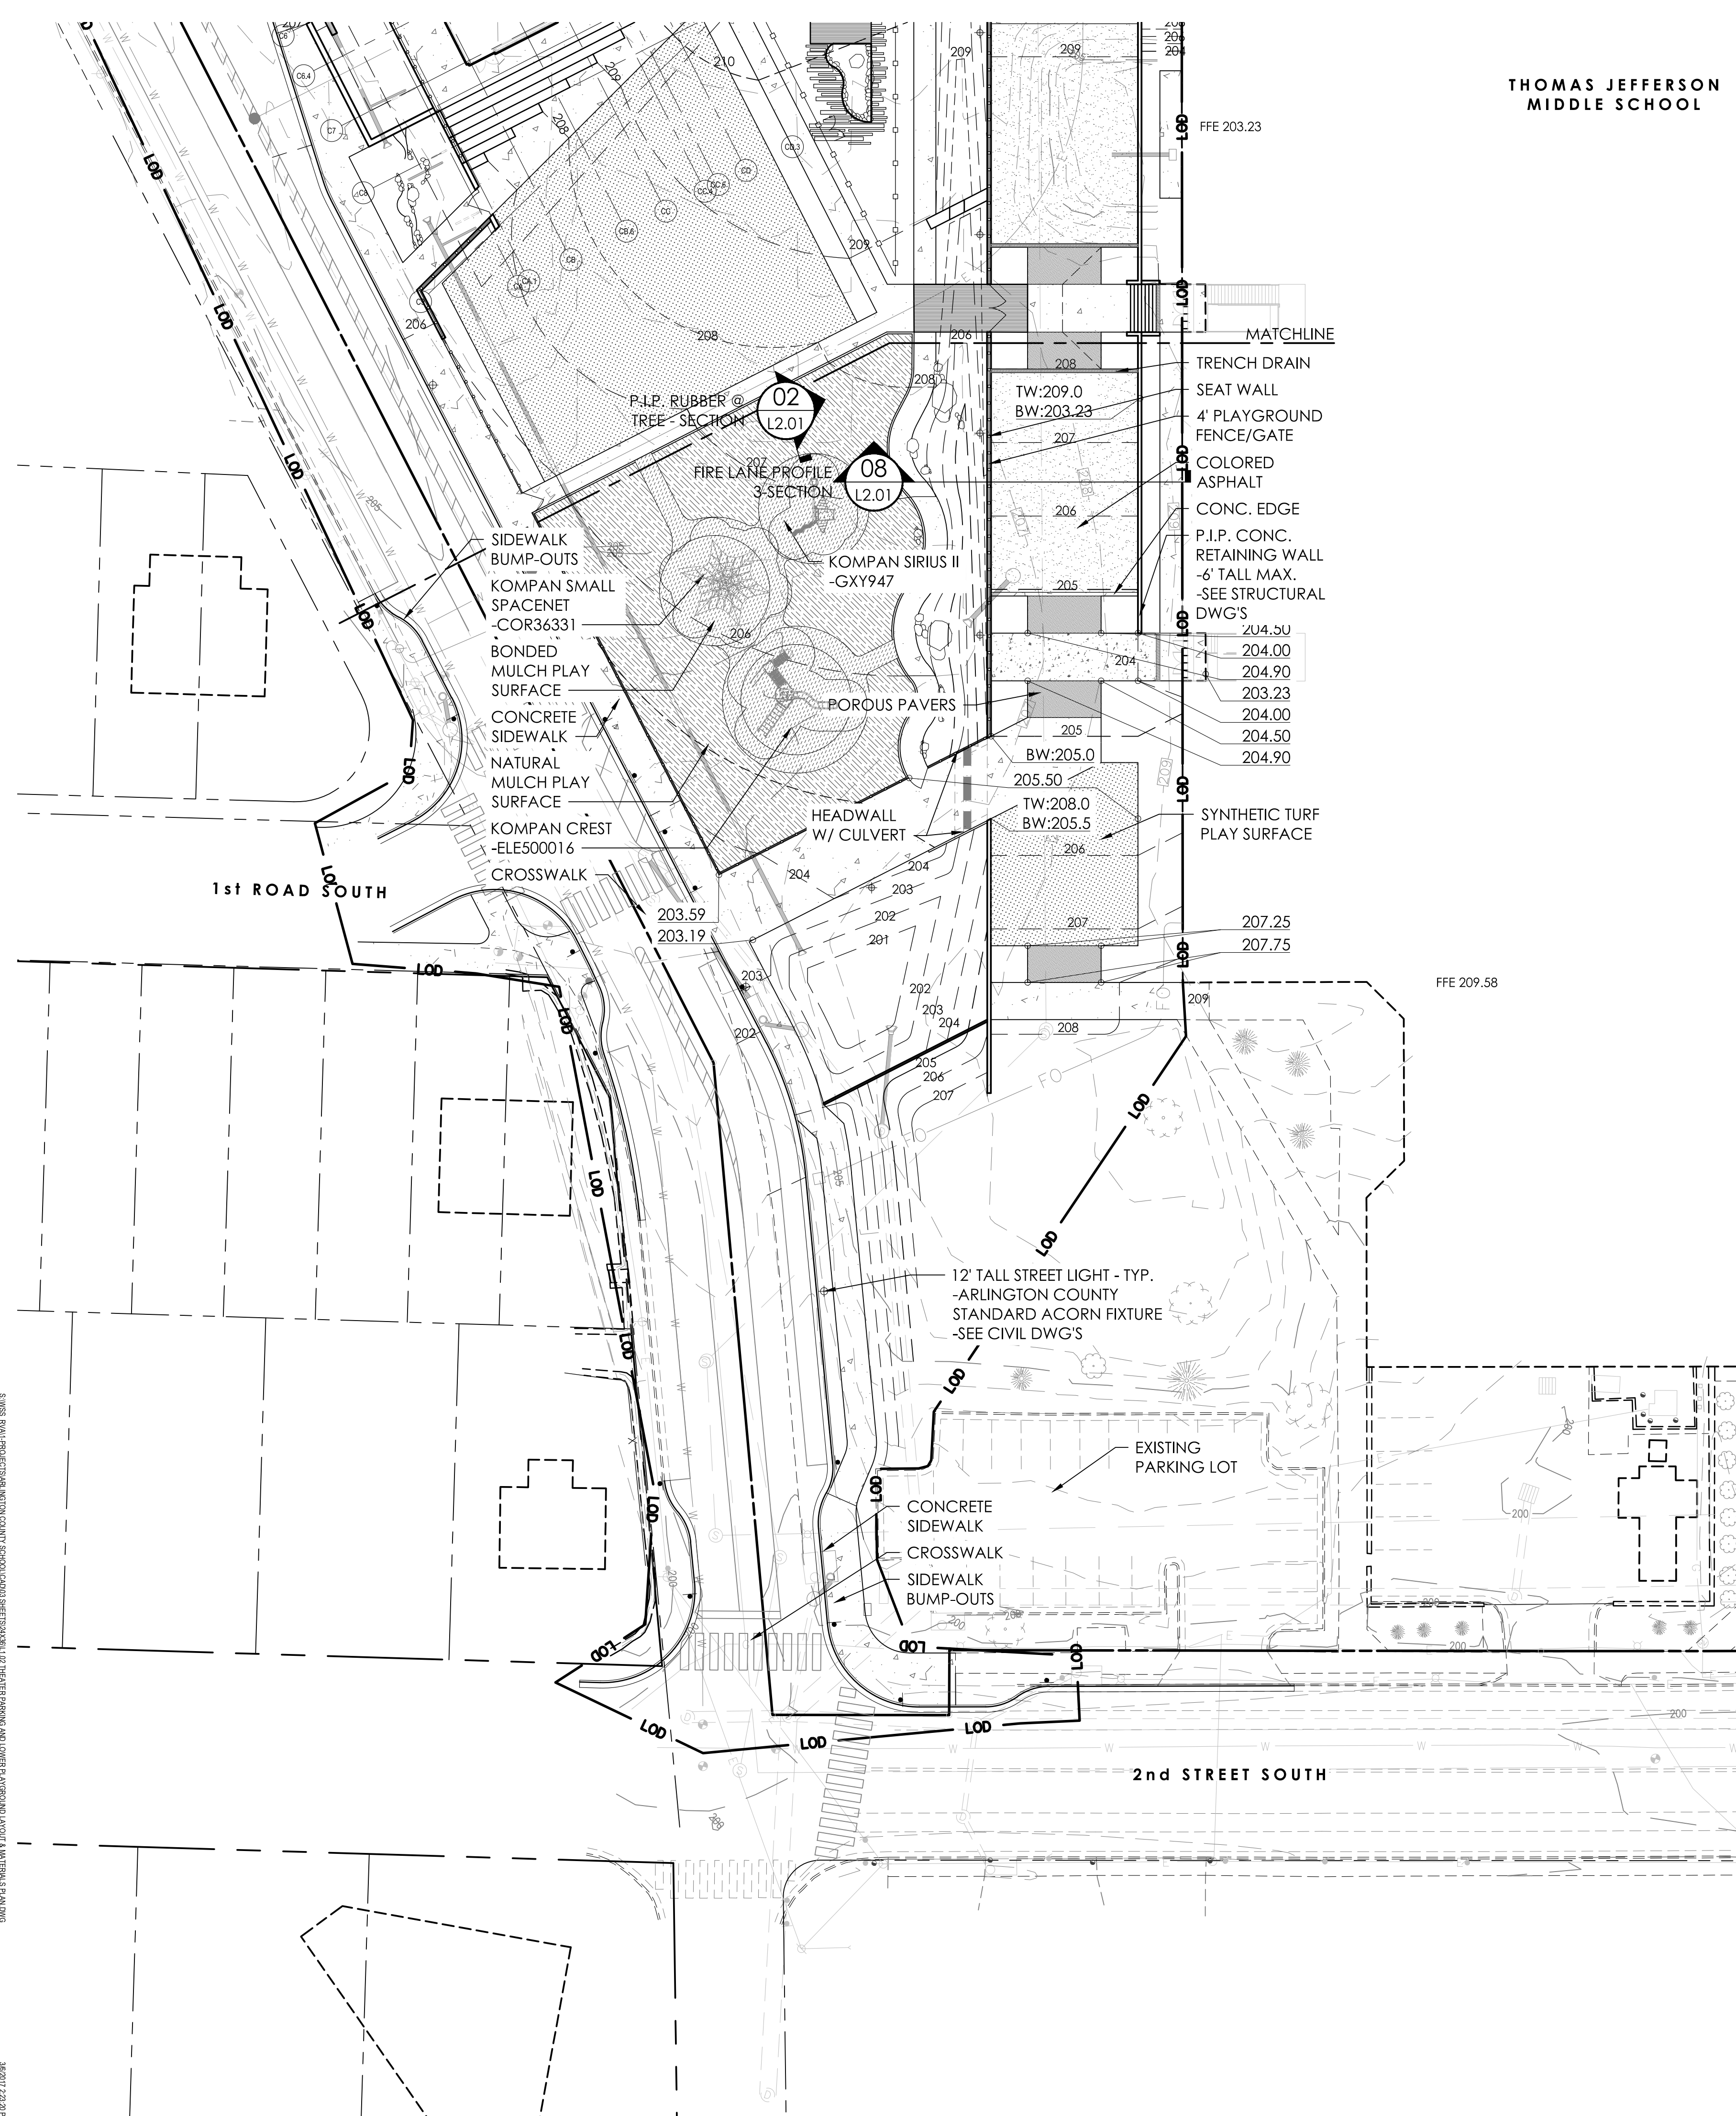


**02 LOWER PLAYGROUND LAYOUT & MATERIALS PLAN**  
SCALE: 1:25

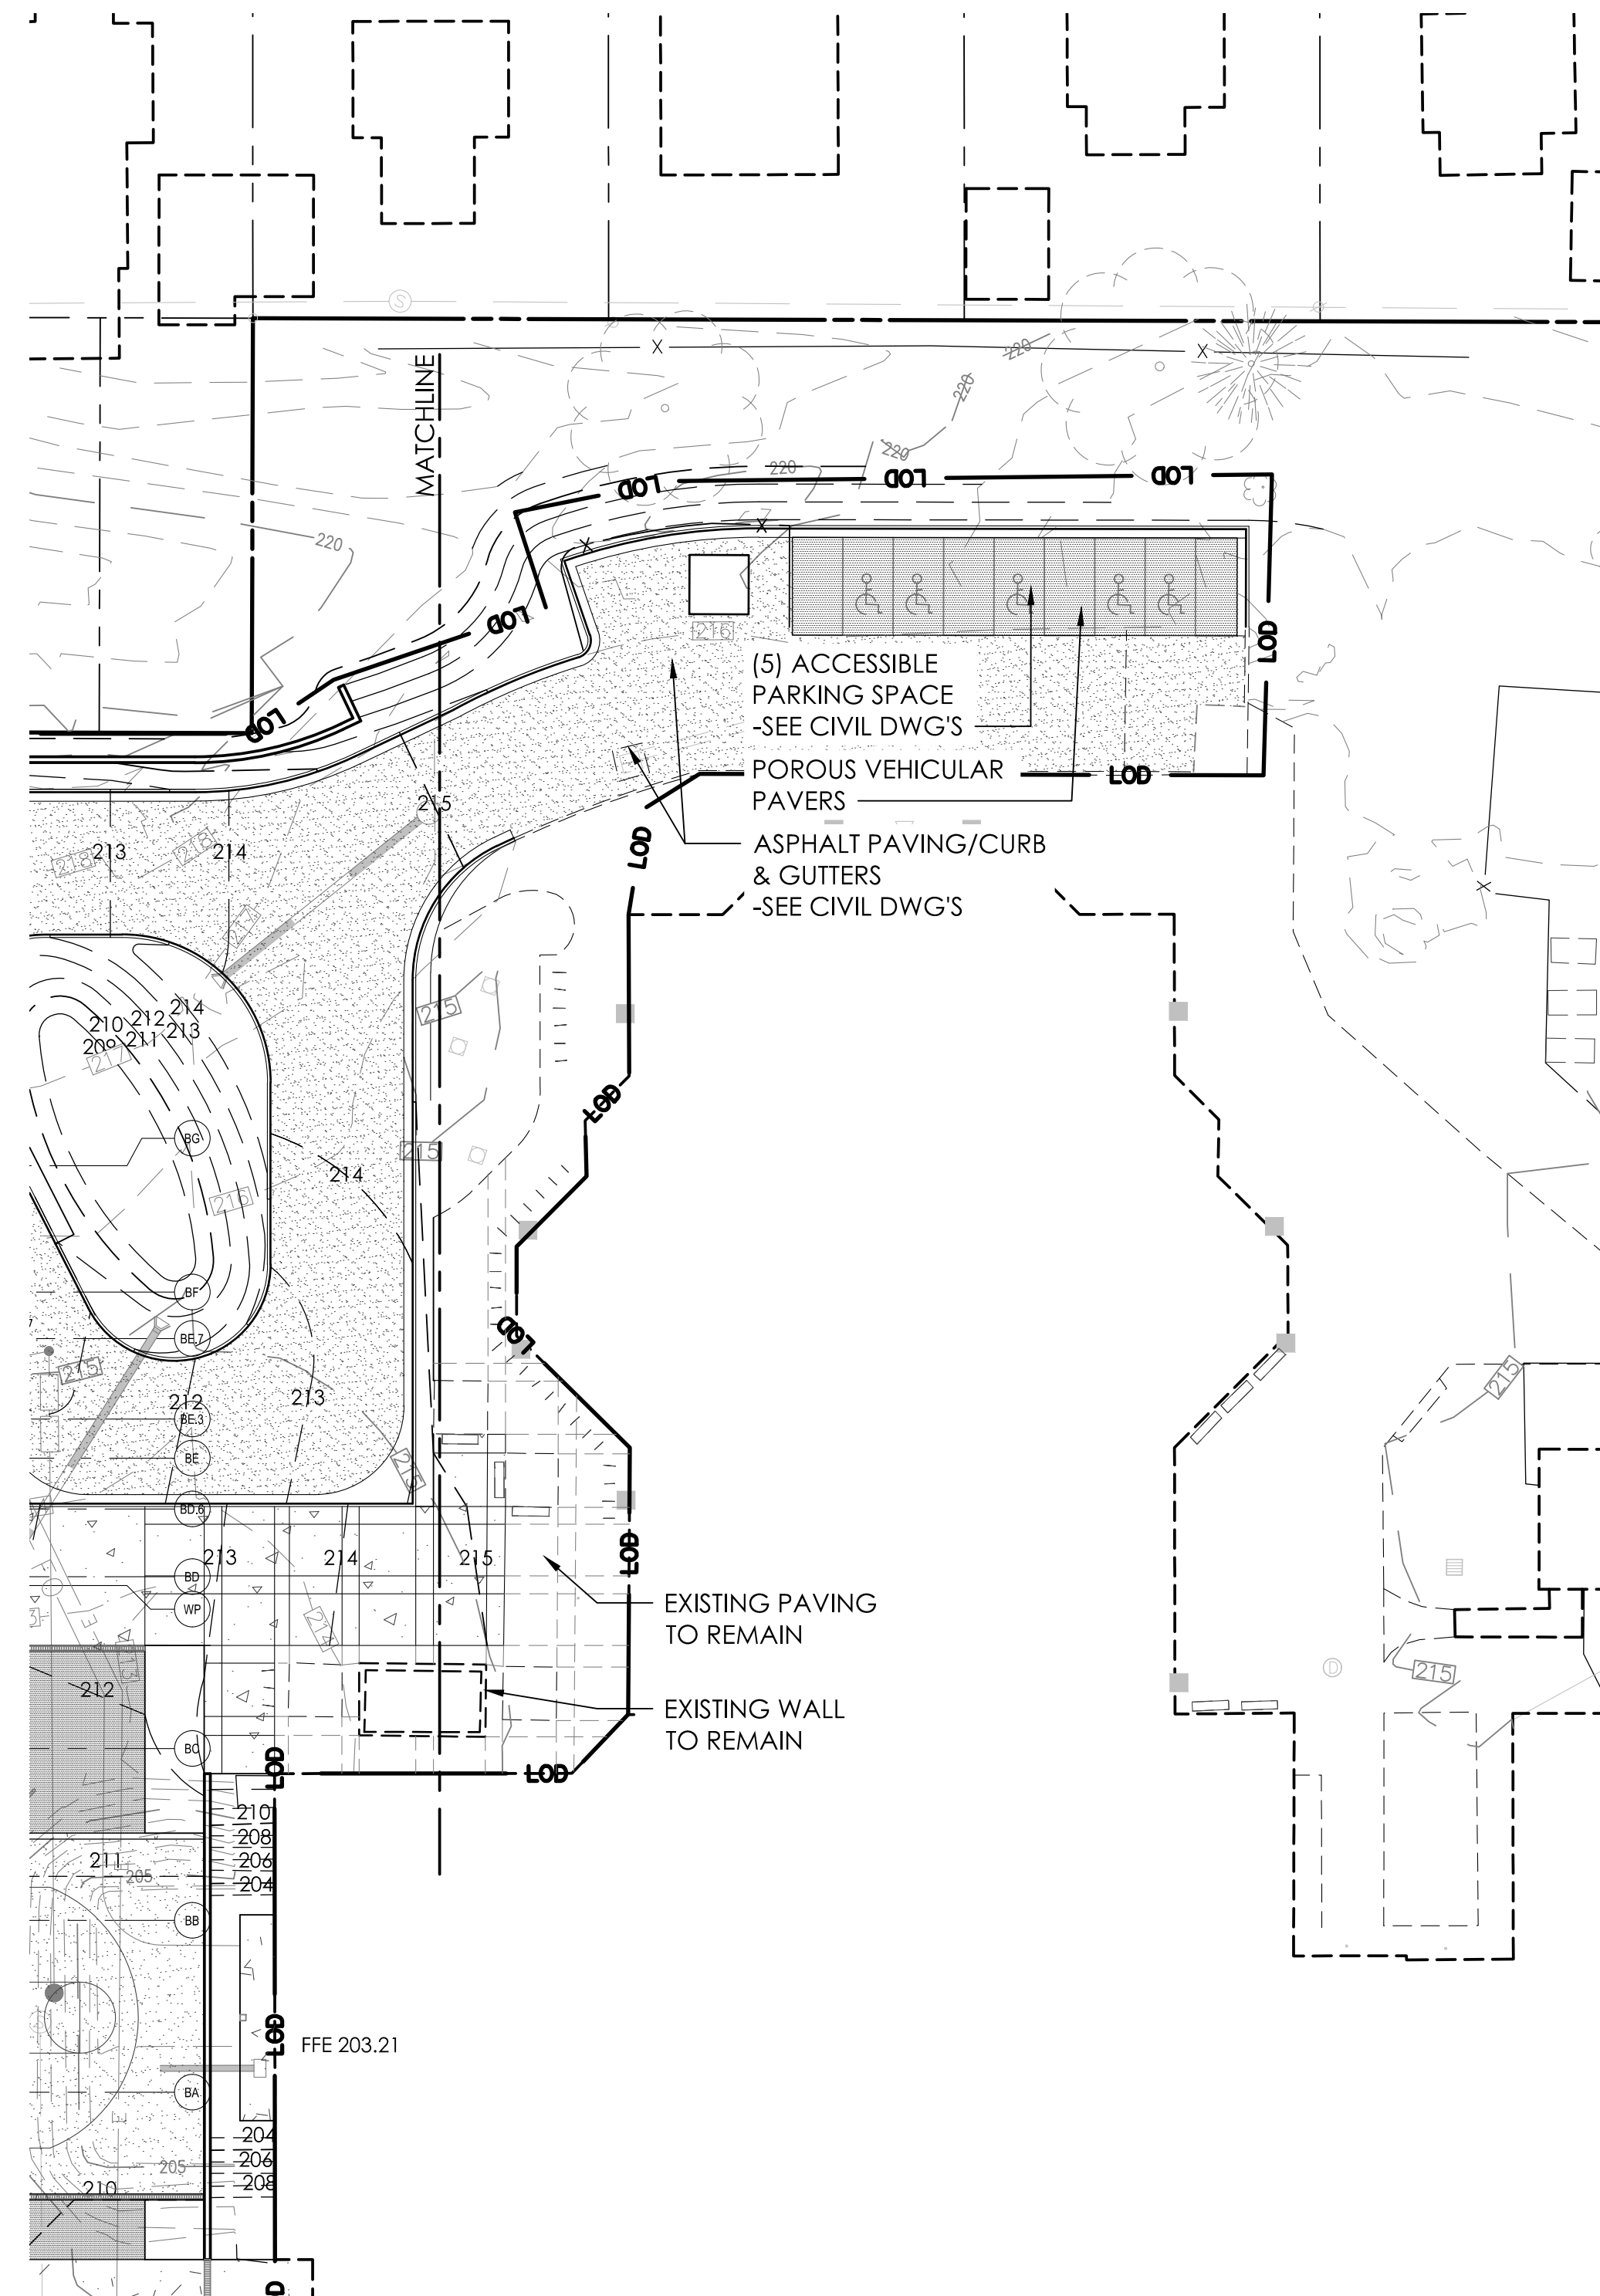


**03 THEATER PARKING LAYOUT & MATERIALS PLAN**  
SCALE: 1:25


3/20/17 2:28:39 PM S:\MS\144\PROJECTS\ARLINGTON COUNTY SCHOOL\0200\THEATER PARKING AND LOWER PLAYGROUND LAYOUT & MATERIALS PLAN.DWG

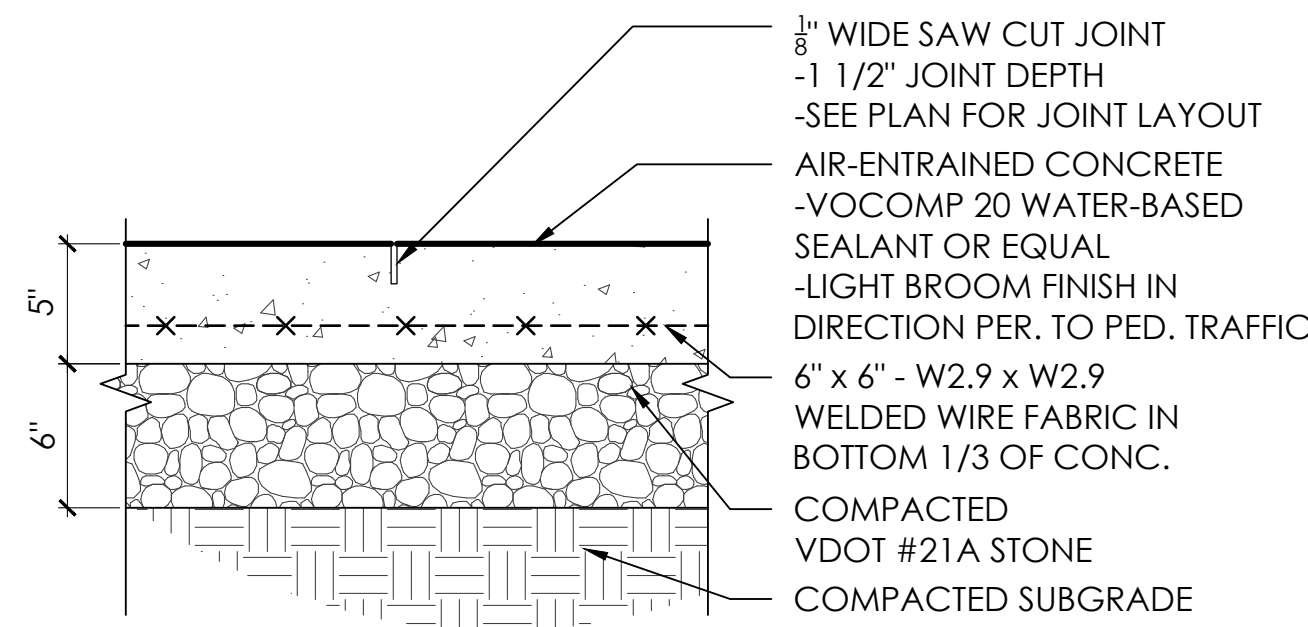


**01** PEDESTRIAN CONCRETE - SECTION  
SCALE: 1" = 1'-0"

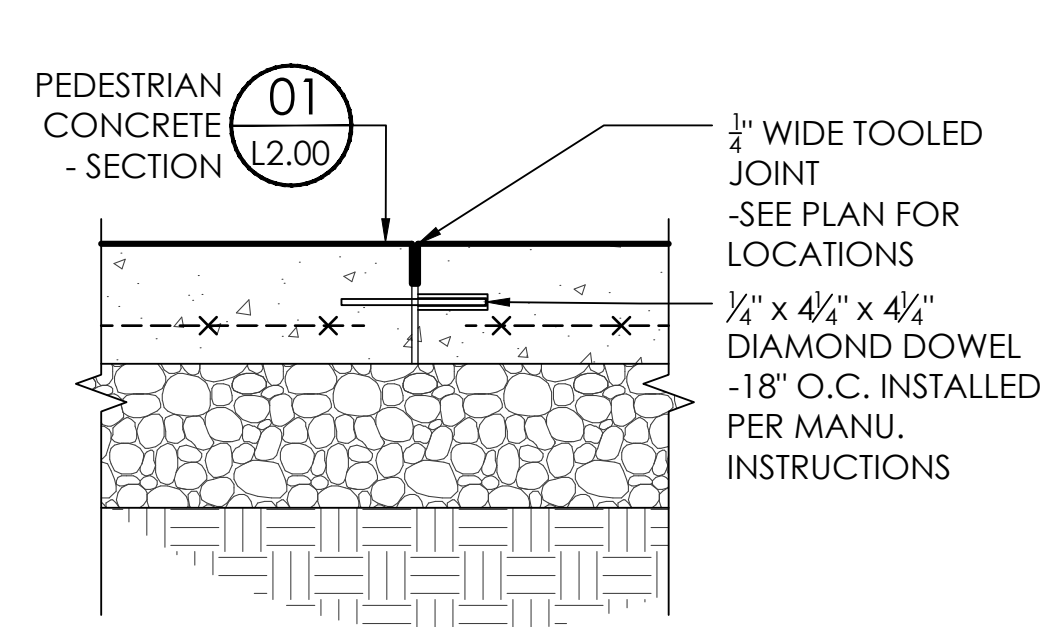


**02** CONC. CONSTR. JOINT - SECTION  
SCALE: 1" = 1'-0"

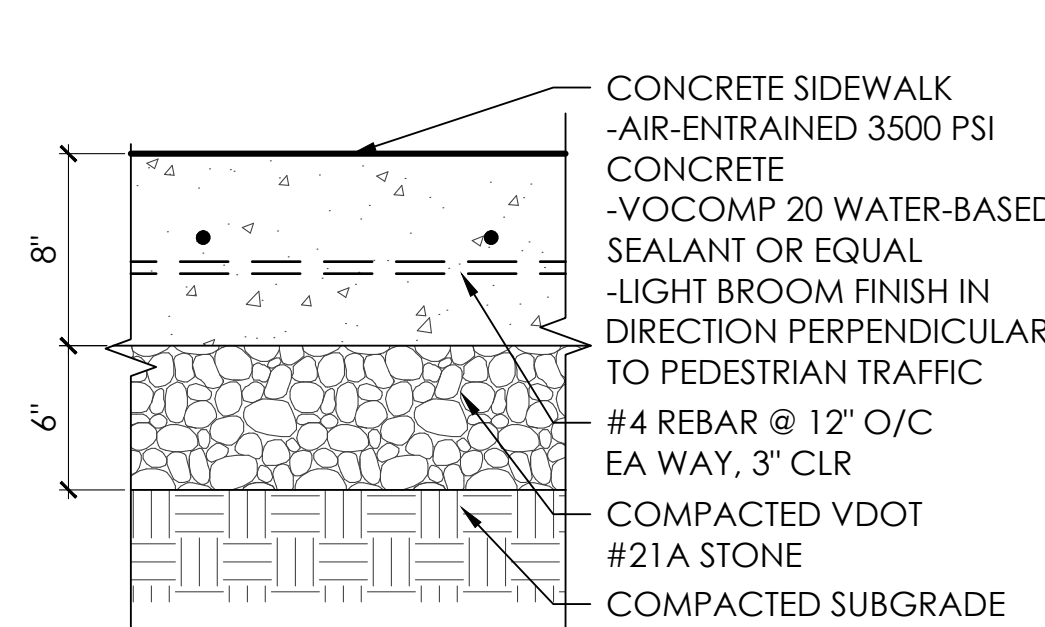


**03** VEHICULAR CONCRETE - SECTION  
SCALE: 1 1/2" = 1'-0"

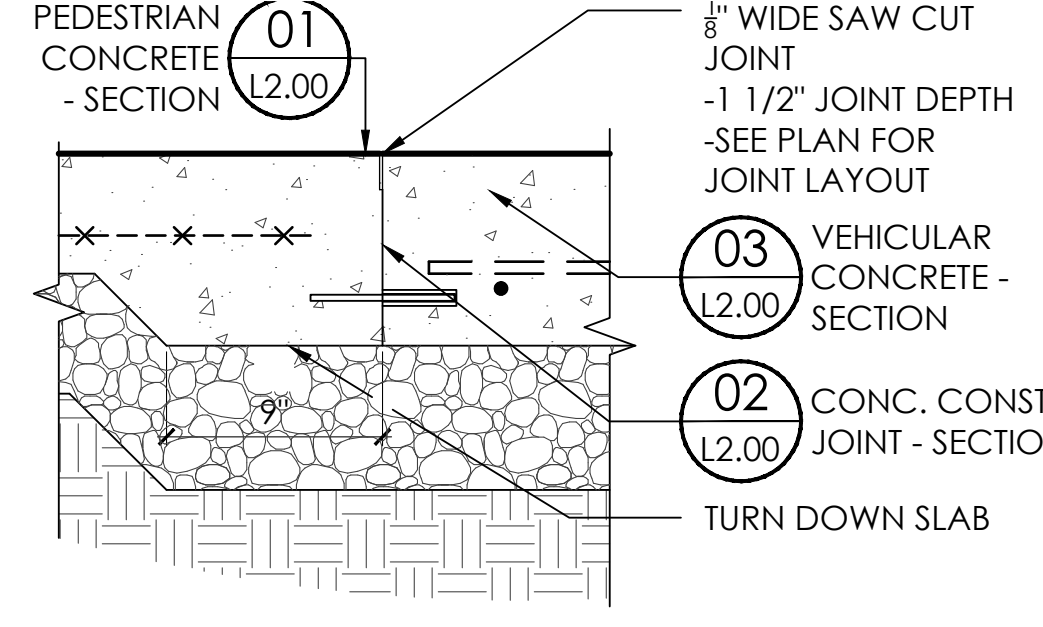


**04** PED. CONC. @ VEH. CONC. - SECTION  
SCALE: 1 1/2" = 1'-0"

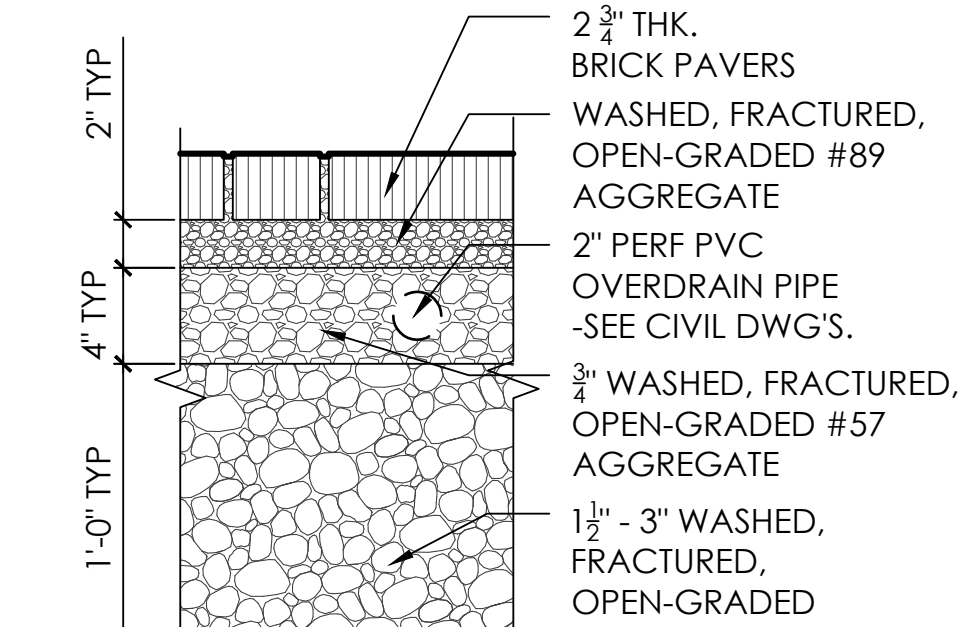


**05** VEH. POROUS PAVER - SECTION  
SCALE: 1 1/2" = 1'-0"

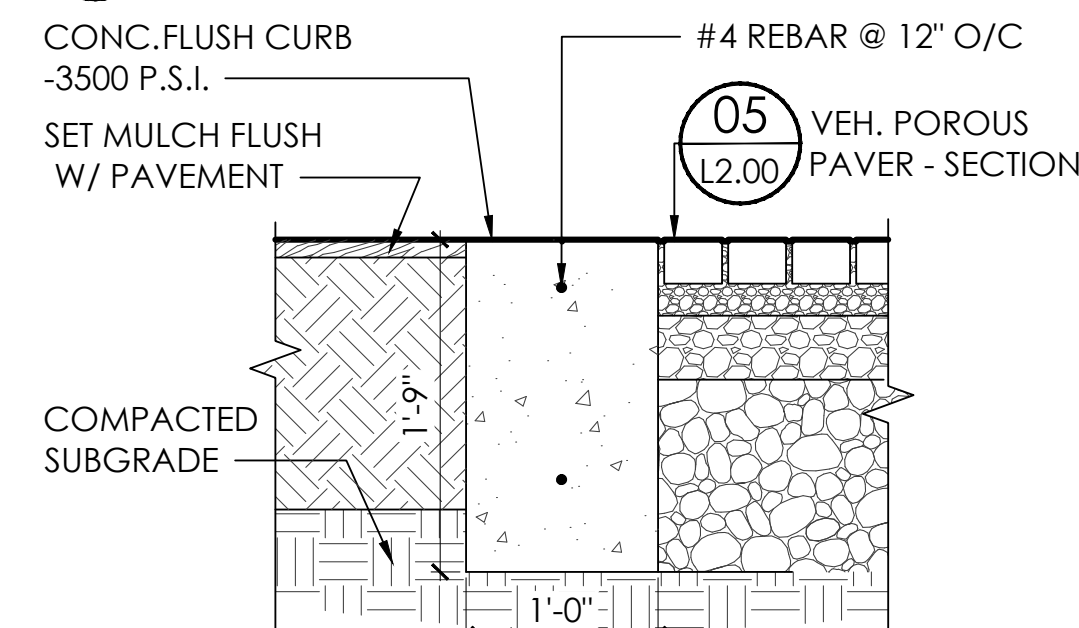


**06** VEH. PRS. PVR. @ PLNT. BED - SECTION  
SCALE: 1" = 1'-0"

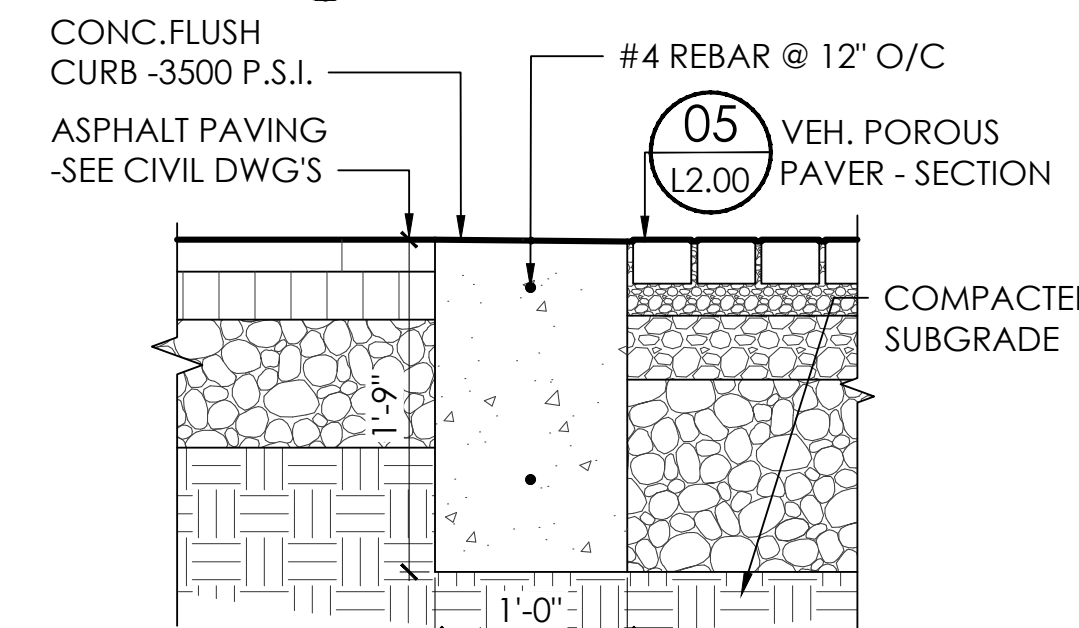


**07** VEH. PRS. PVR. @ ASPHALT - SECTION  
SCALE: 1" = 1'-0"

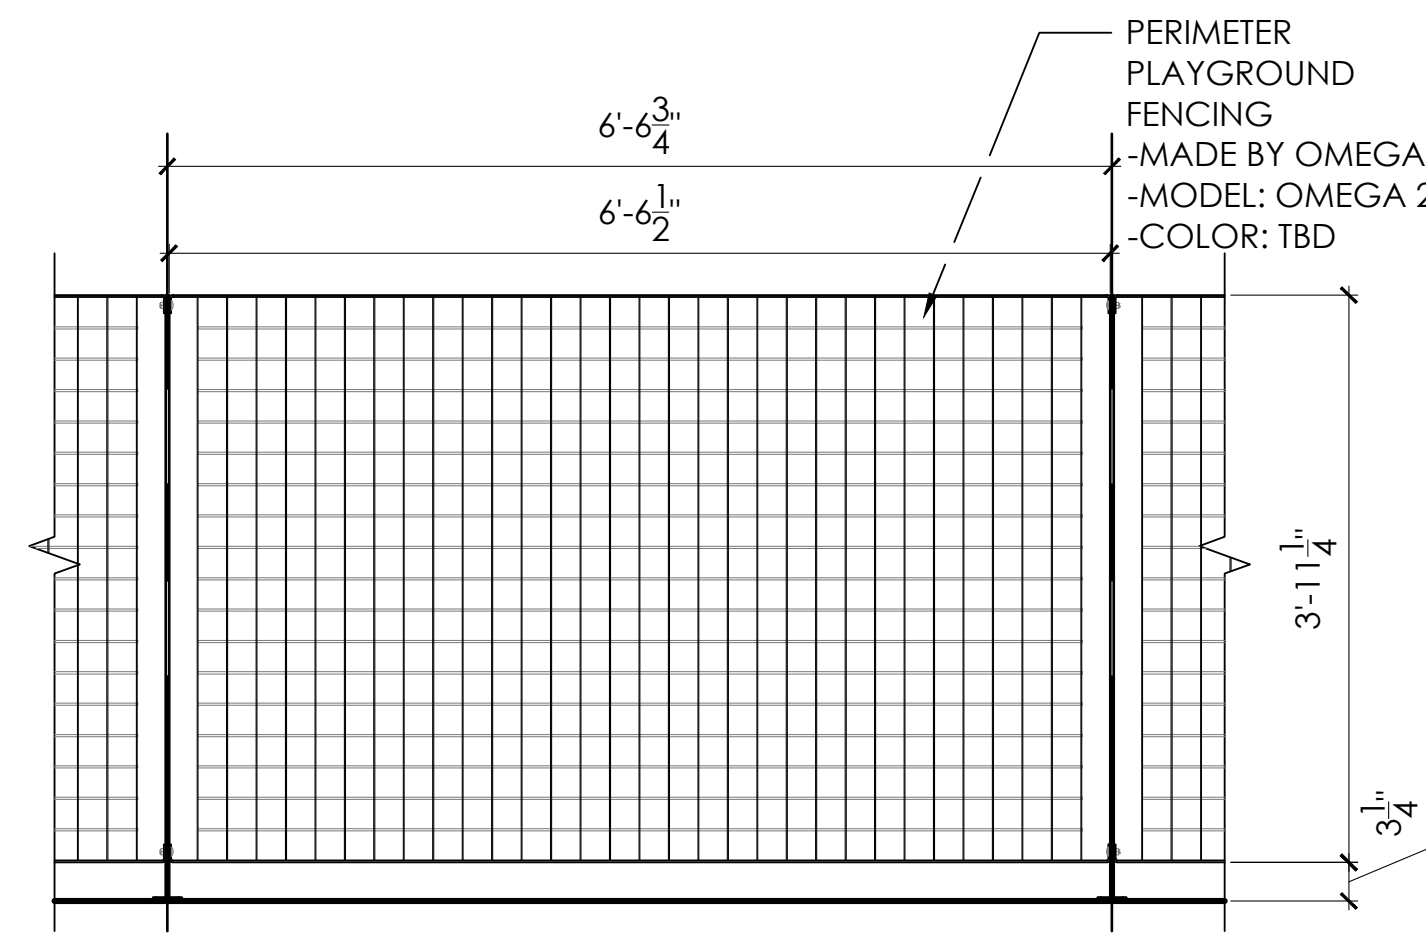


**08** PLAYGROUND FENCE - ELEVATION  
SCALE: 3/4" = 1'-0"

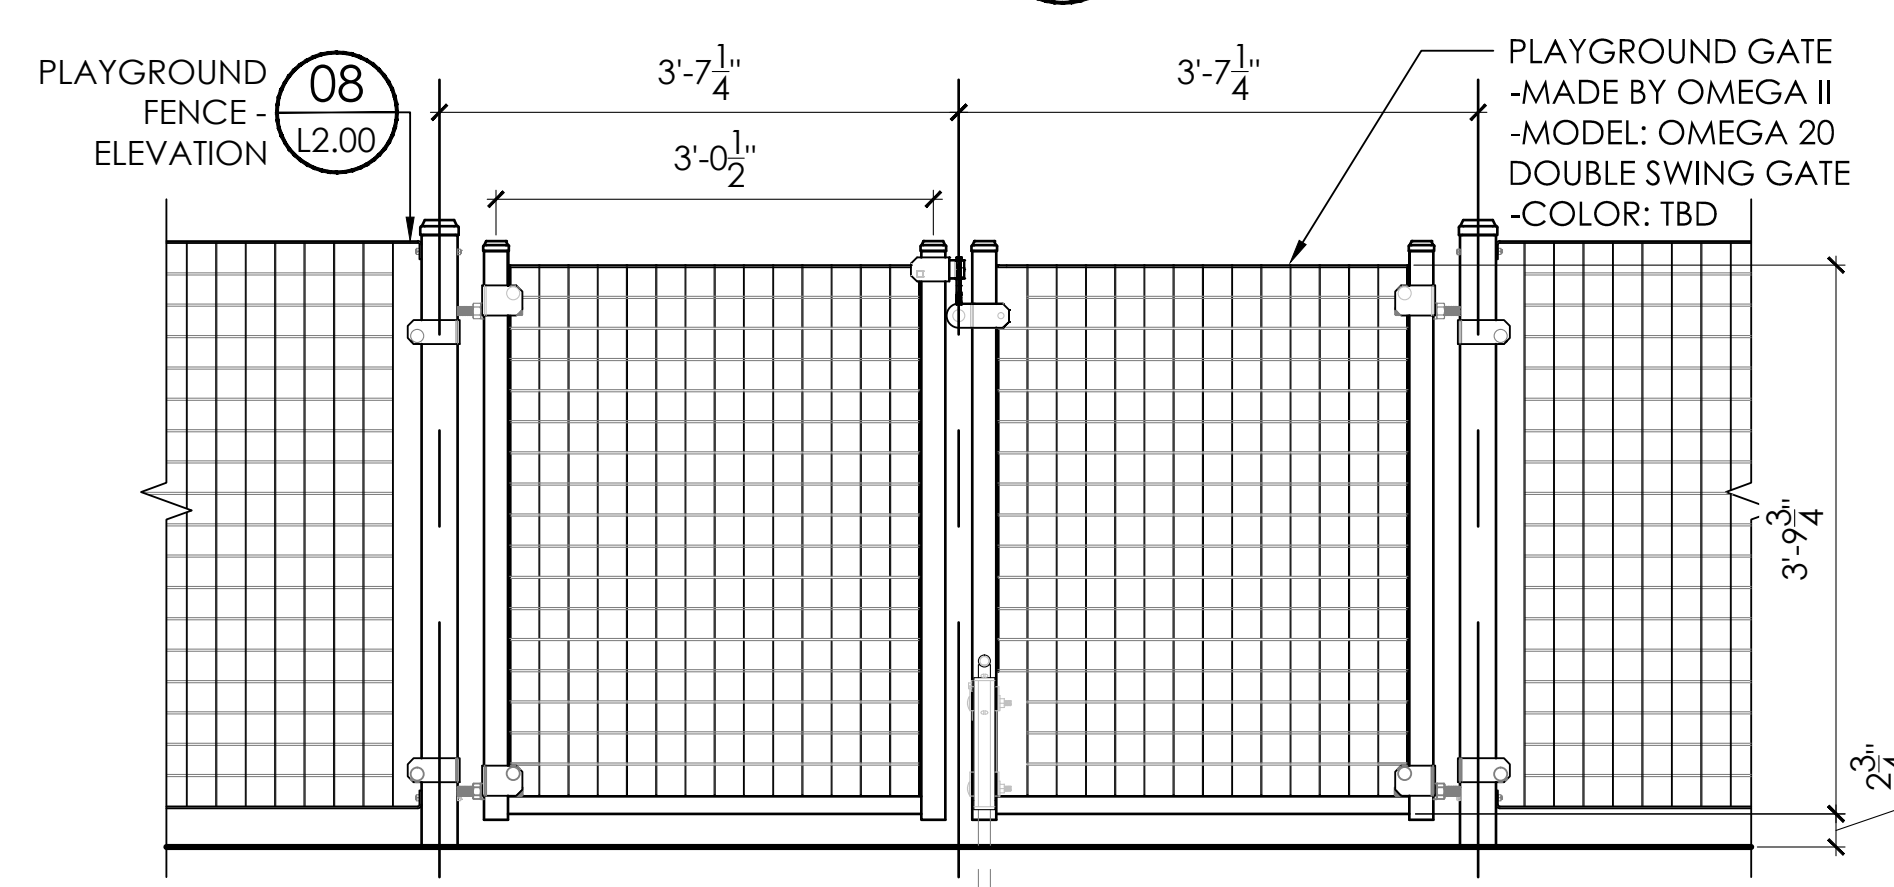


**09** PLAYGROUND DOUBLE GATE - ELEVATION  
SCALE: 3/4" = 1'-0"

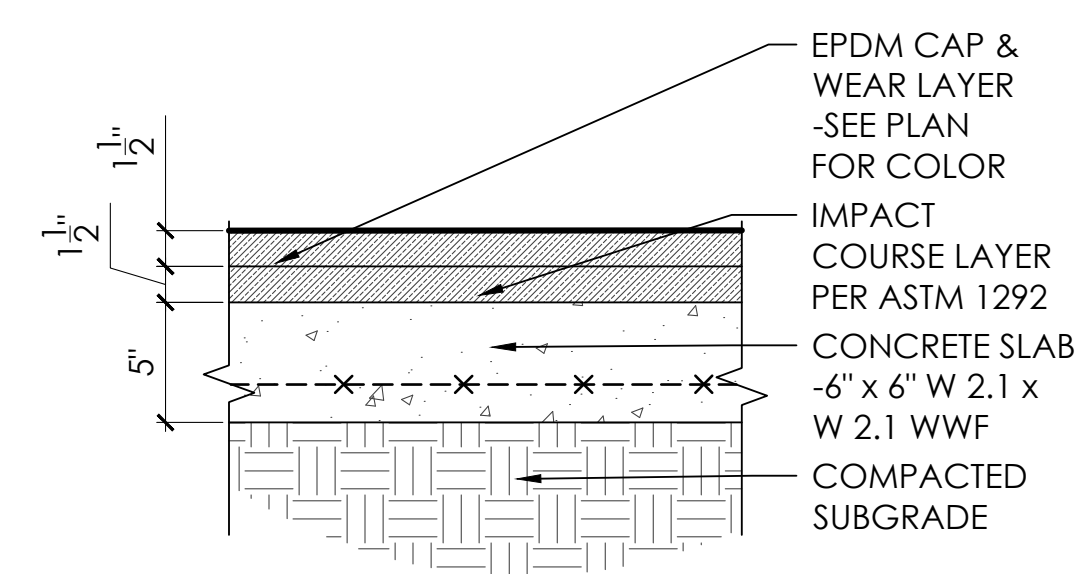


**10** POURED IN PLACE RUBBER - SECTION  
SCALE: 1 1/2" = 1'-0"

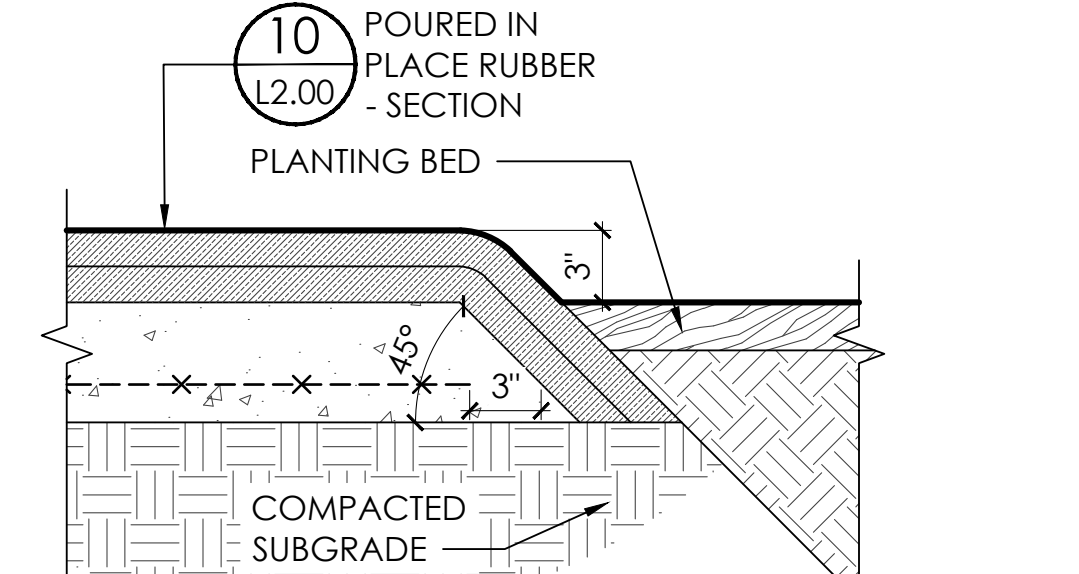


**11** P.I.P. RUBBER @ ROLLED EDGE - SECTION  
SCALE: 1 1/2" = 1'-0"

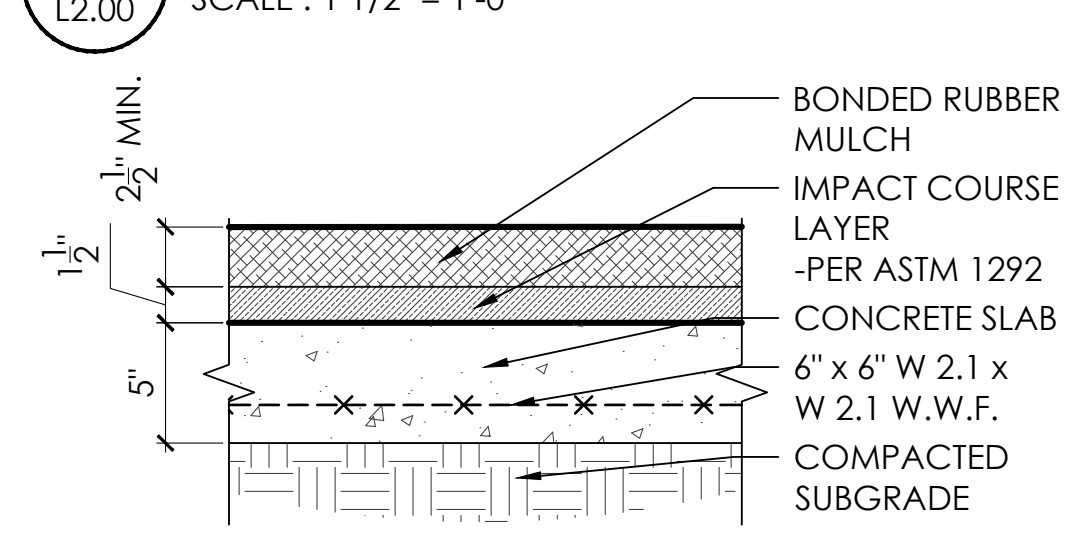


**12** BONDED RUBBER MULCH - SECTION  
SCALE: 1 1/2" = 1'-0"

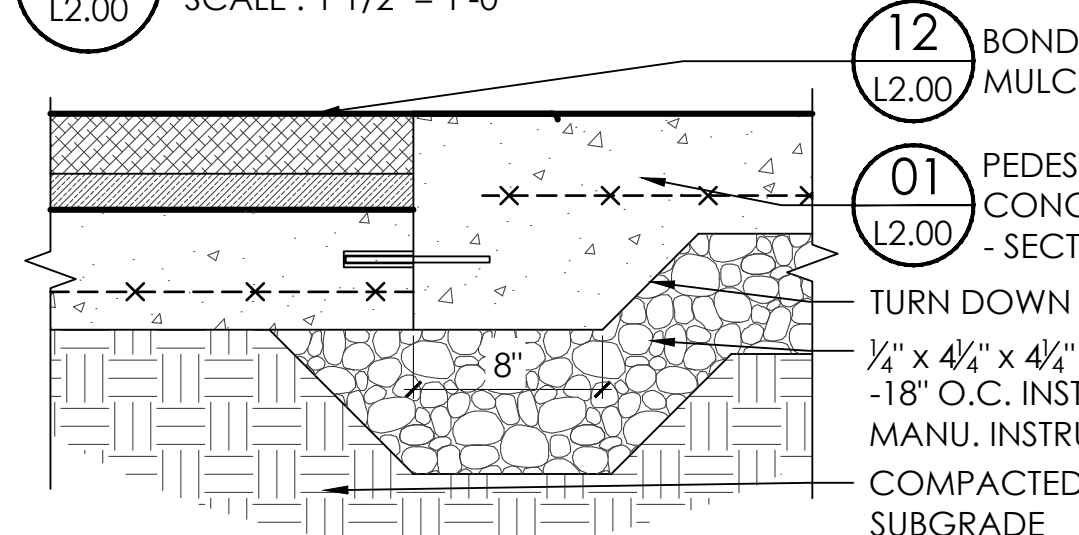


**13** BND. RUBBER MULCH @ CONC. - SECTION  
SCALE: 1 1/2" = 1'-0"

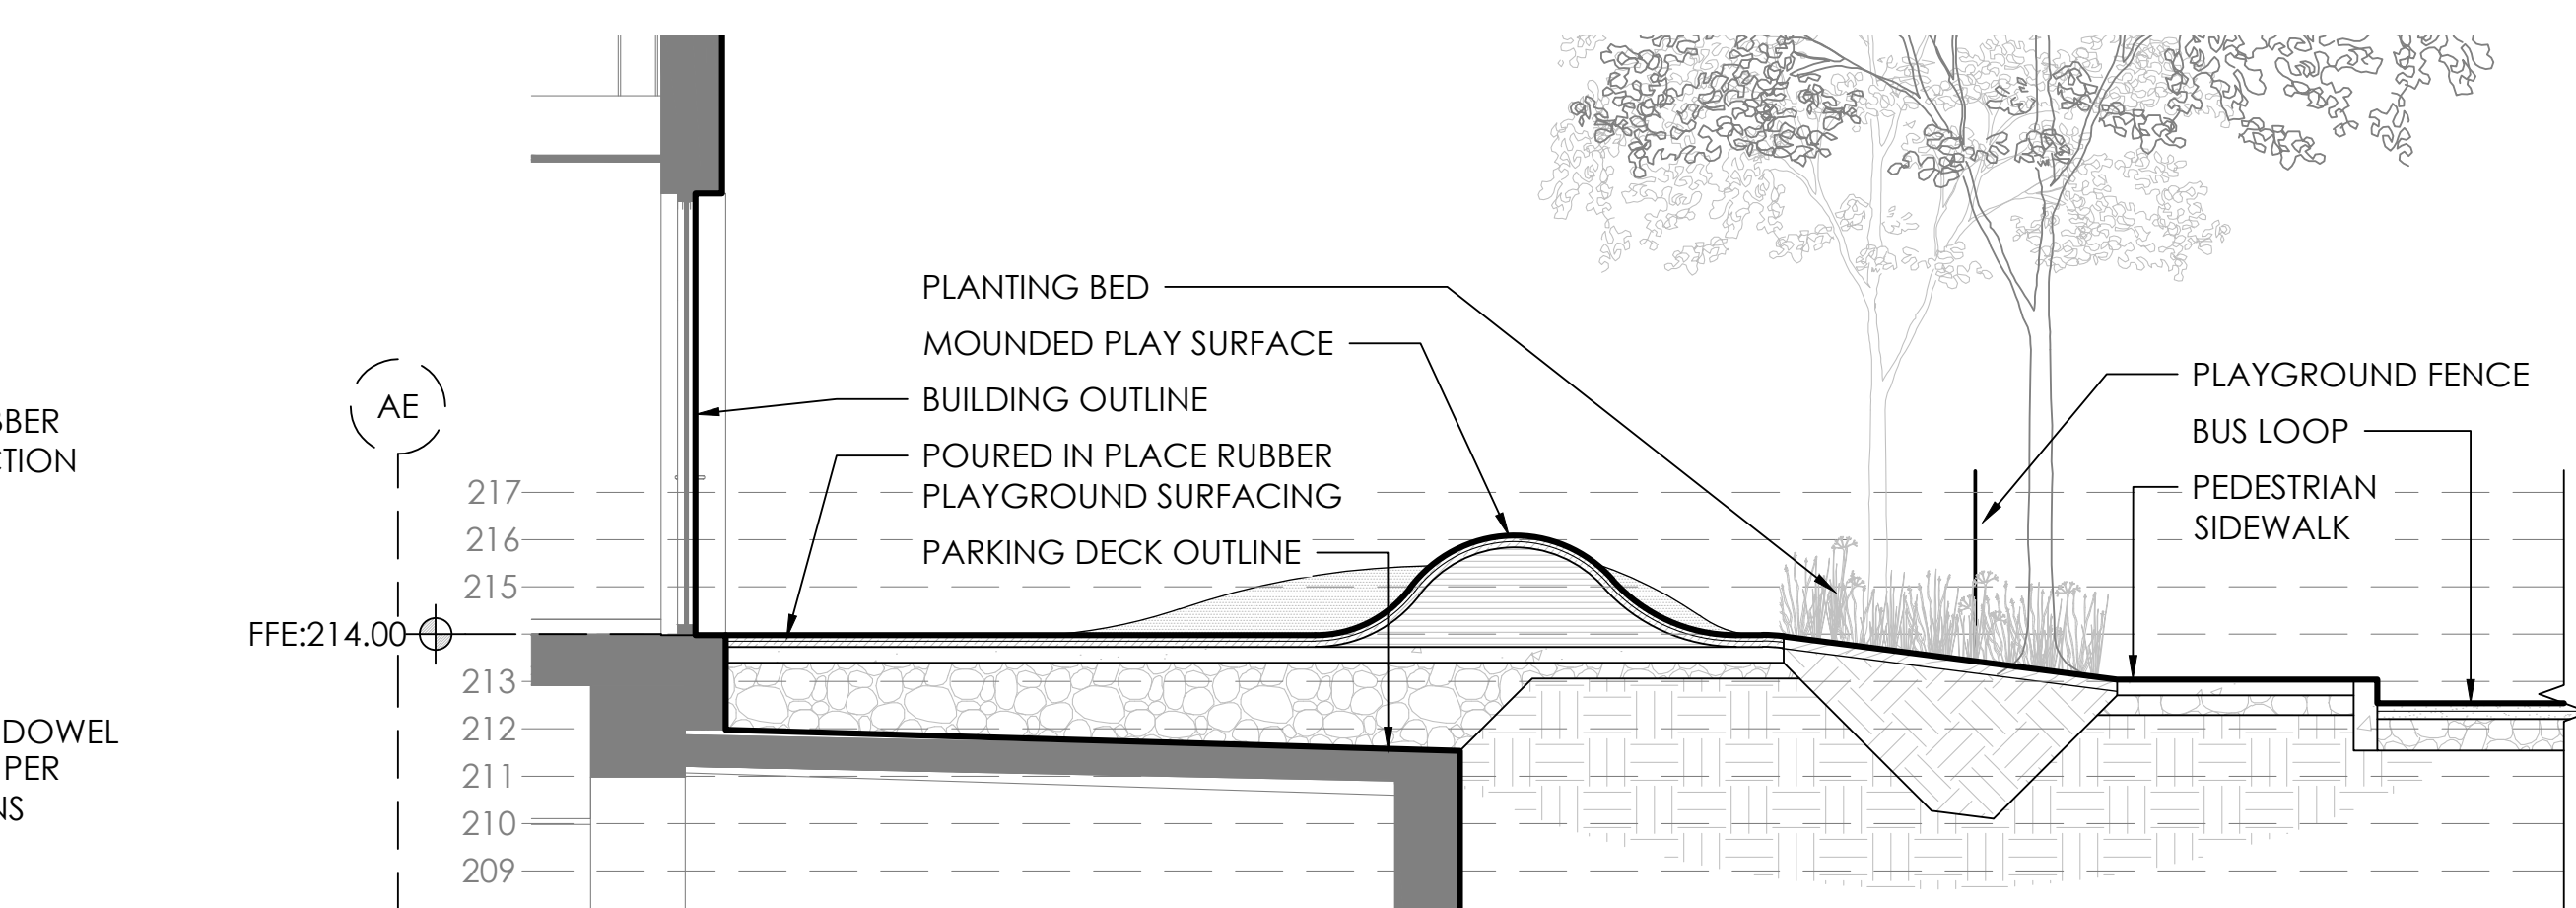

**14** PRE-K & K PLAYGROUND - SECTION  
SCALE: 1/4" = 1'-0"

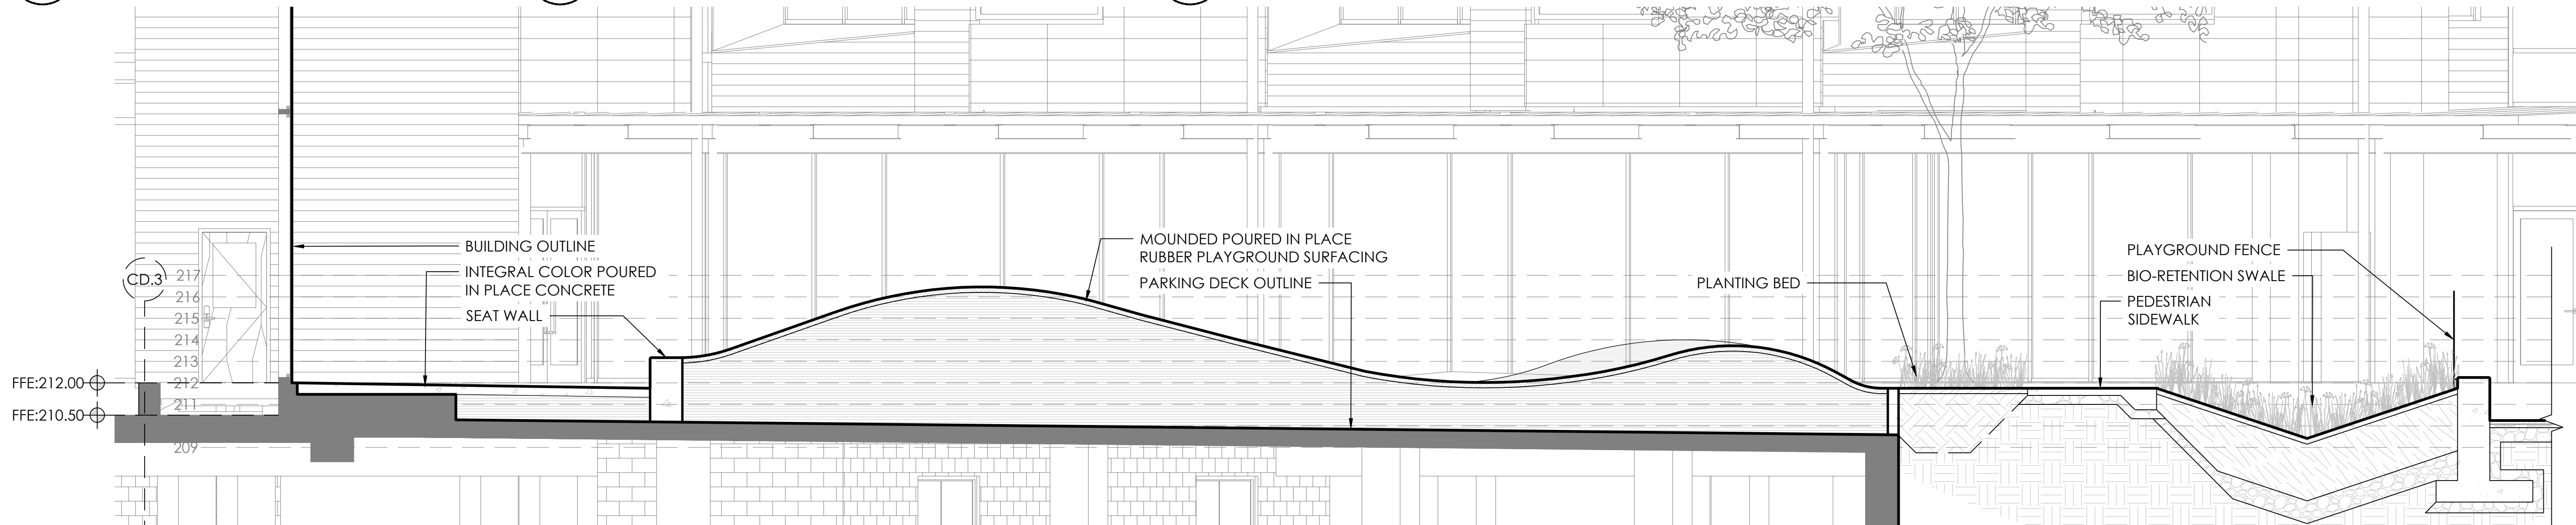

**15** DINING TERRACE PLAYGROUND - SECTION  
SCALE: 1/4" = 1'-0"

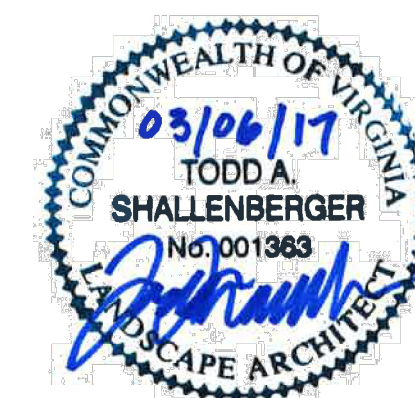


Checked By: T. Shallenberger  
Drawn By: P. Price


**DRAWING NOT FOR CONSTRUCTION**

ISSUES AND REVISIONS	
NO. SUBMITTAL	DATE
USE PERMIT RESUBMISSION	03.06.2017


**SITE DETAILS**

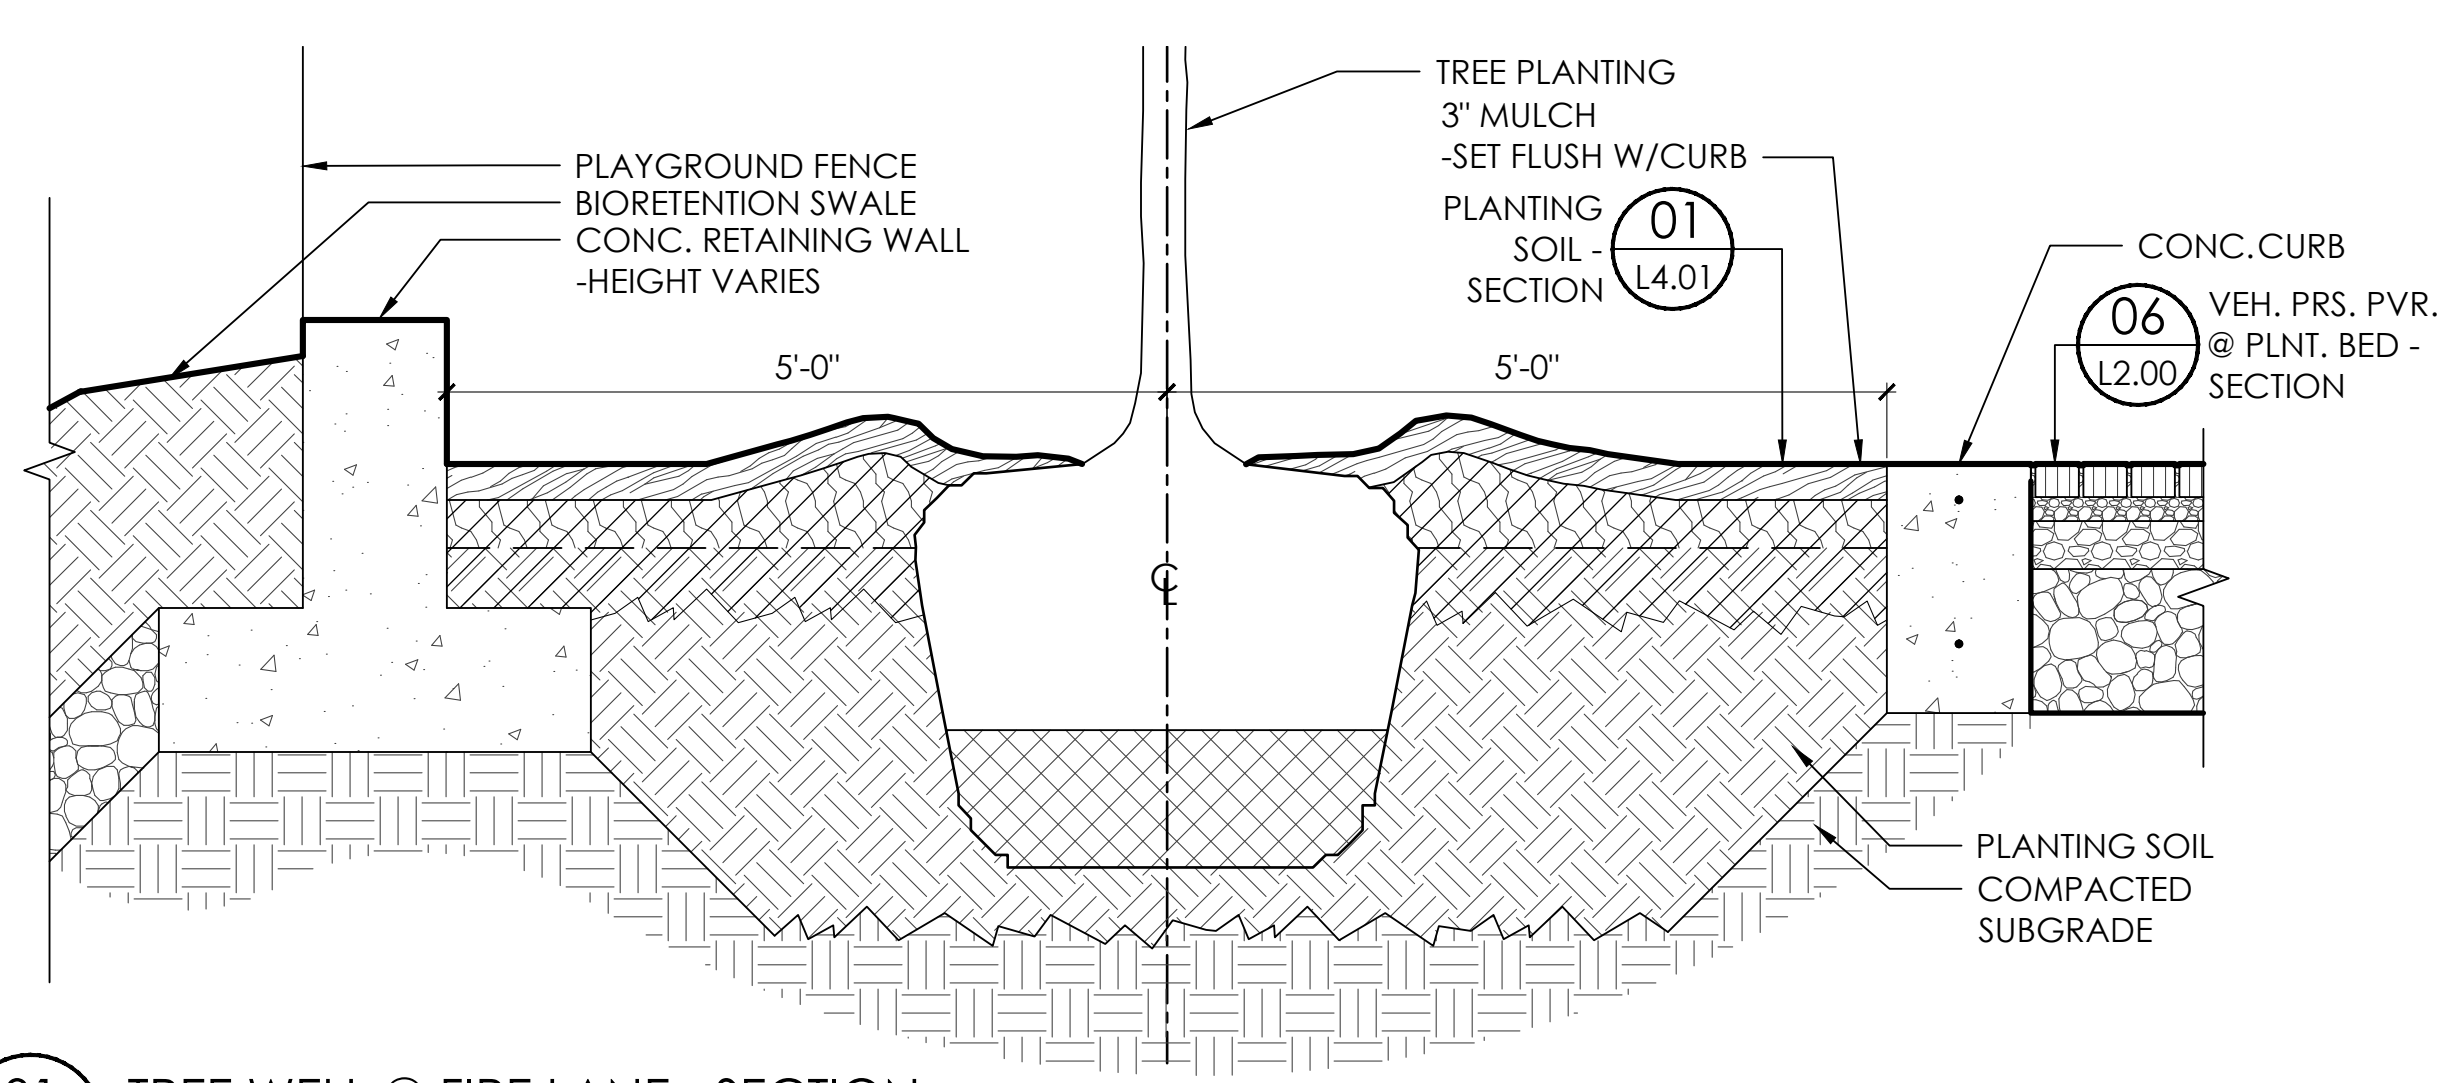


01 TREE WELL @ FIRE LANE - SECTION  
L1.01 SCALE: 3/4" = 1'-0"

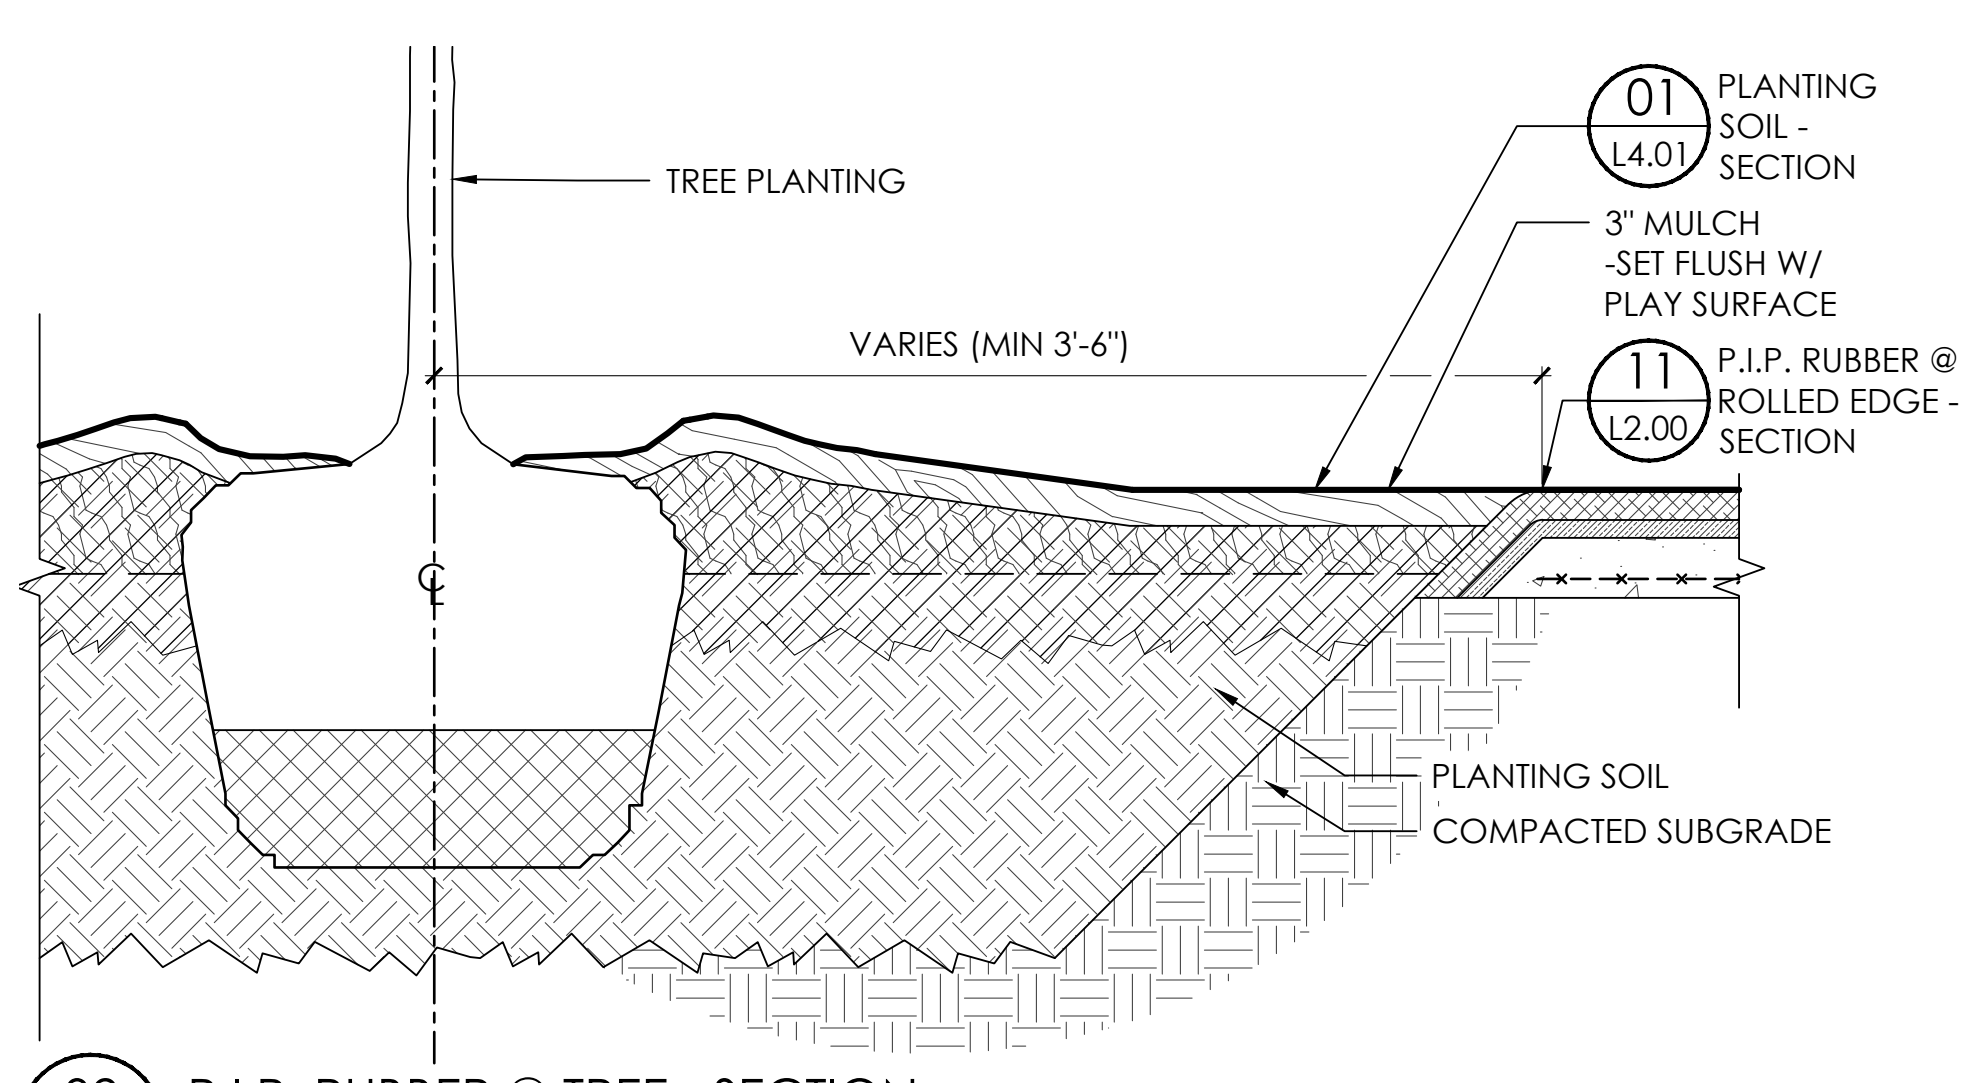


02 P.I.P. RUBBER @ TREE - SECTION  
L1.02 SCALE: 3/4" = 1'-0"

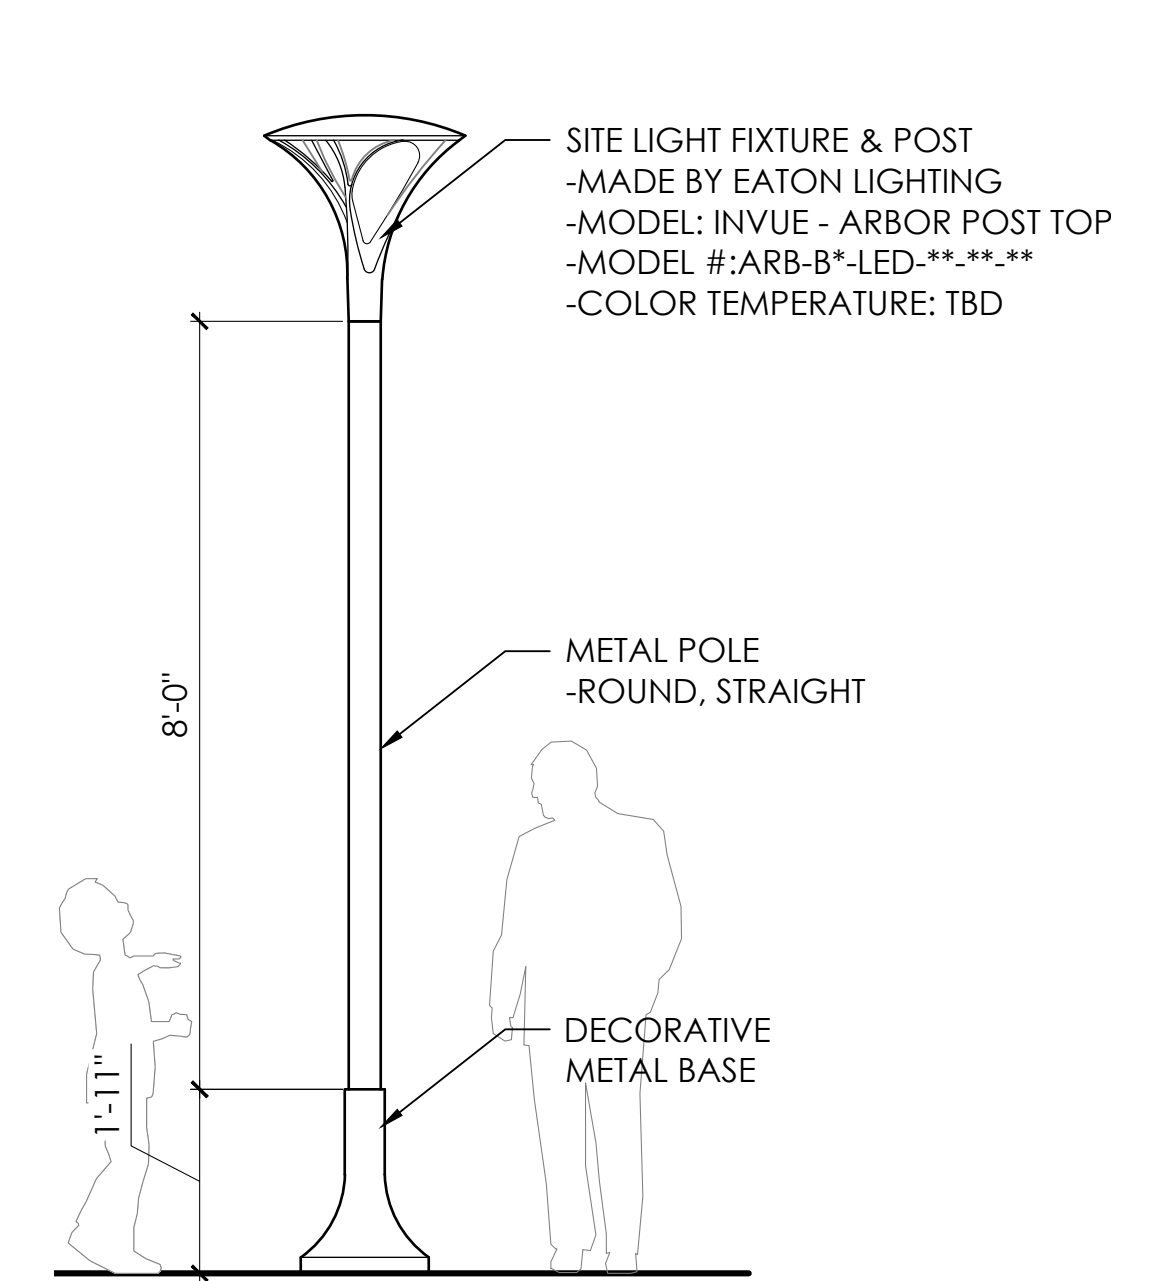


03 SITE LIGHT - ELEVATION  
L2.01 SCALE: 1/2" = 1'-0"

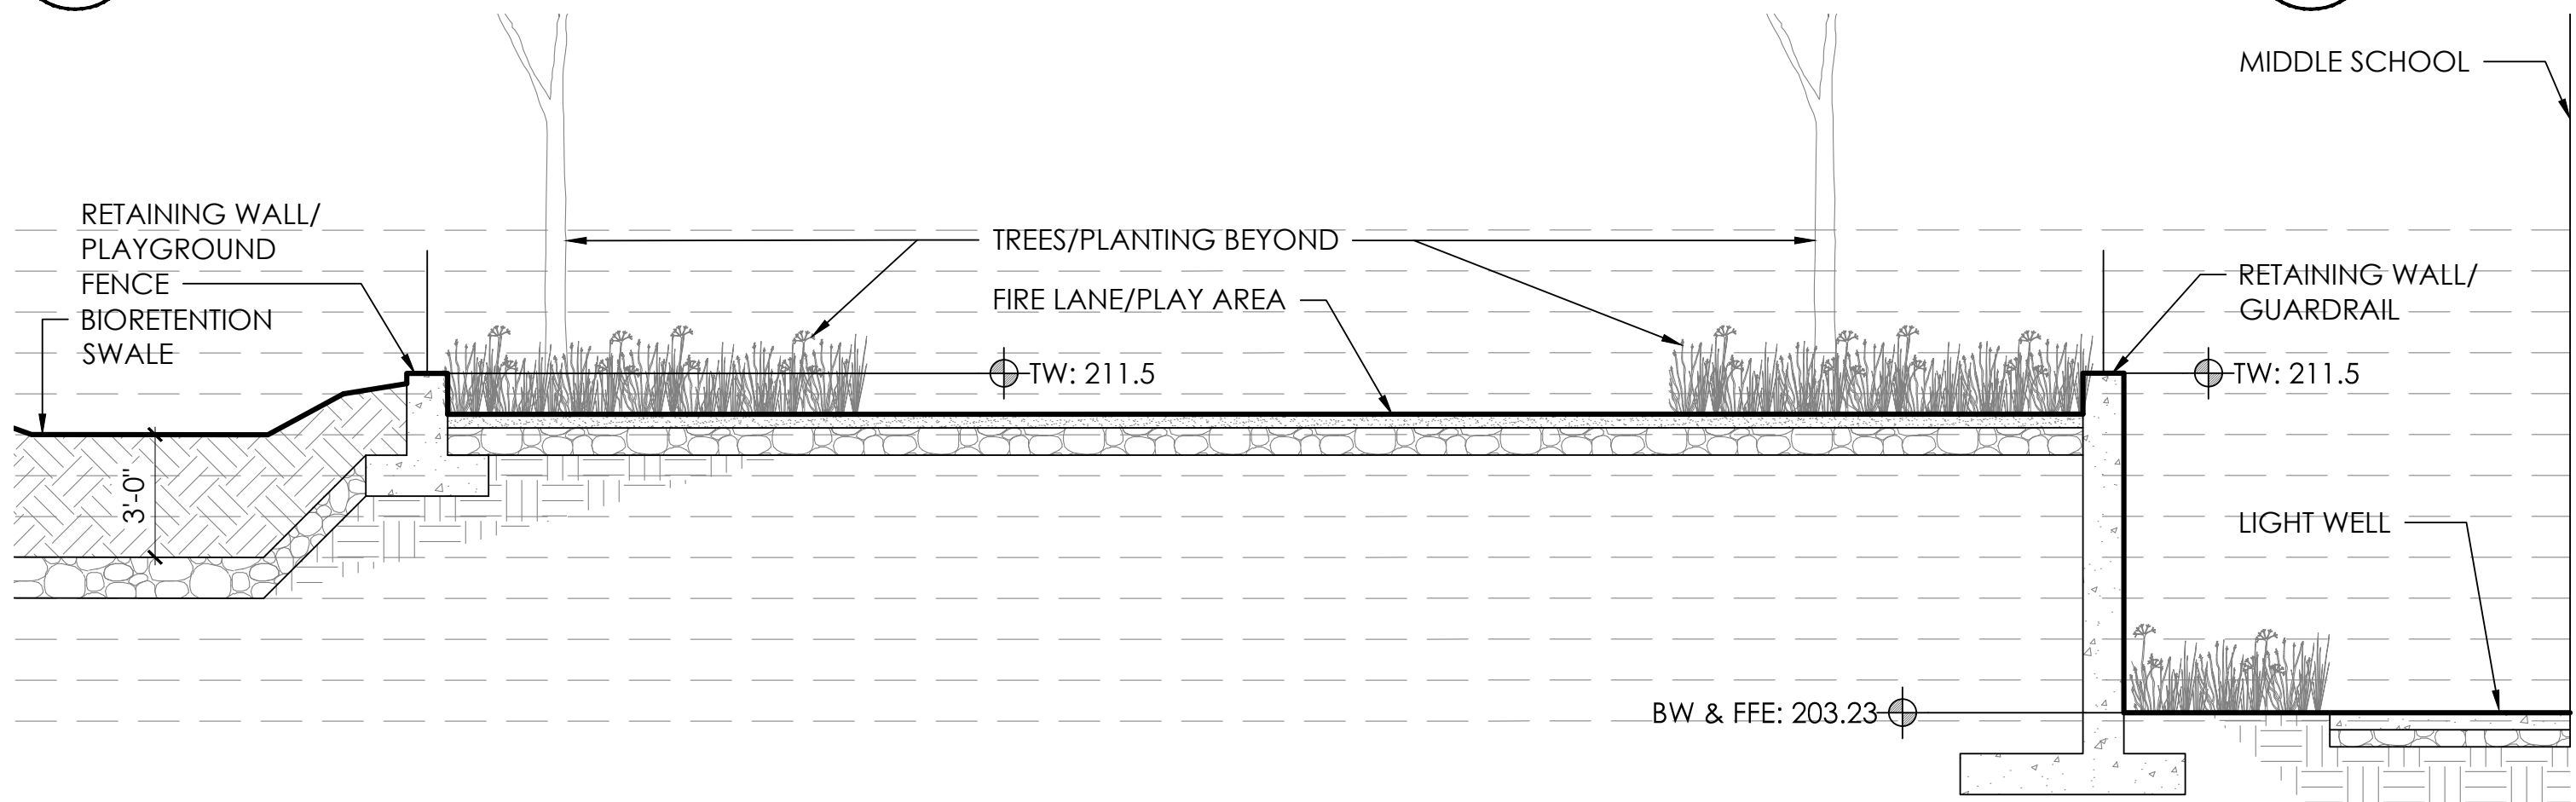


04 FIRE LANE PROFILE 1-SECTION  
L1.01 SCALE: 1/4" = 1'-0"

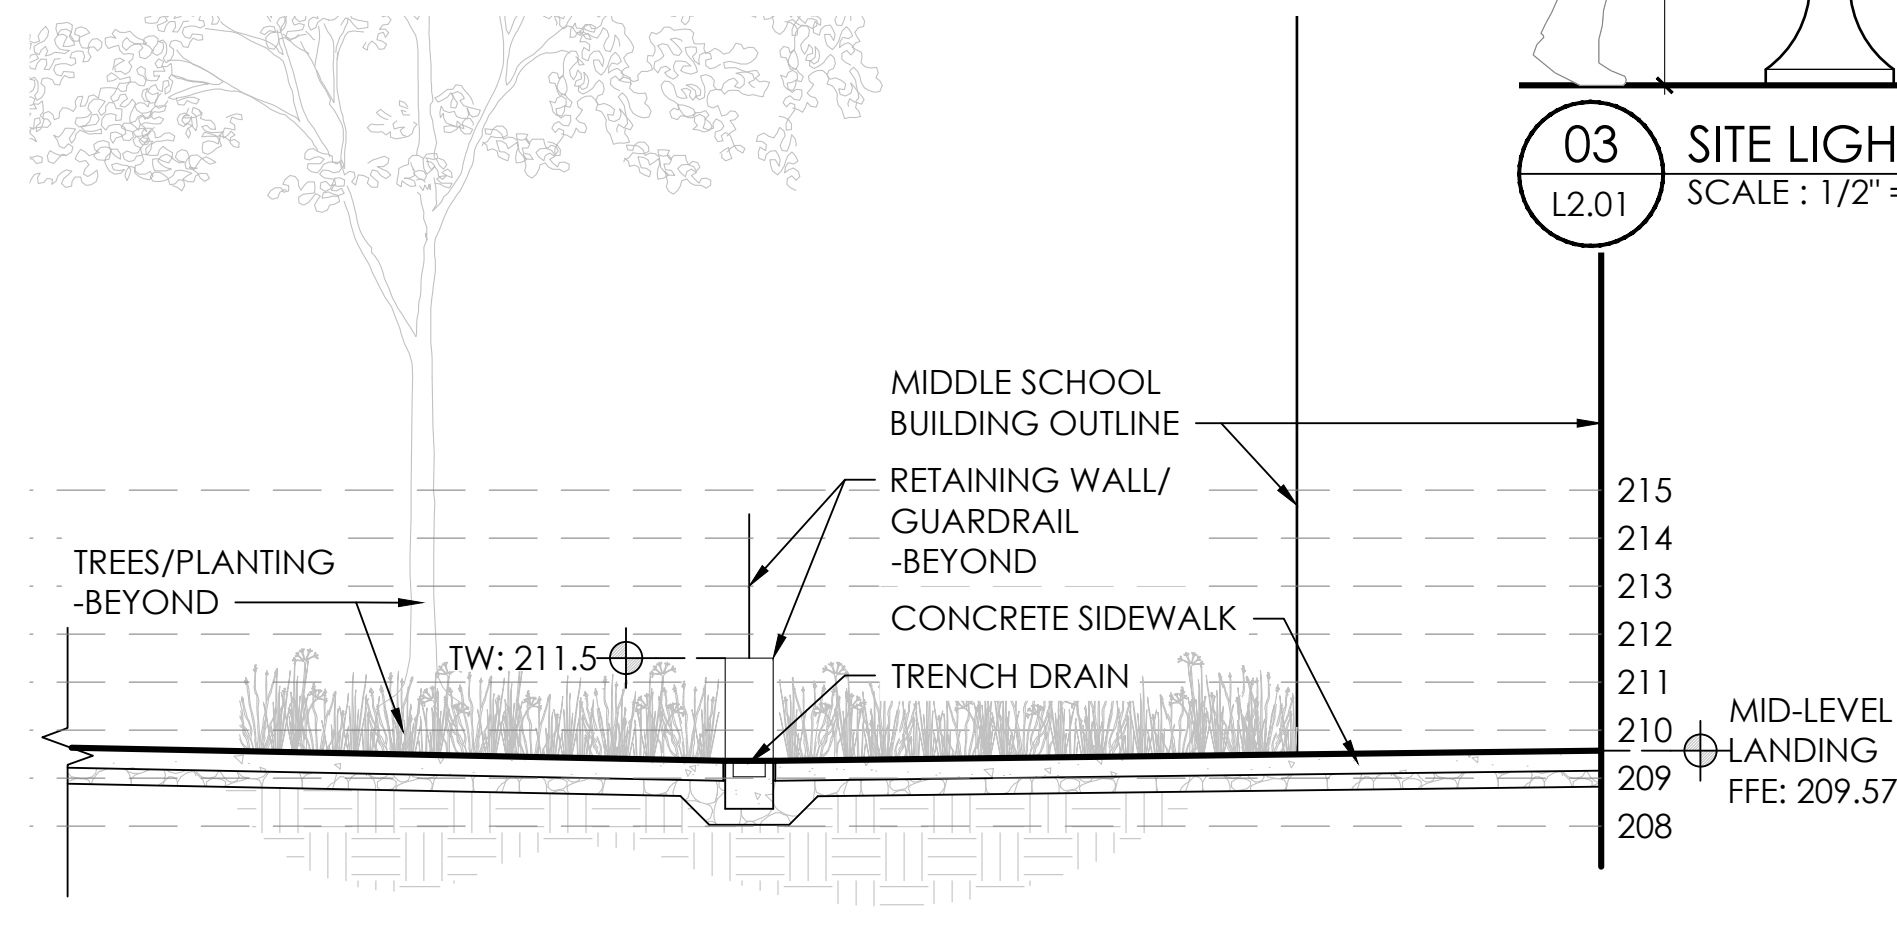


05 MID-LEVEL MIDDLE SCHOOL ENTRY-SECTION  
L1.01 SCALE: 1/4" = 1'-0"

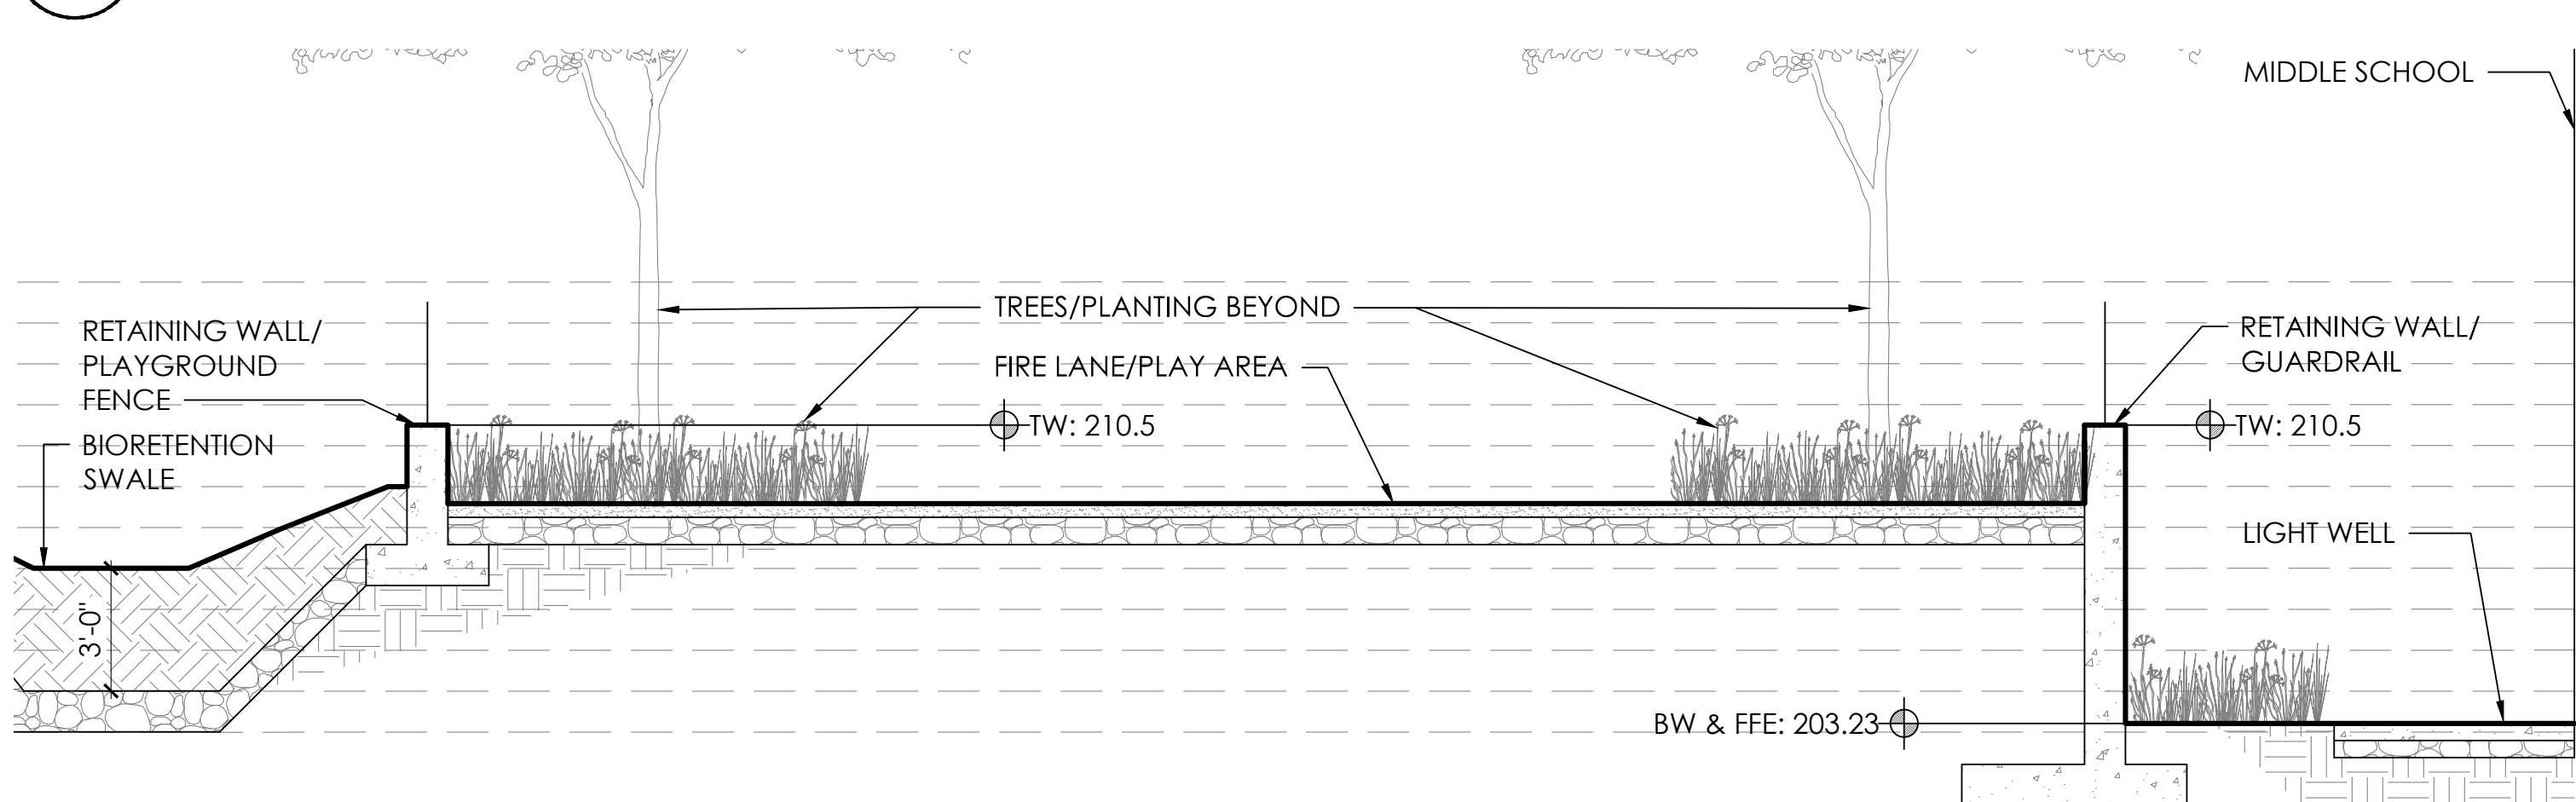


06 FIRE LANE PROFILE 2-SECTION  
L1.01 SCALE: 1/4" = 1'-0"

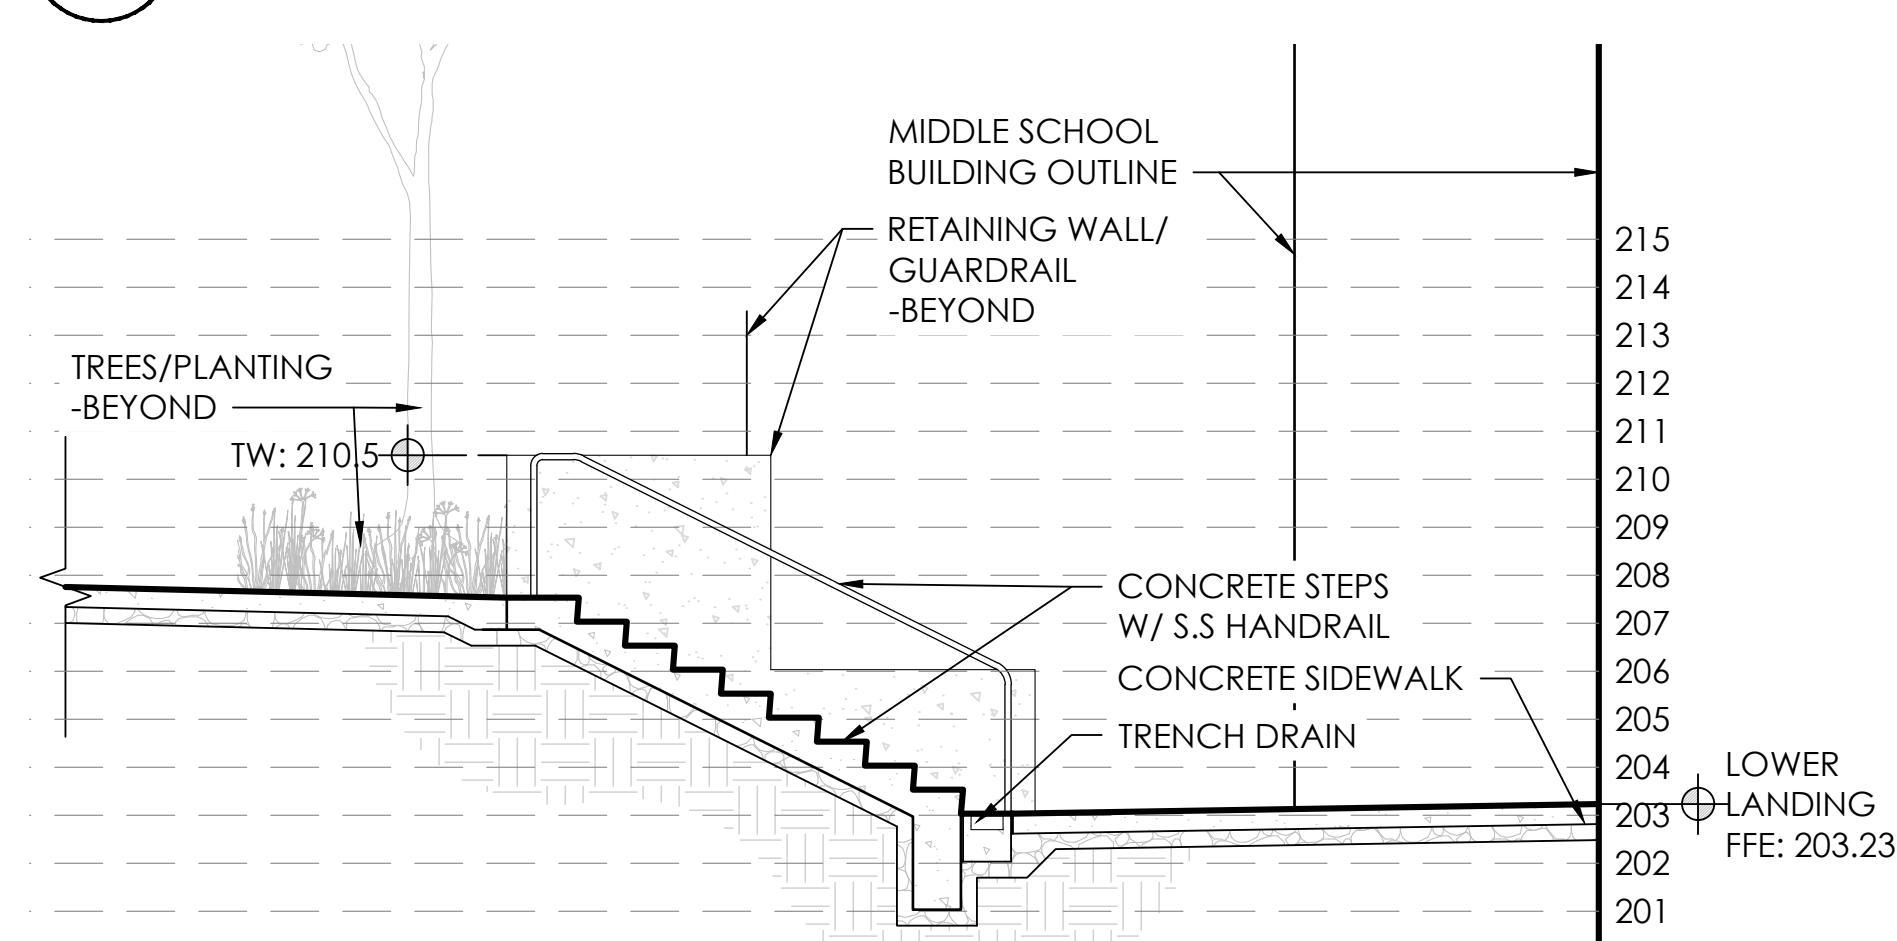


07 LOWER LEVEL MIDDLE SCHOOL ENTRY-SECTION  
L1.01 SCALE: 1/4" = 1'-0"

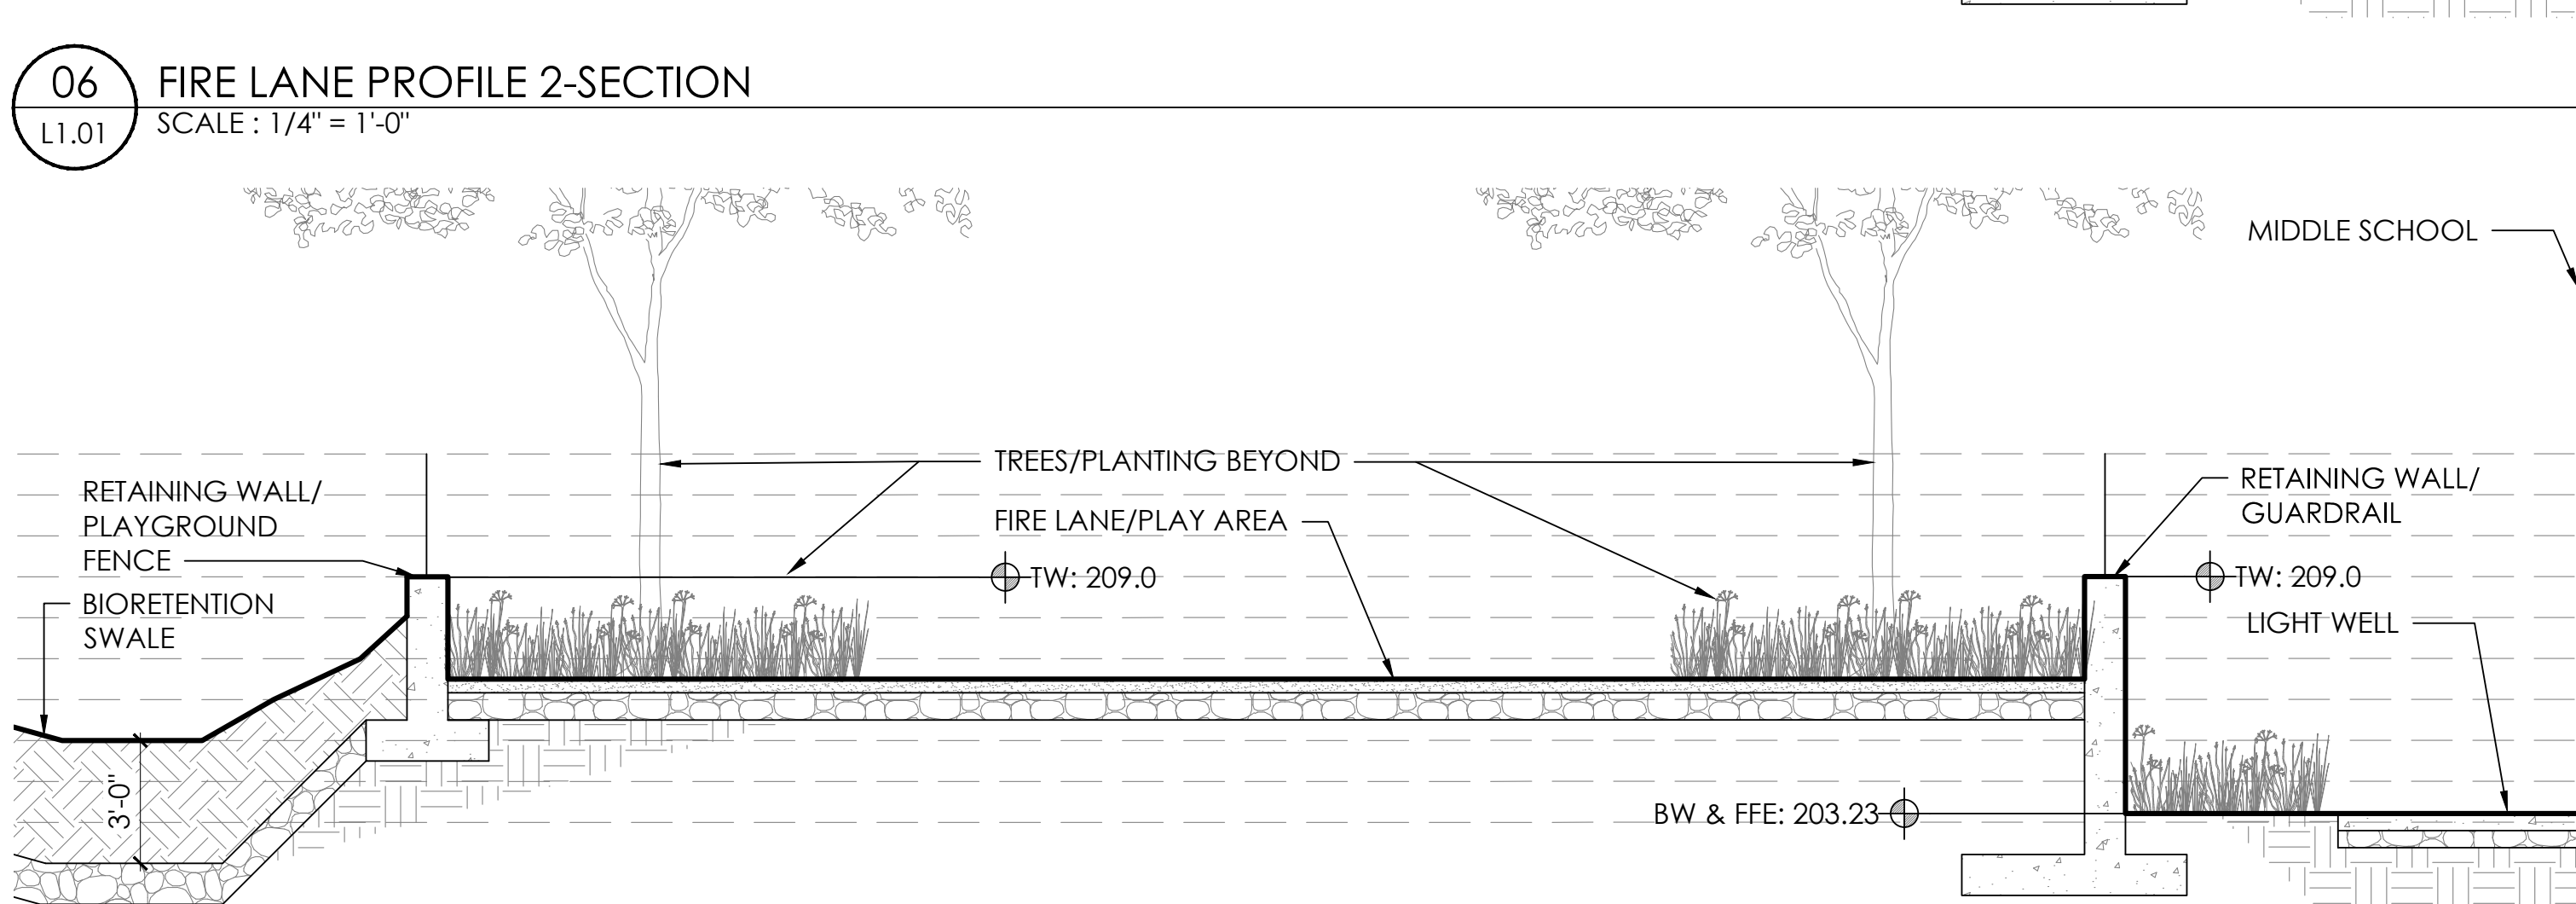

08 FIRE LANE PROFILE 3-SECTION  
L1.02 SCALE: 1/4" = 1'-0"

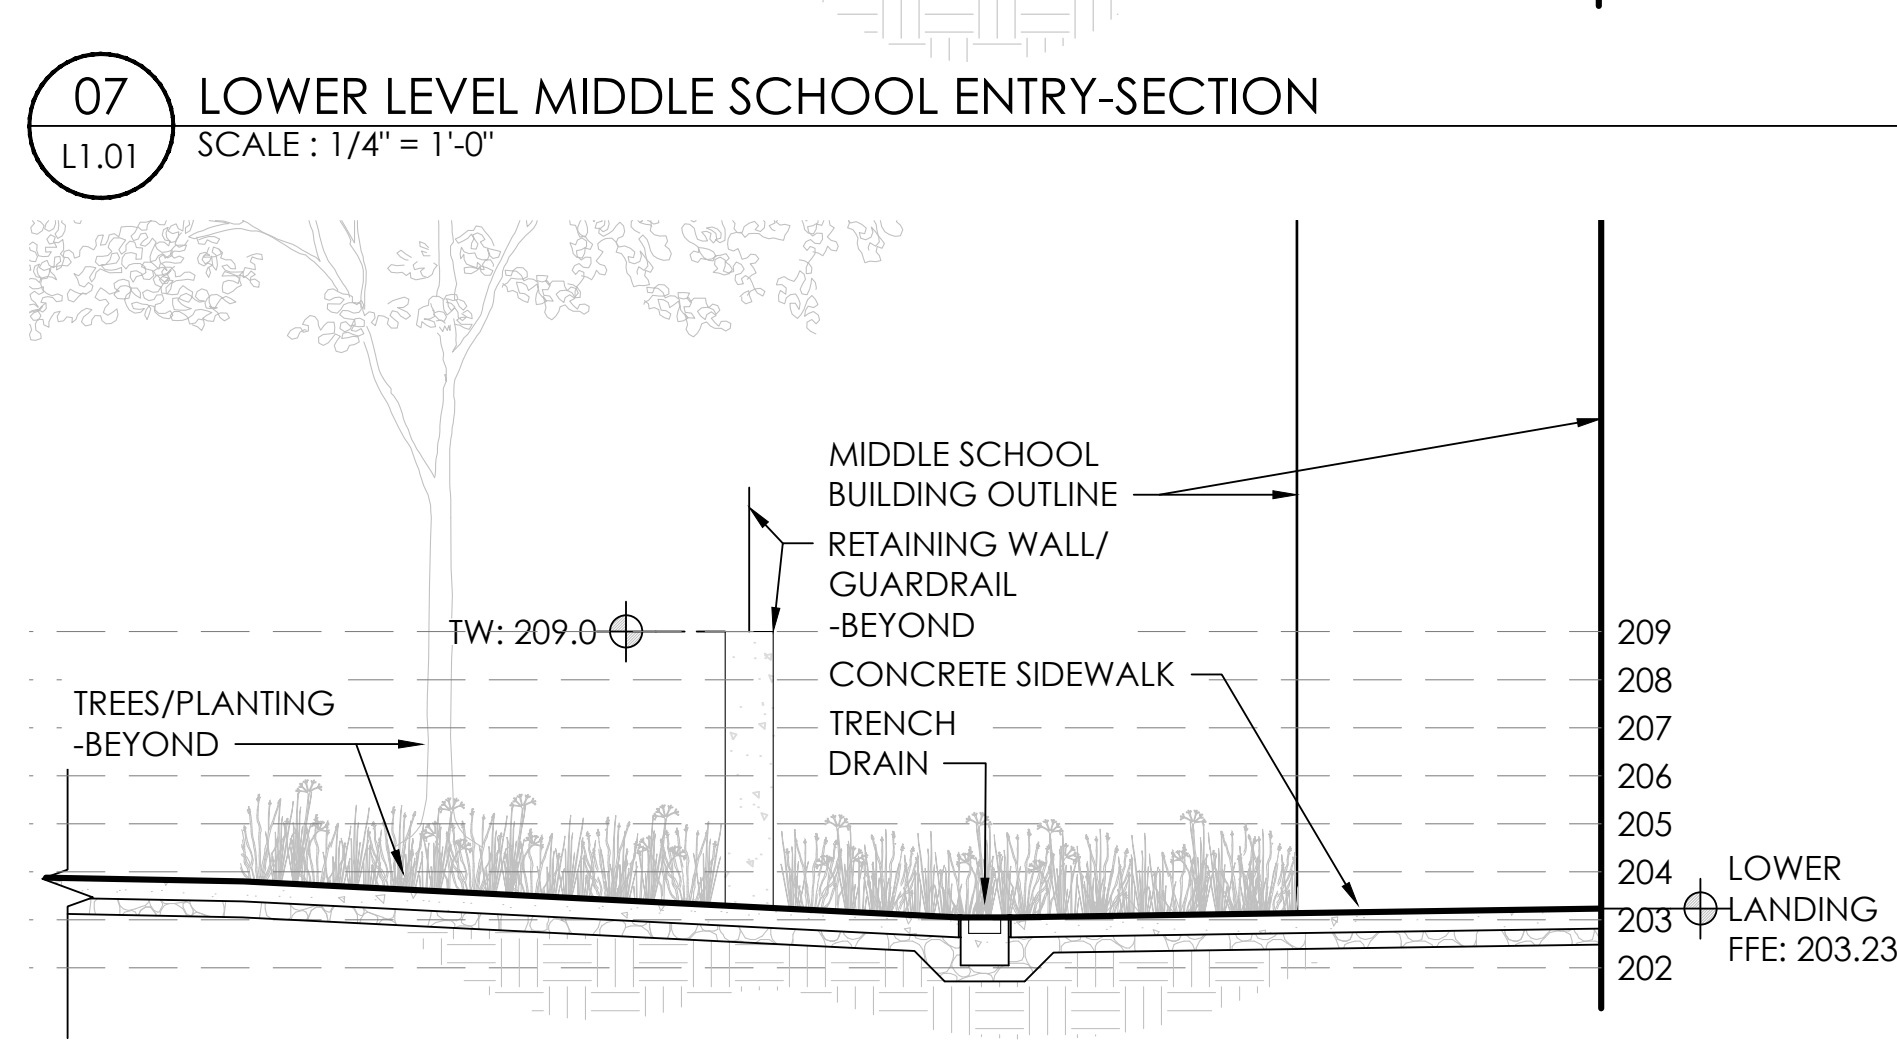

09 LOWER LEVEL MIDDLE SCHOOL ENTRY 2-SECTION  
L1.02 SCALE: 1/4" = 1'-0"

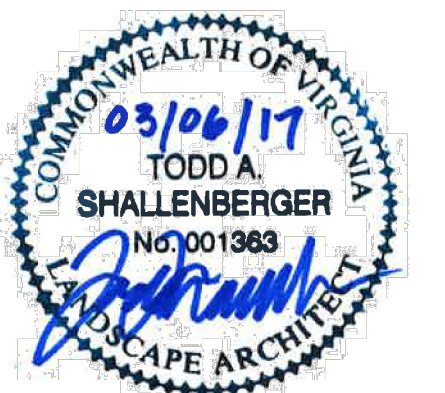


Checked By T. Shallenberger  
Drawn By P. Price

**DRAWING NOT FOR CONSTRUCTION**

ISSUES AND REVISIONS	
NO.	DATE
1. SUBMITTAL	03.06.2017
2. USE PERMIT RESUBMISSION	

SITE DETAILS


ARLINGTON BOULEVARD

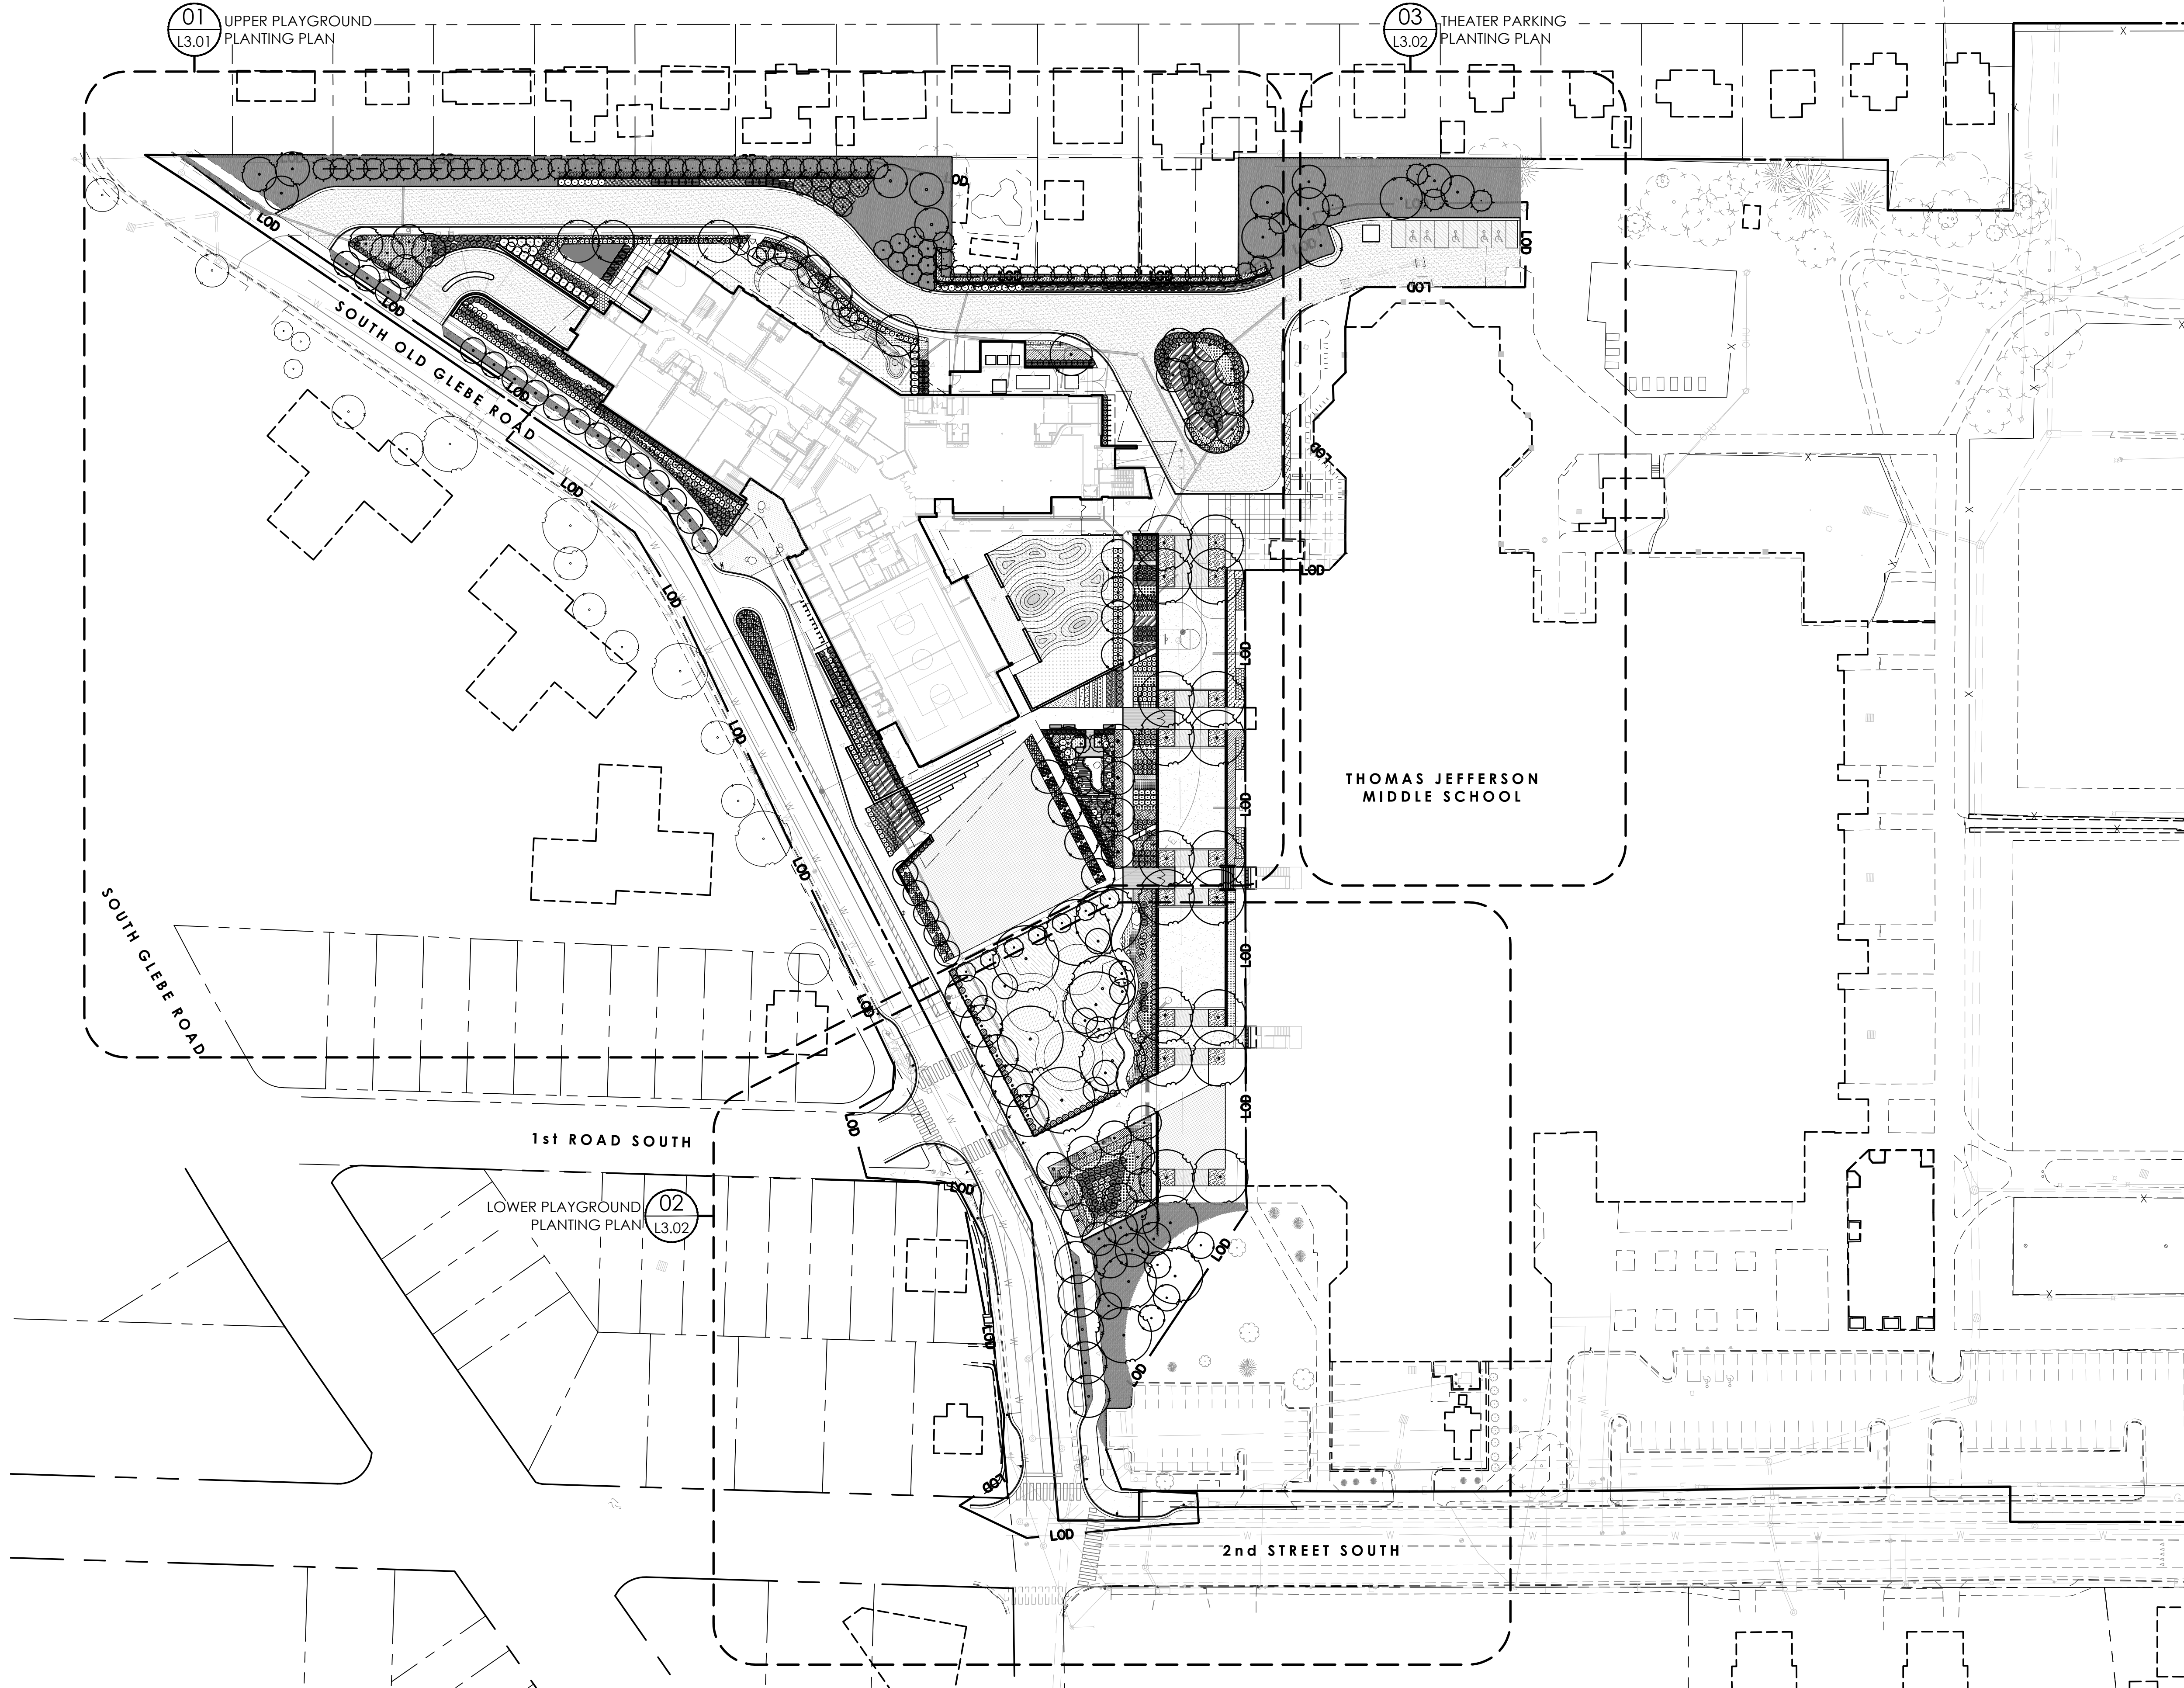

**VMDO**

VMDO Architects  
200 E Market Street  
Charlottesville, VA 22902  
434.296.5684  
vmdo.com

**waterstreetstudio**  
landscape architecture | civil engineering  
418 E Main Street 434.295.8177 Charlottesville, VA 22902

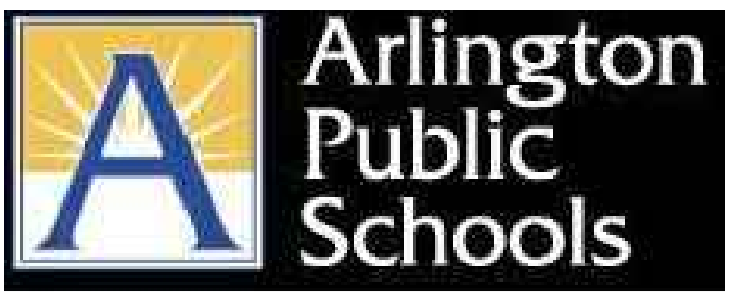


ARLINGTON PUBLIC SCHOOLS

**NEW ELEMENTARY SCHOOL**


125 South Old Glebe Rd  
Arlington, VA 22204

Client Project Number 60FY16  
VMDO Project Number 1152

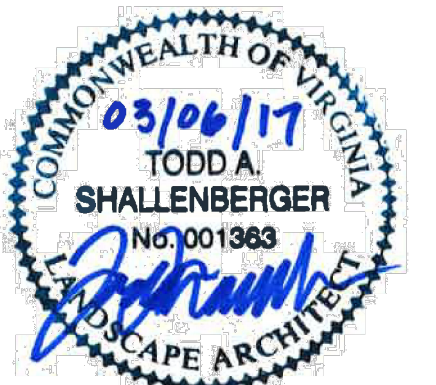

Checked By T. Shallenberger  
Drawn By P. Price

**DRAWING NOT FOR CONSTRUCTION**

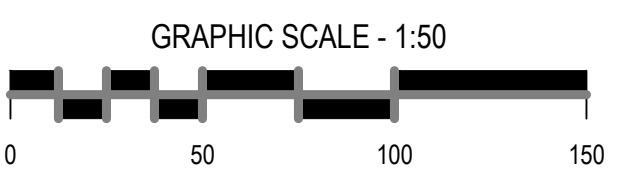

ISSUES AND REVISIONS	
NO.	DATE
USE PERMIT SUBMITTAL	11.30.2016
USE PERMIT RESUBMISSION	03.06.2017


**OVERALL PLANTING PLAN**

**L3.00**

01 OVERALL PLANTING PLAN  
SCALE: 1:50

C:\DESIGN\2016\03\12\16\ARLINGTON\ARLINGTON COUNTY SCHOOLS\03\06\17\16\NEW ELEMENTARY SCHOOL\DRAWING

160325

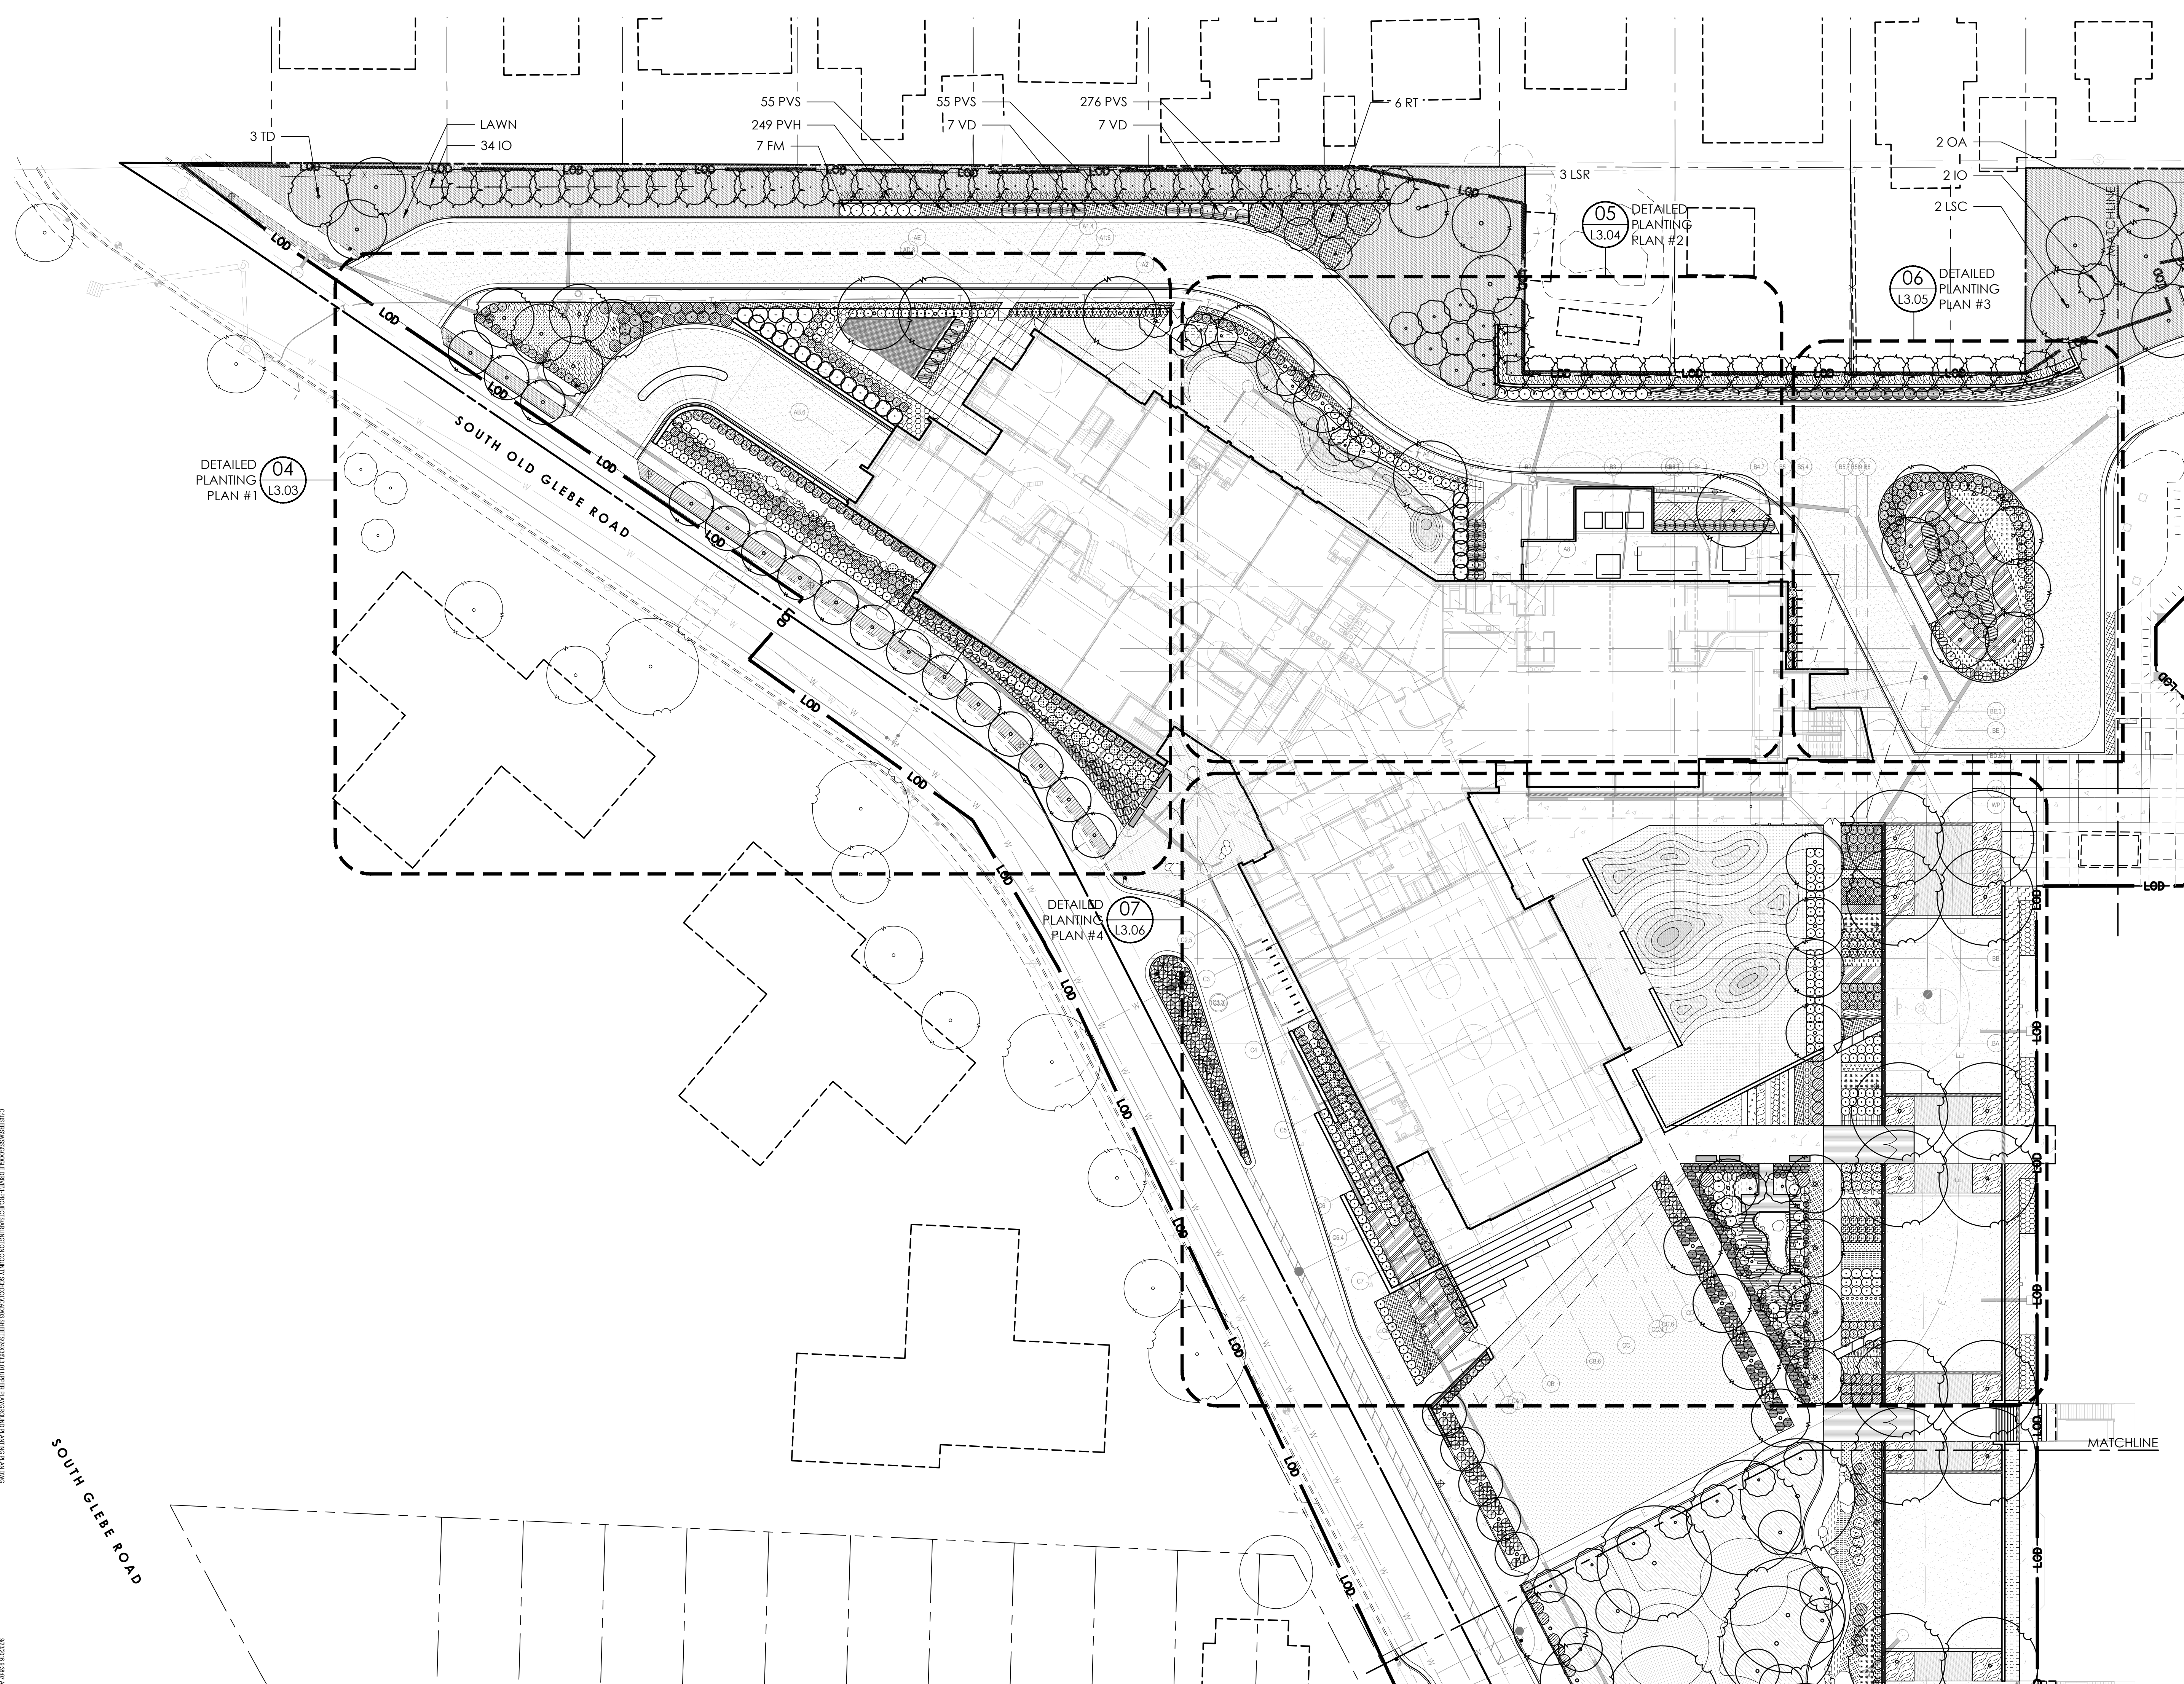


ARLINGTON PUBLIC SCHOOLS

## NEW ELEMENTARY SCHOOL


125 South Old Glebe Rd  
Arlington, VA 22204

Client Project Number 60FY16  
VMDO Project Number 1152

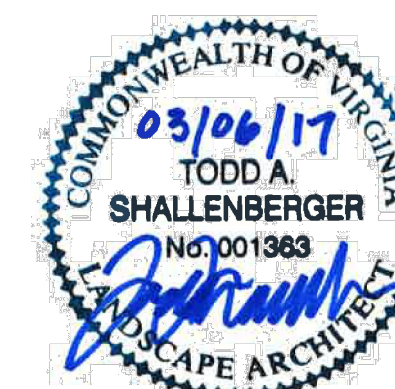

Checked By T. Shallenberger  
Drawn By P. Price


**DRAWING NOT FOR  
CONSTRUCTION**

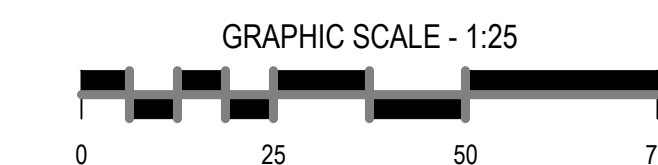

NO.	SUBMITTAL	DATE
	USE PERMIT SUBMISSION	11.30.2016
	USE PERMIT RESUBMISSION	03.06.2017

### UPPER PLAYGROUND PLANTING PLAN

# L3.01

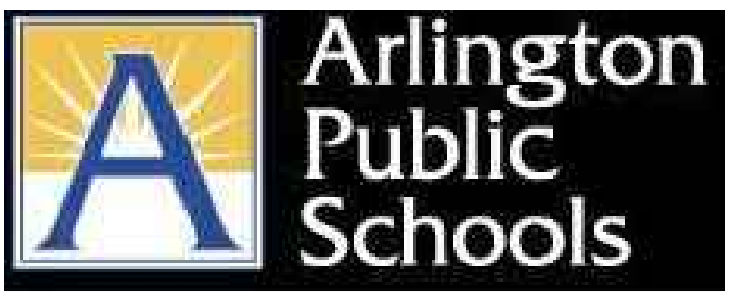


ARLINGTON PUBLIC SCHOOLS

**NEW ELEMENTARY  
SCHOOL**


125 South Old Glebe Rd  
Arlington, VA 22204

Client Project Number 60FY16  
VMDO Project Number 1152

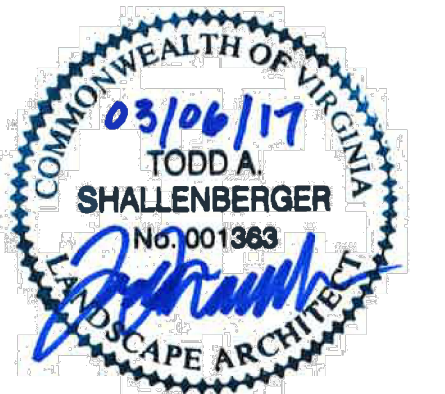

Checked By T. Shallenberger  
Drawn By P. Price


**DRAWING NOT FOR  
CONSTRUCTION**

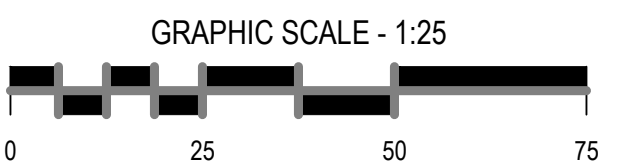


ISSUES AND REVISIONS		DATE
NO.	SUBMITTAL	
	USE PERMIT SUBMISSION	11.30.2016
	USE PERMIT RESUBMISSION	03.06.2017

**THEATER PARKING AND  
LOWER PLAYGROUND  
PLANTING PLAN**

**L3.02**

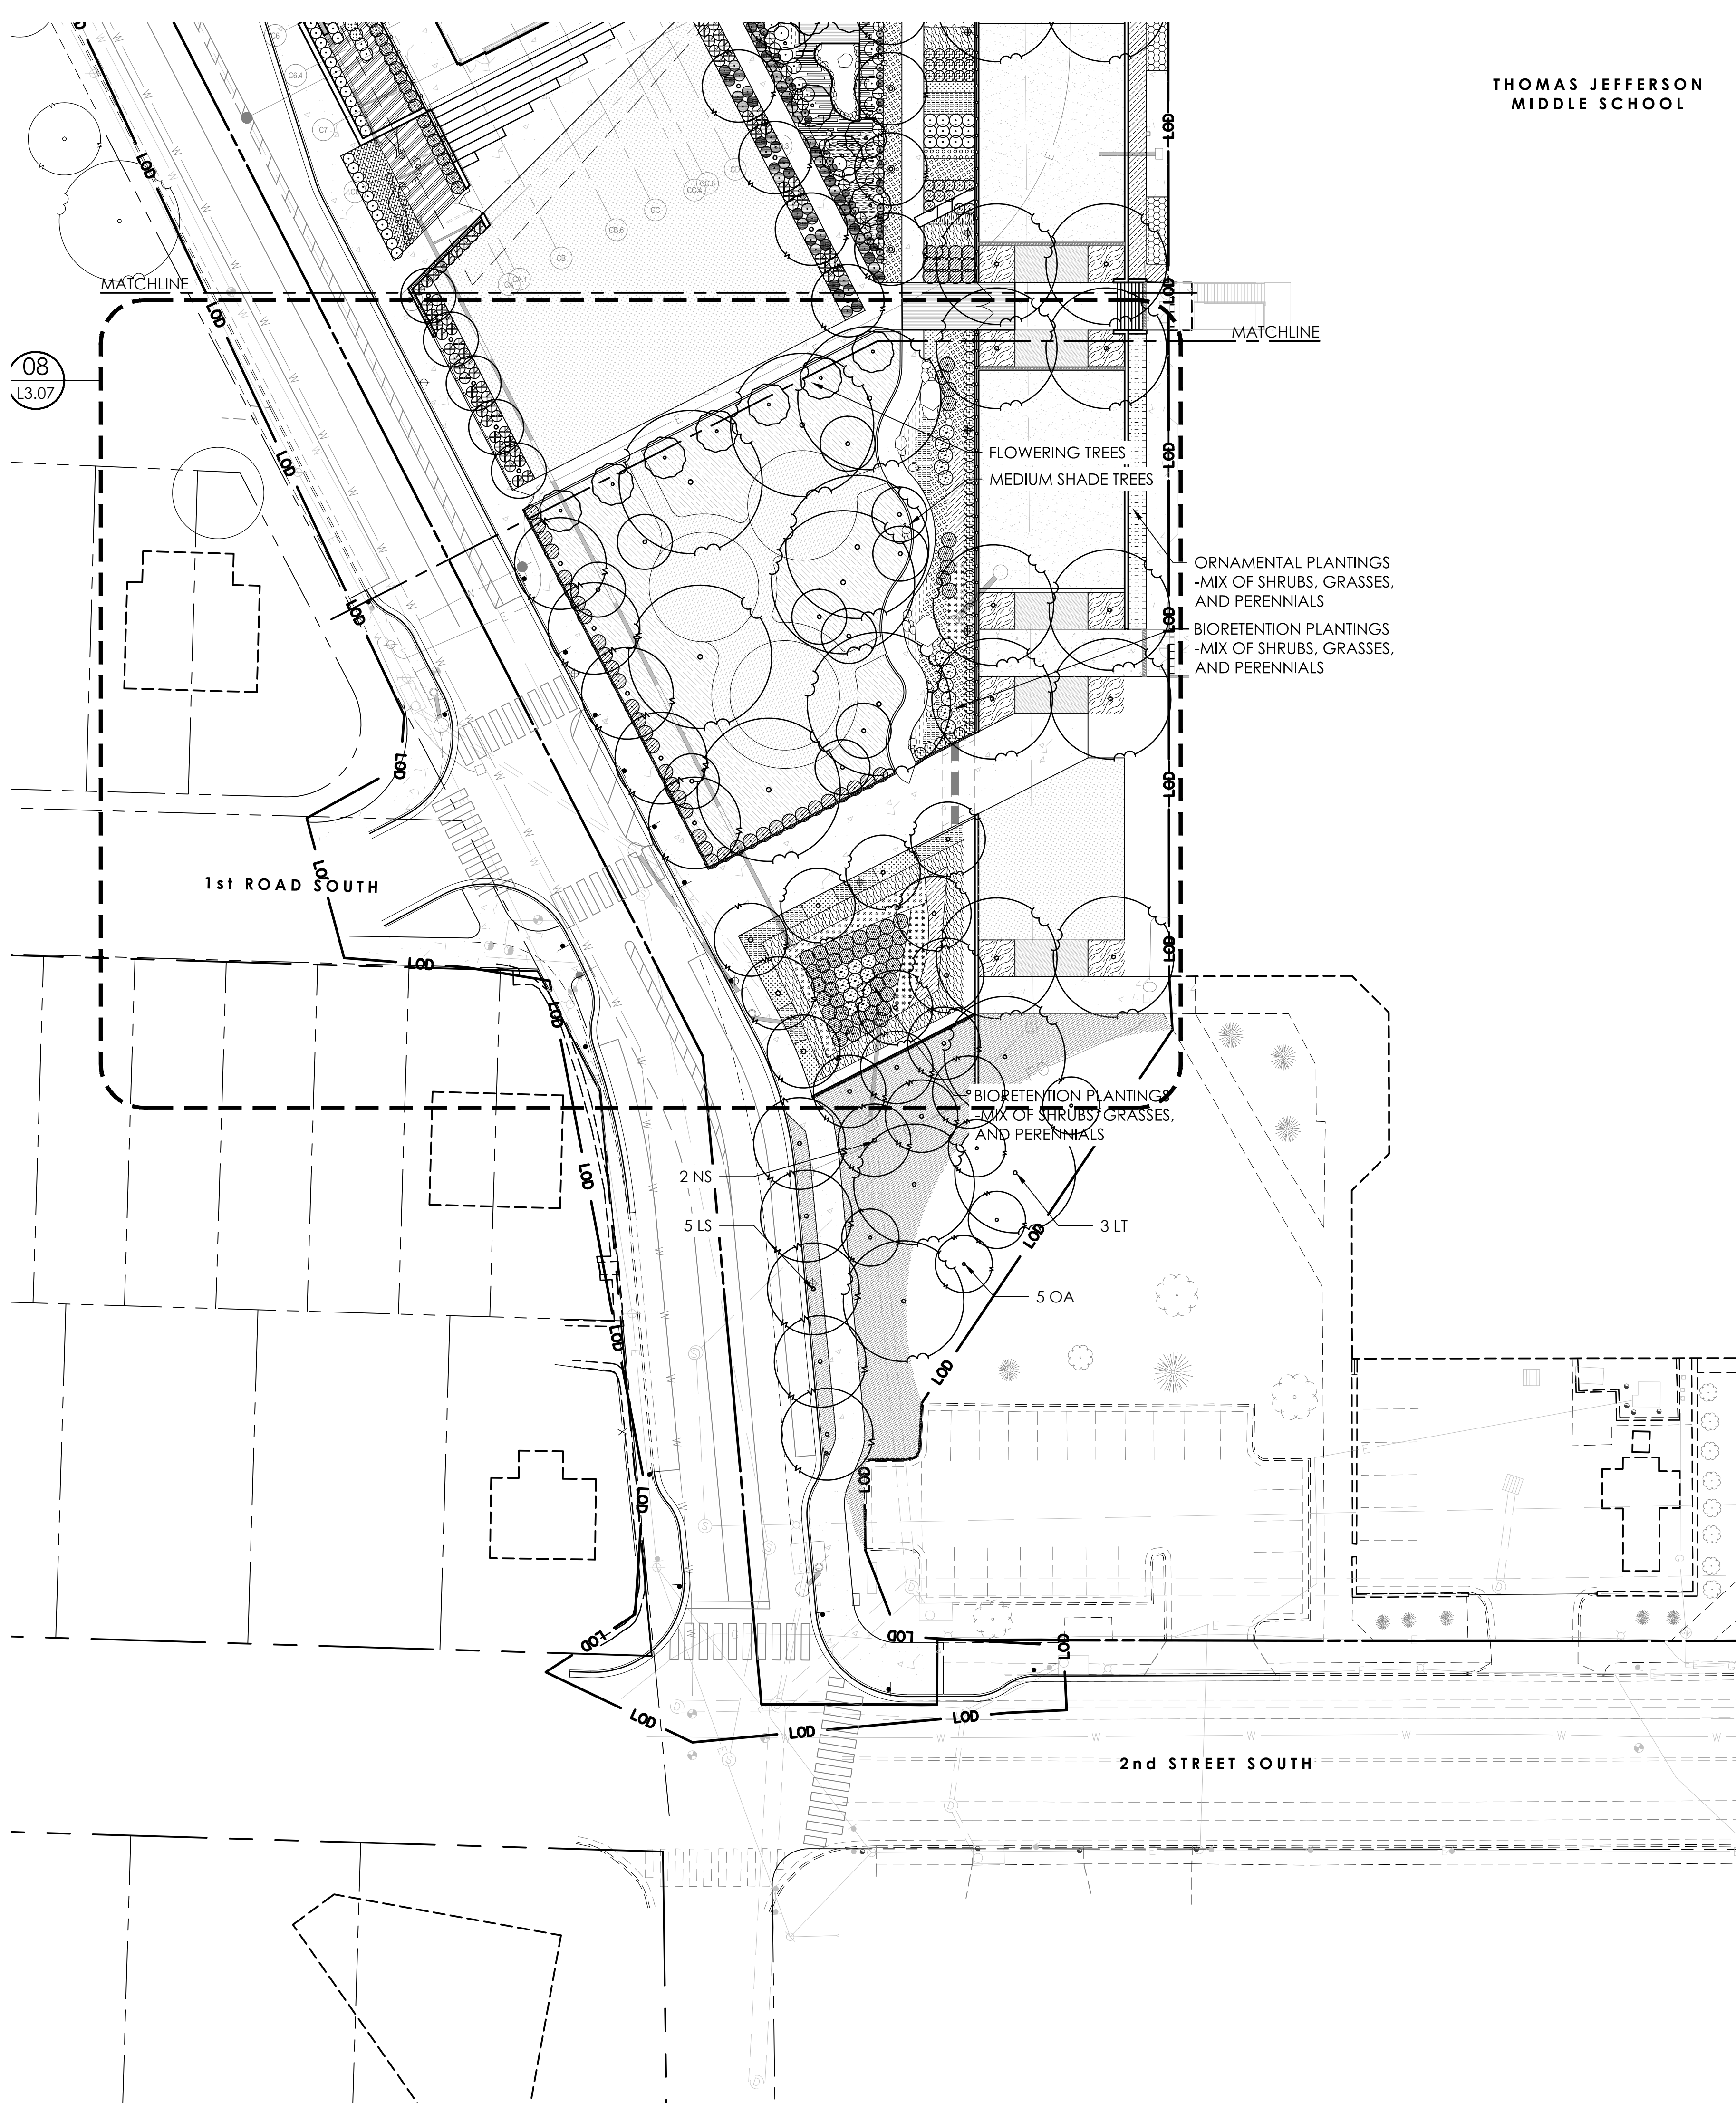

**02** LOWER PLAYGROUND PLANTING PLAN  
L3.00 SCALE: 1:25

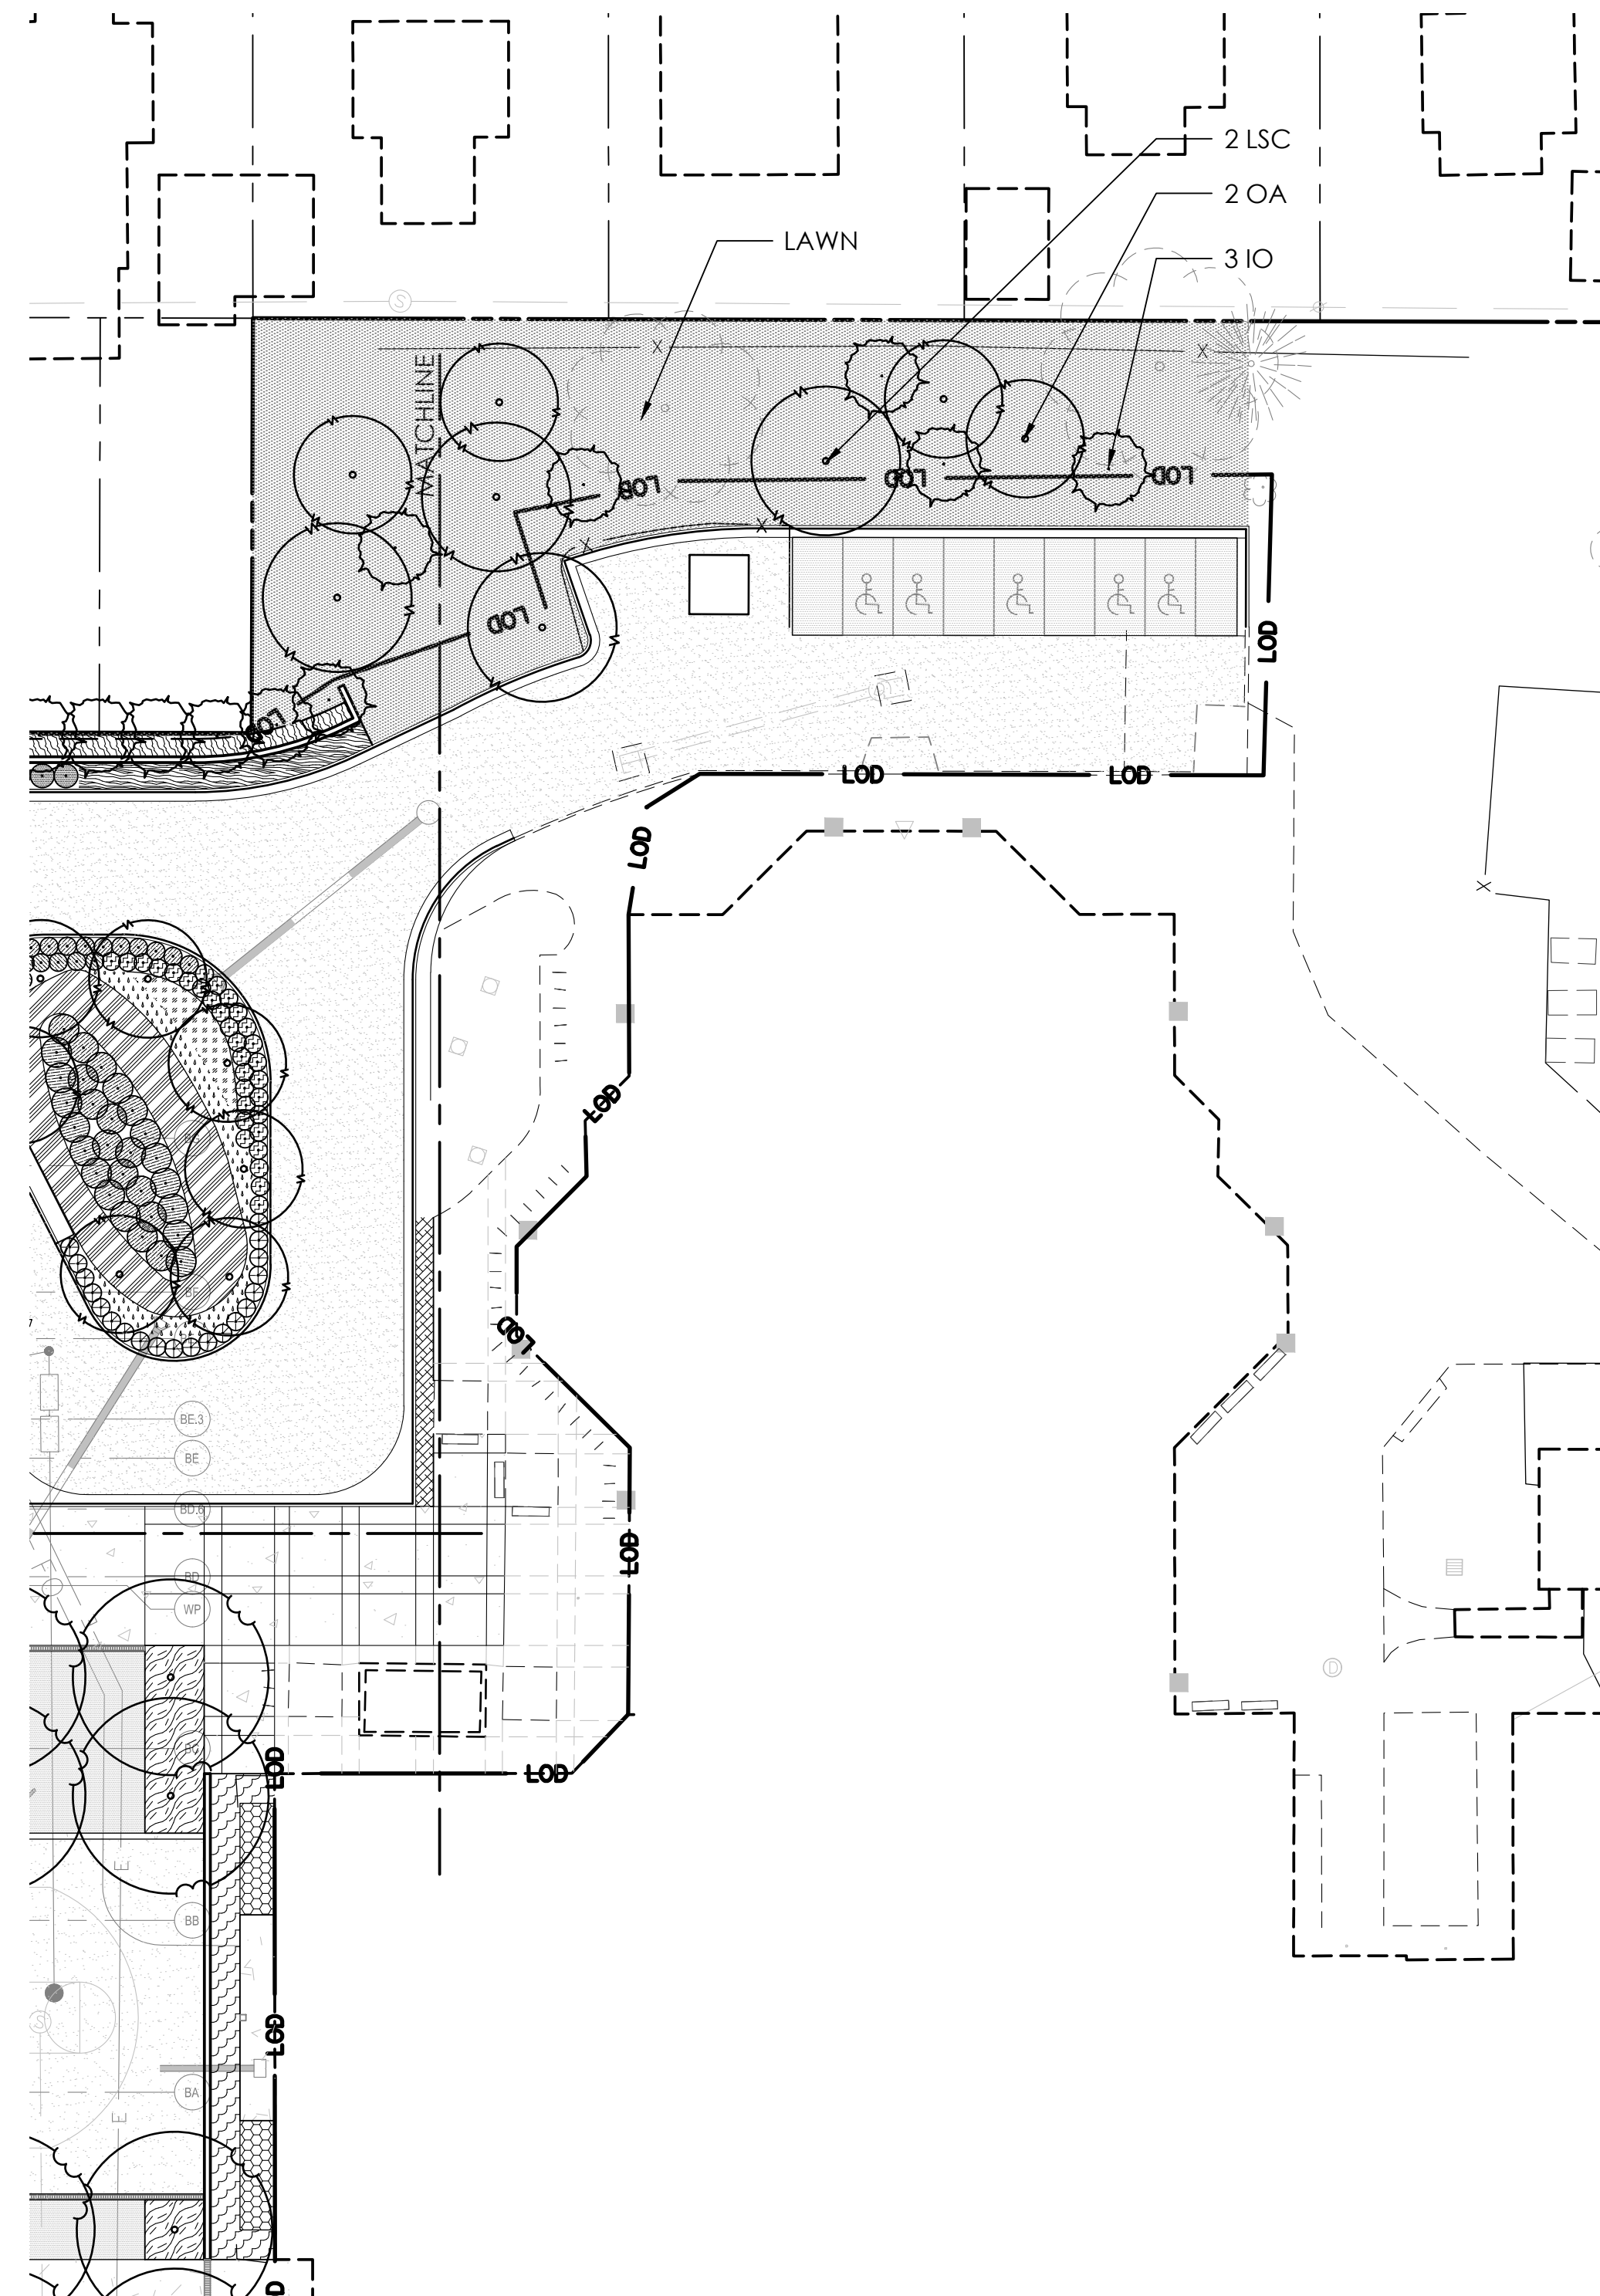

**03** THEATER PARKING PLANTING PLAN  
L3.00 SCALE: 1:25