


Historical Affairs and Landmark Review Board

Arlington County, Virginia

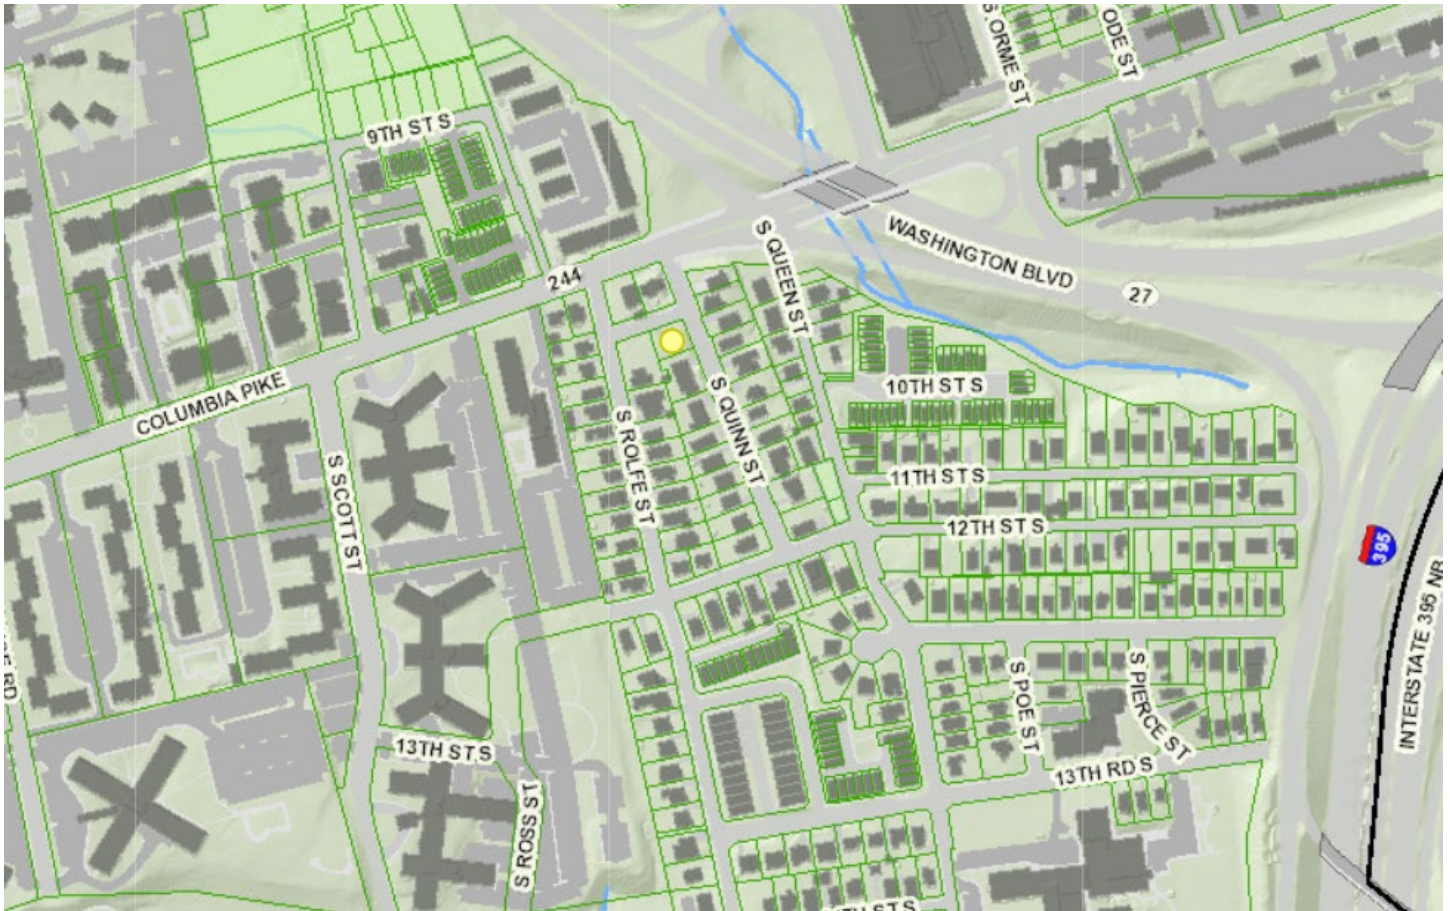



HALRB October 20, 2021

CoA 21-26, Harry Gray House, 1005 South Quinn Street: A request to install pavers along the south side of the property.



HARRY W. GRAY HOUSE
HARRY W. GRAY WAS BORN SLAVEY AT ARLINGTON IN 1842 HE LEARNED TO READ BRICK AND STONE HE BUILT THE HOUSE IN 1880 HE WAS A BUILDER AND CARPENTER HE LIVED IN THE HOUSE IN THE 1880S HE WAS EARLY THOROUGHLY FROM BRICK ARLINGTON THE HARRY W. GRAY HOUSE IS A BELONGS ARLINGTON COUNTY LANDMARK

MOSES RESIDENCE		
1005 SOUTH QUINN STREET ARLINGTON, VA 22204		
client:	date	revision
scale 1/8" = 1'-0"	9/ 9/ 21	9/ 21/ 21
drawn by PAUL MEYERS	checked by AV LAWLESS	drawing # LVNG COLOUR

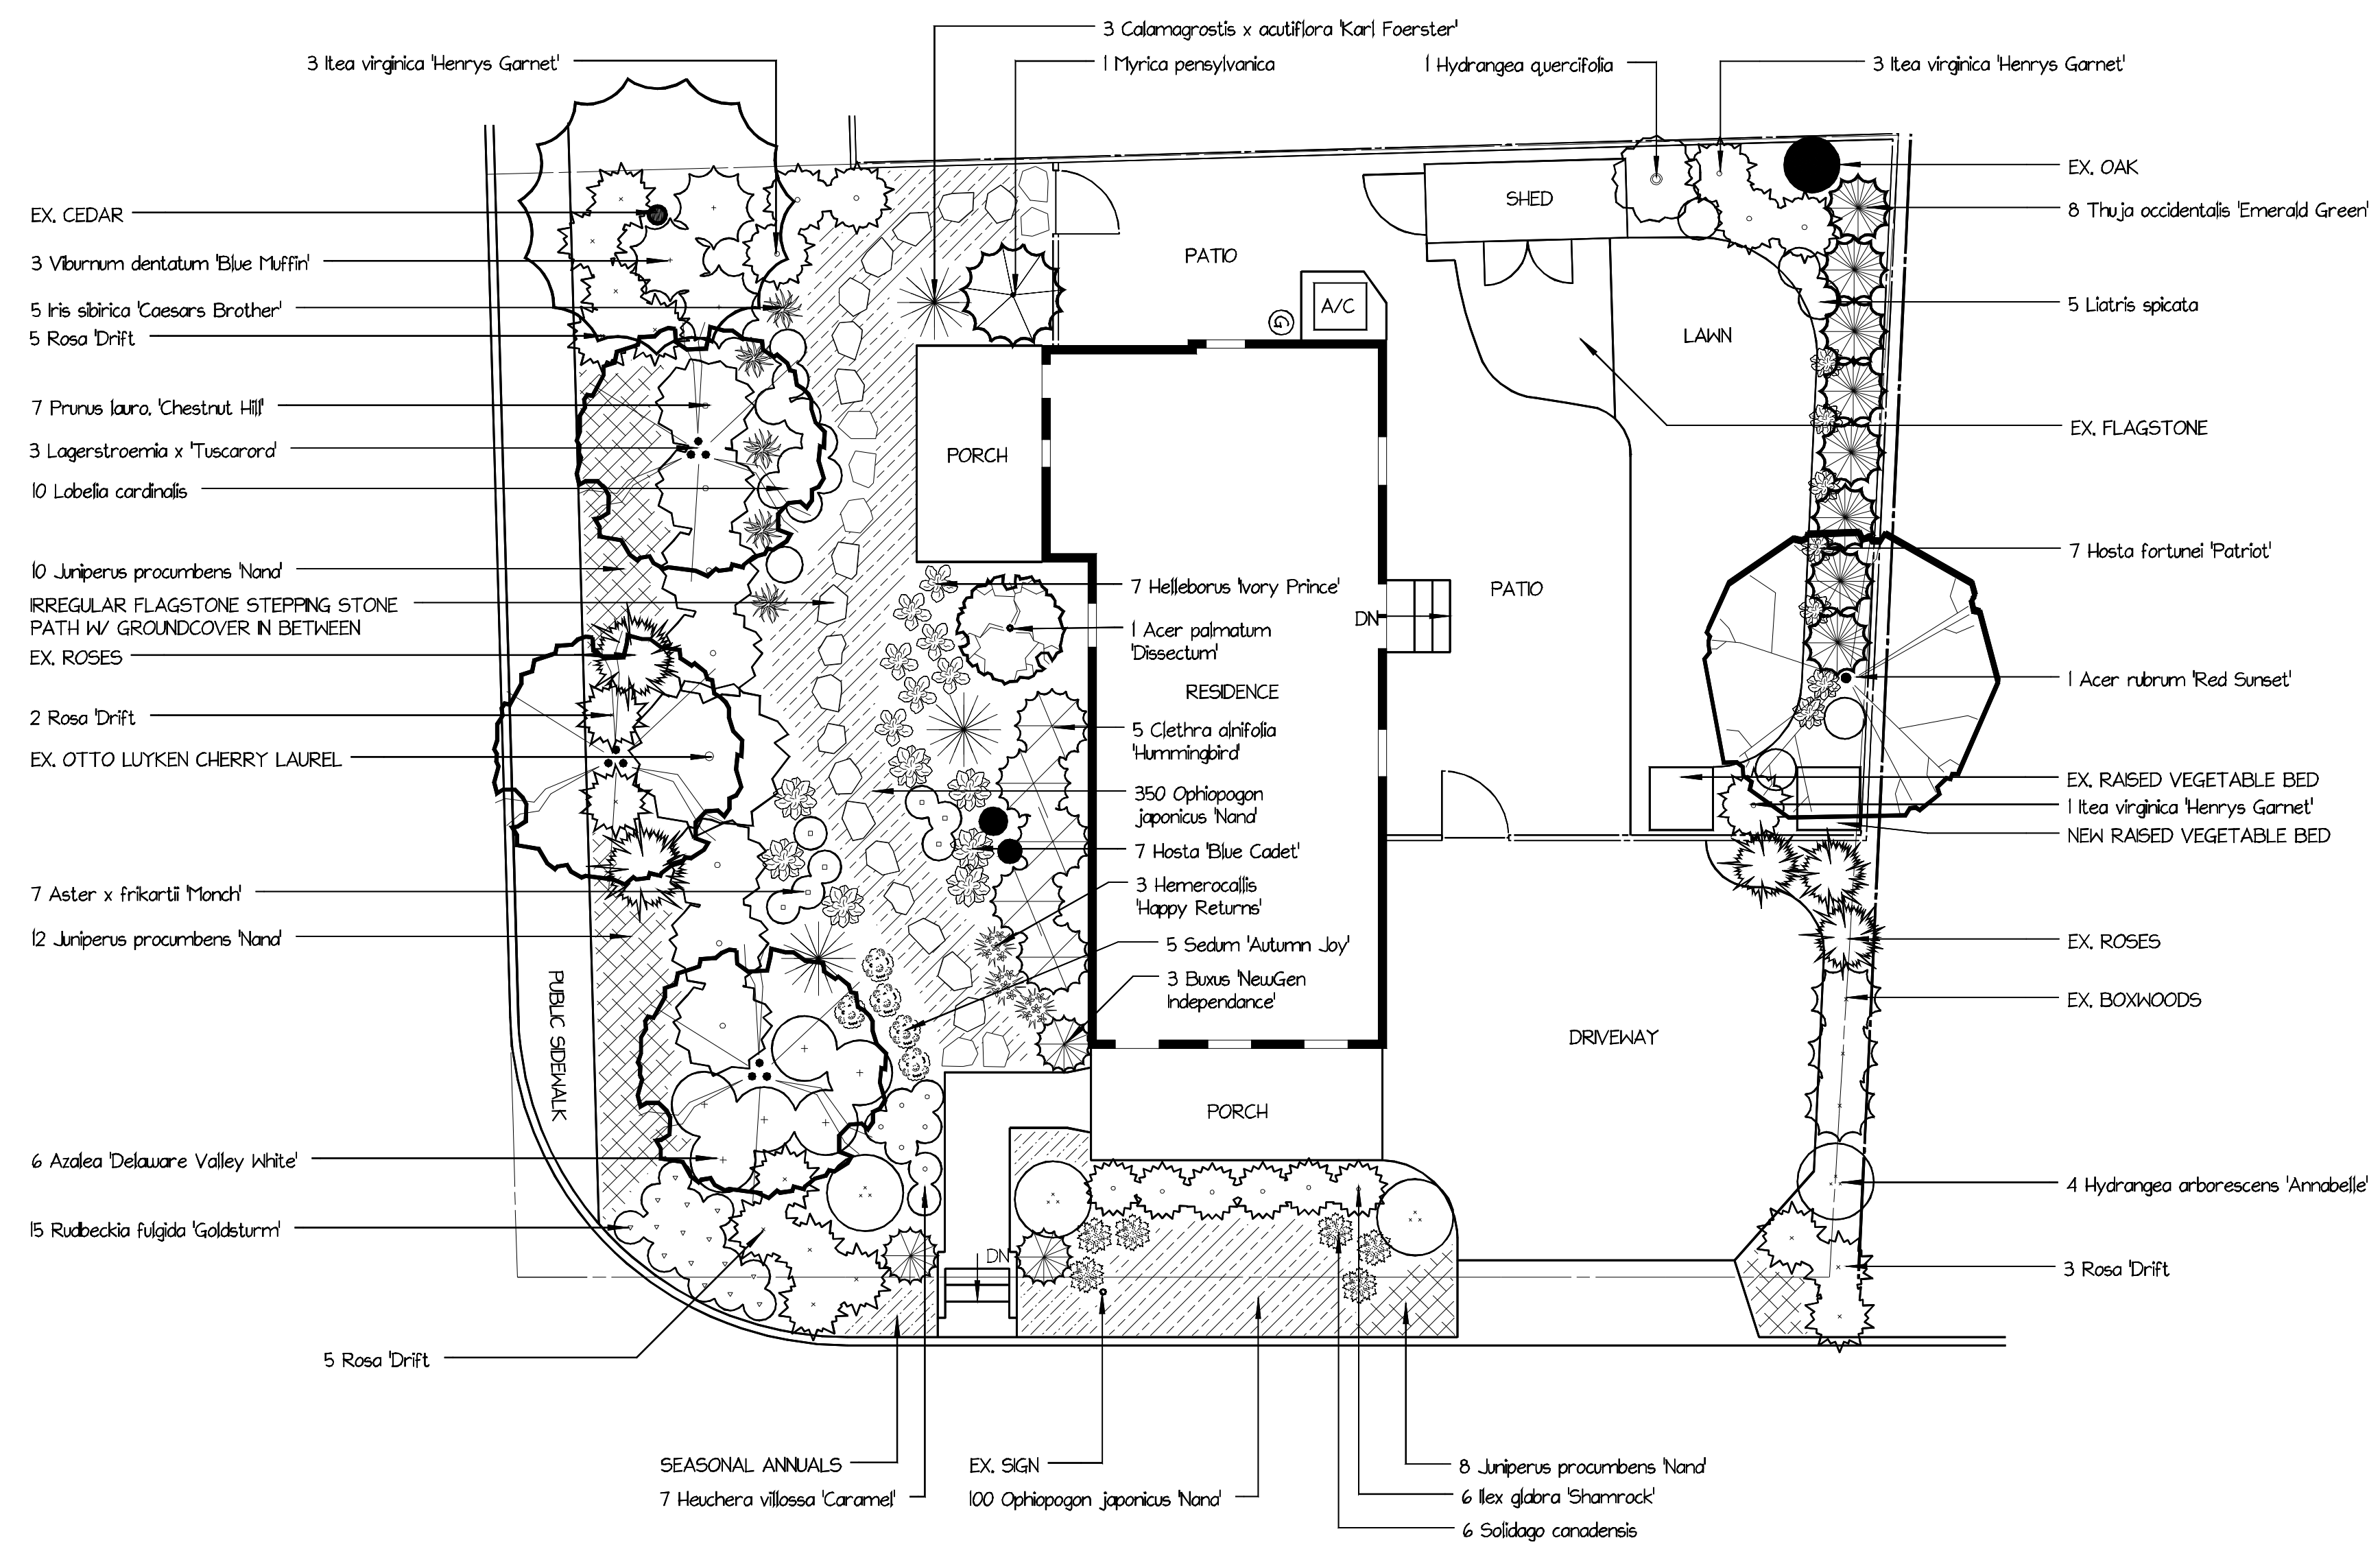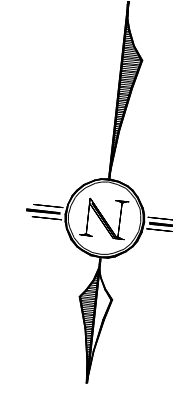

Example of pavers to be installed.



Example of pavers to be installed.



Area where pavers will be installed.

