

**ARLINGTON VIRGINIA**  
 DEPARTMENT OF ENVIRONMENTAL SERVICES  
 FACILITIES & ENGINEERING DIVISION  
 ENGINEERING BUREAU  
 2100 CLARENDON BOULEVARD, SUITE 813  
 ARLINGTON, VA 22201  
 PHONE: 703.228.3629  
 FAX: 703.228.3606

COPYRIGHT © 2022 ARLINGTON COUNTY VIRGINIA - ALL RIGHTS RESERVED

SEAL

APPROVALS DATE

QUALITY CONTROL ENGINEER

CONSTRUCTION MANAGEMENT SUPERVISOR

WATER, SEWER, STREETS BUREAU CHIEF

TRANSPORTATION DIRECTOR

PROJECT MANAGER

REVISIONS DATE


REVISIONS	DATE

**MILITARY RD AND NELLY CUSTIS DR ROUNDABOUT**  
 DC17  
 MILITARY RD AND NELLY CUSTIS DR INTERSECTION  
**PROPOSED PLAN**





DESIGNED: LED  
 DRAWN: LED  
 CHECKED: JL

PLOTTED: SEPTEMBER 19 2022

SCALE:

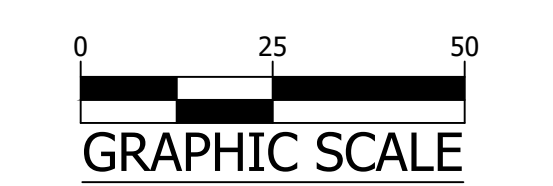



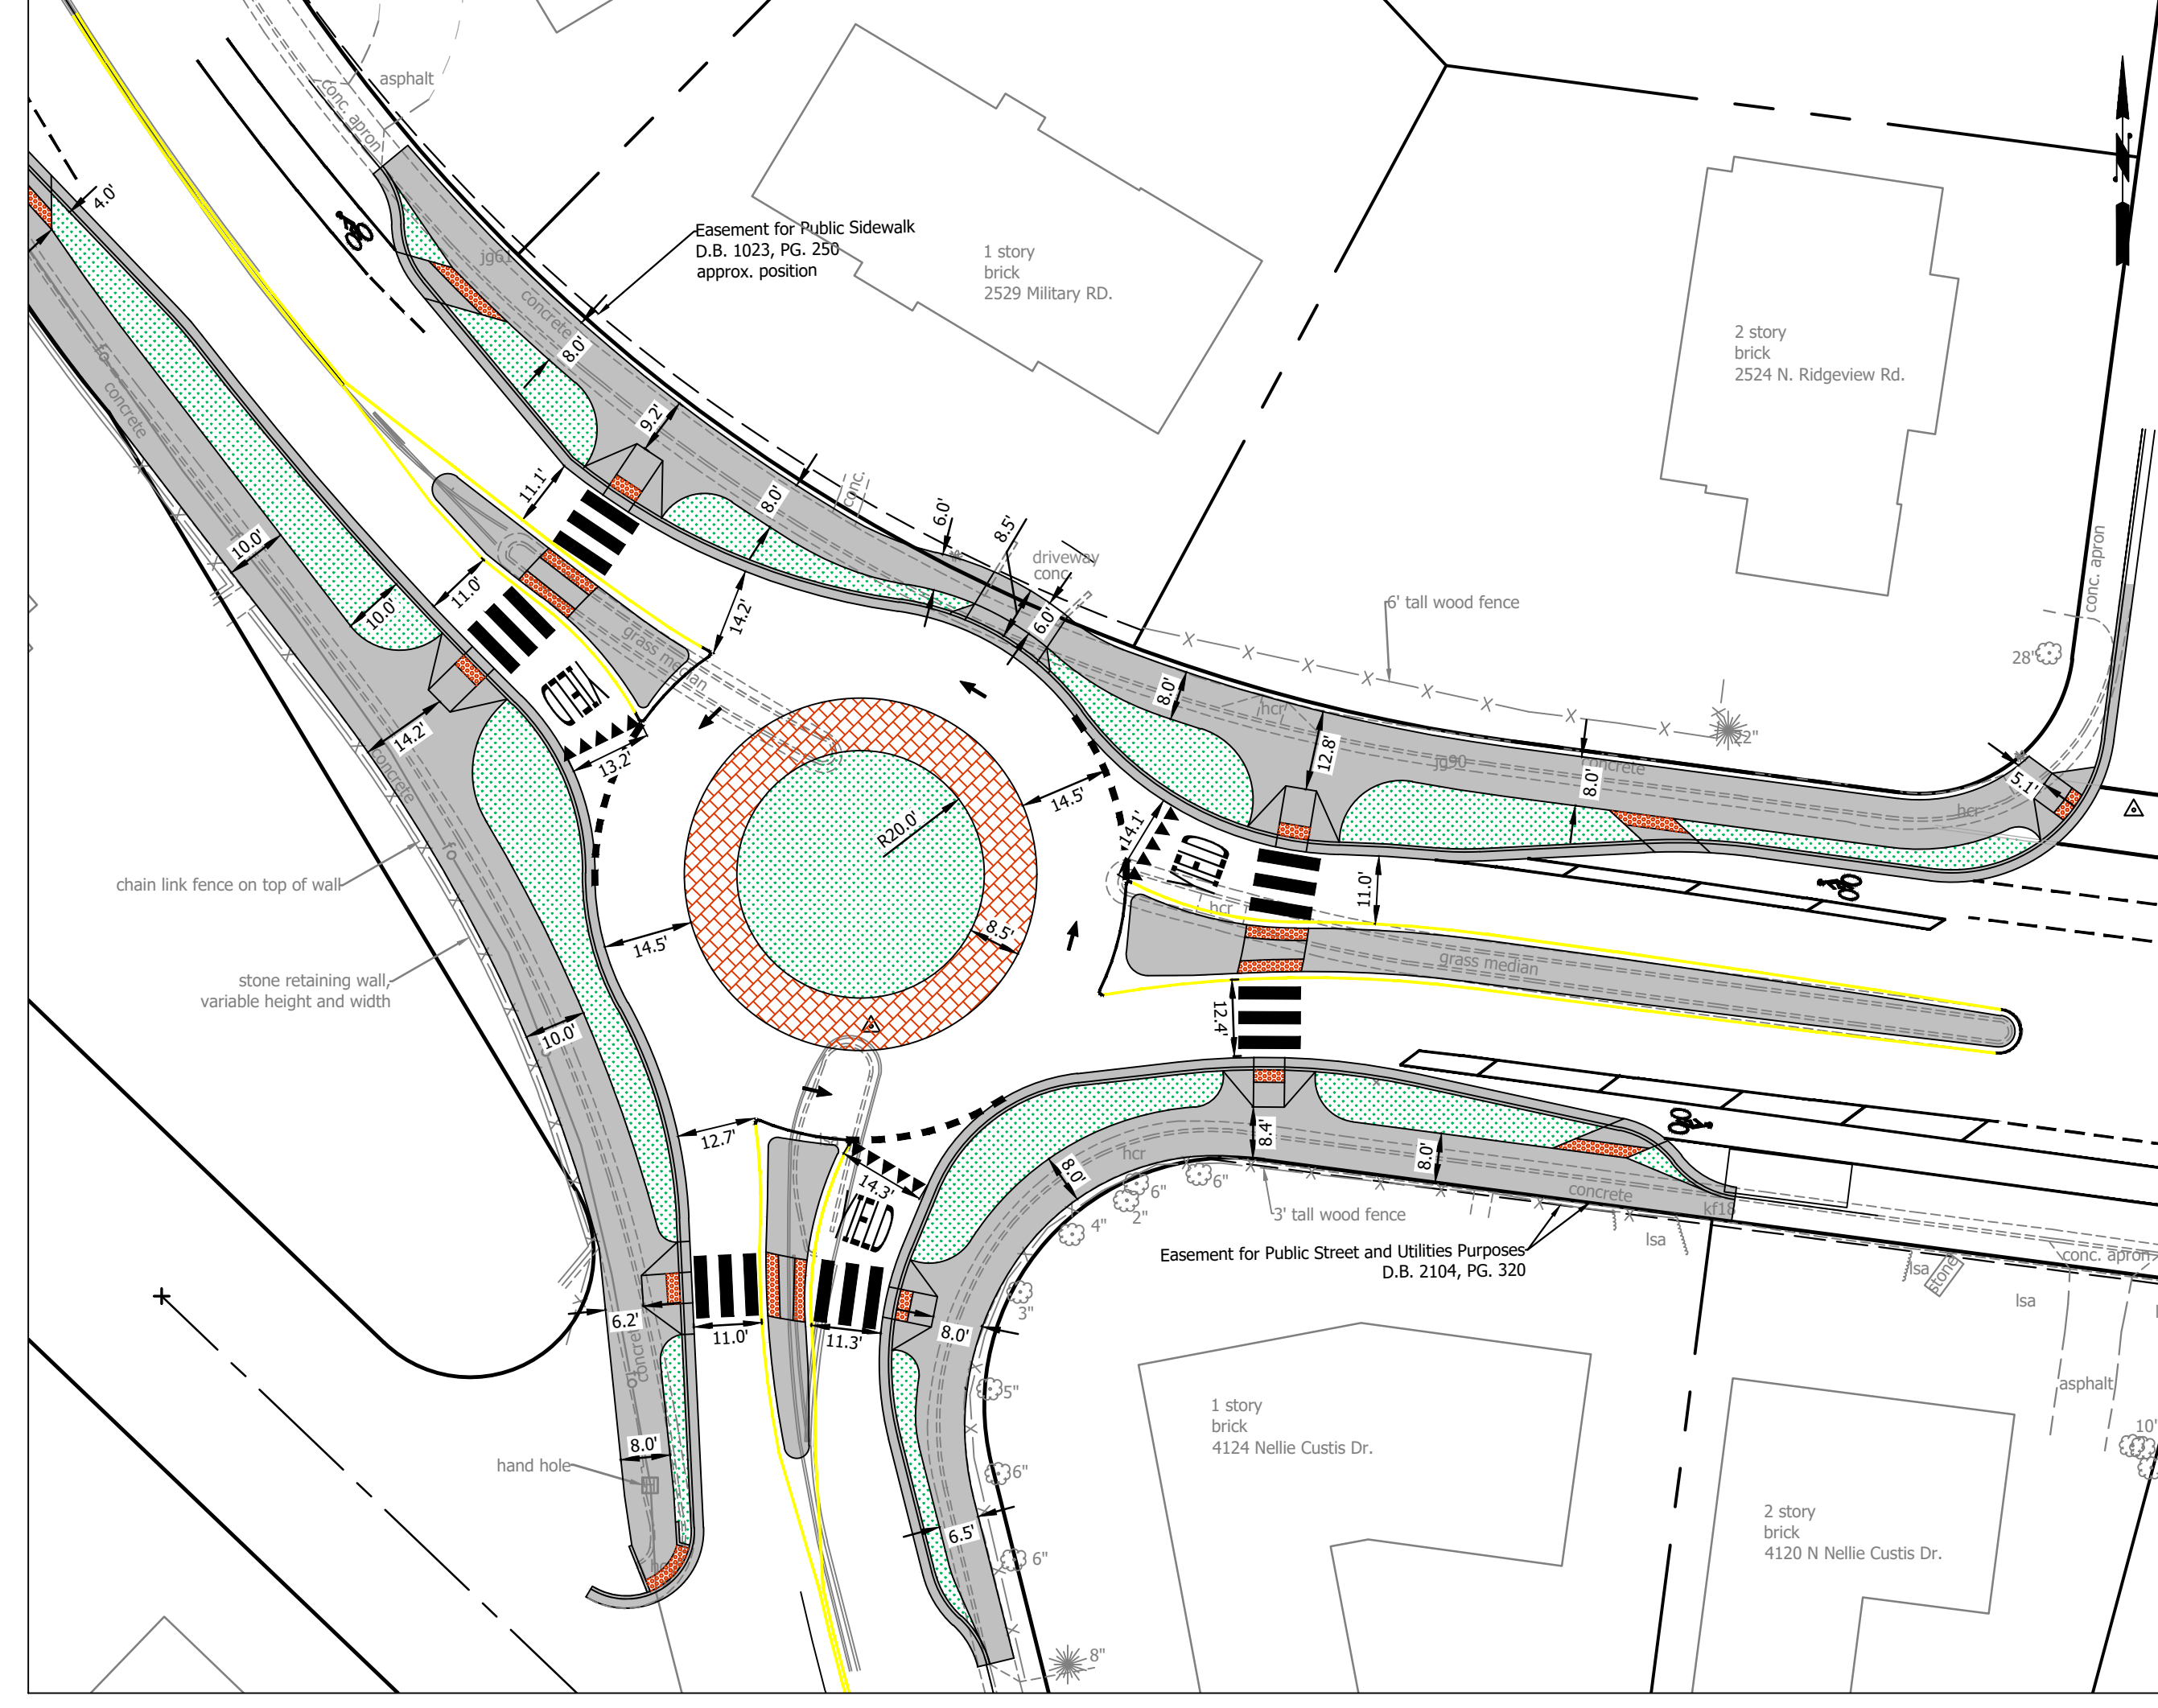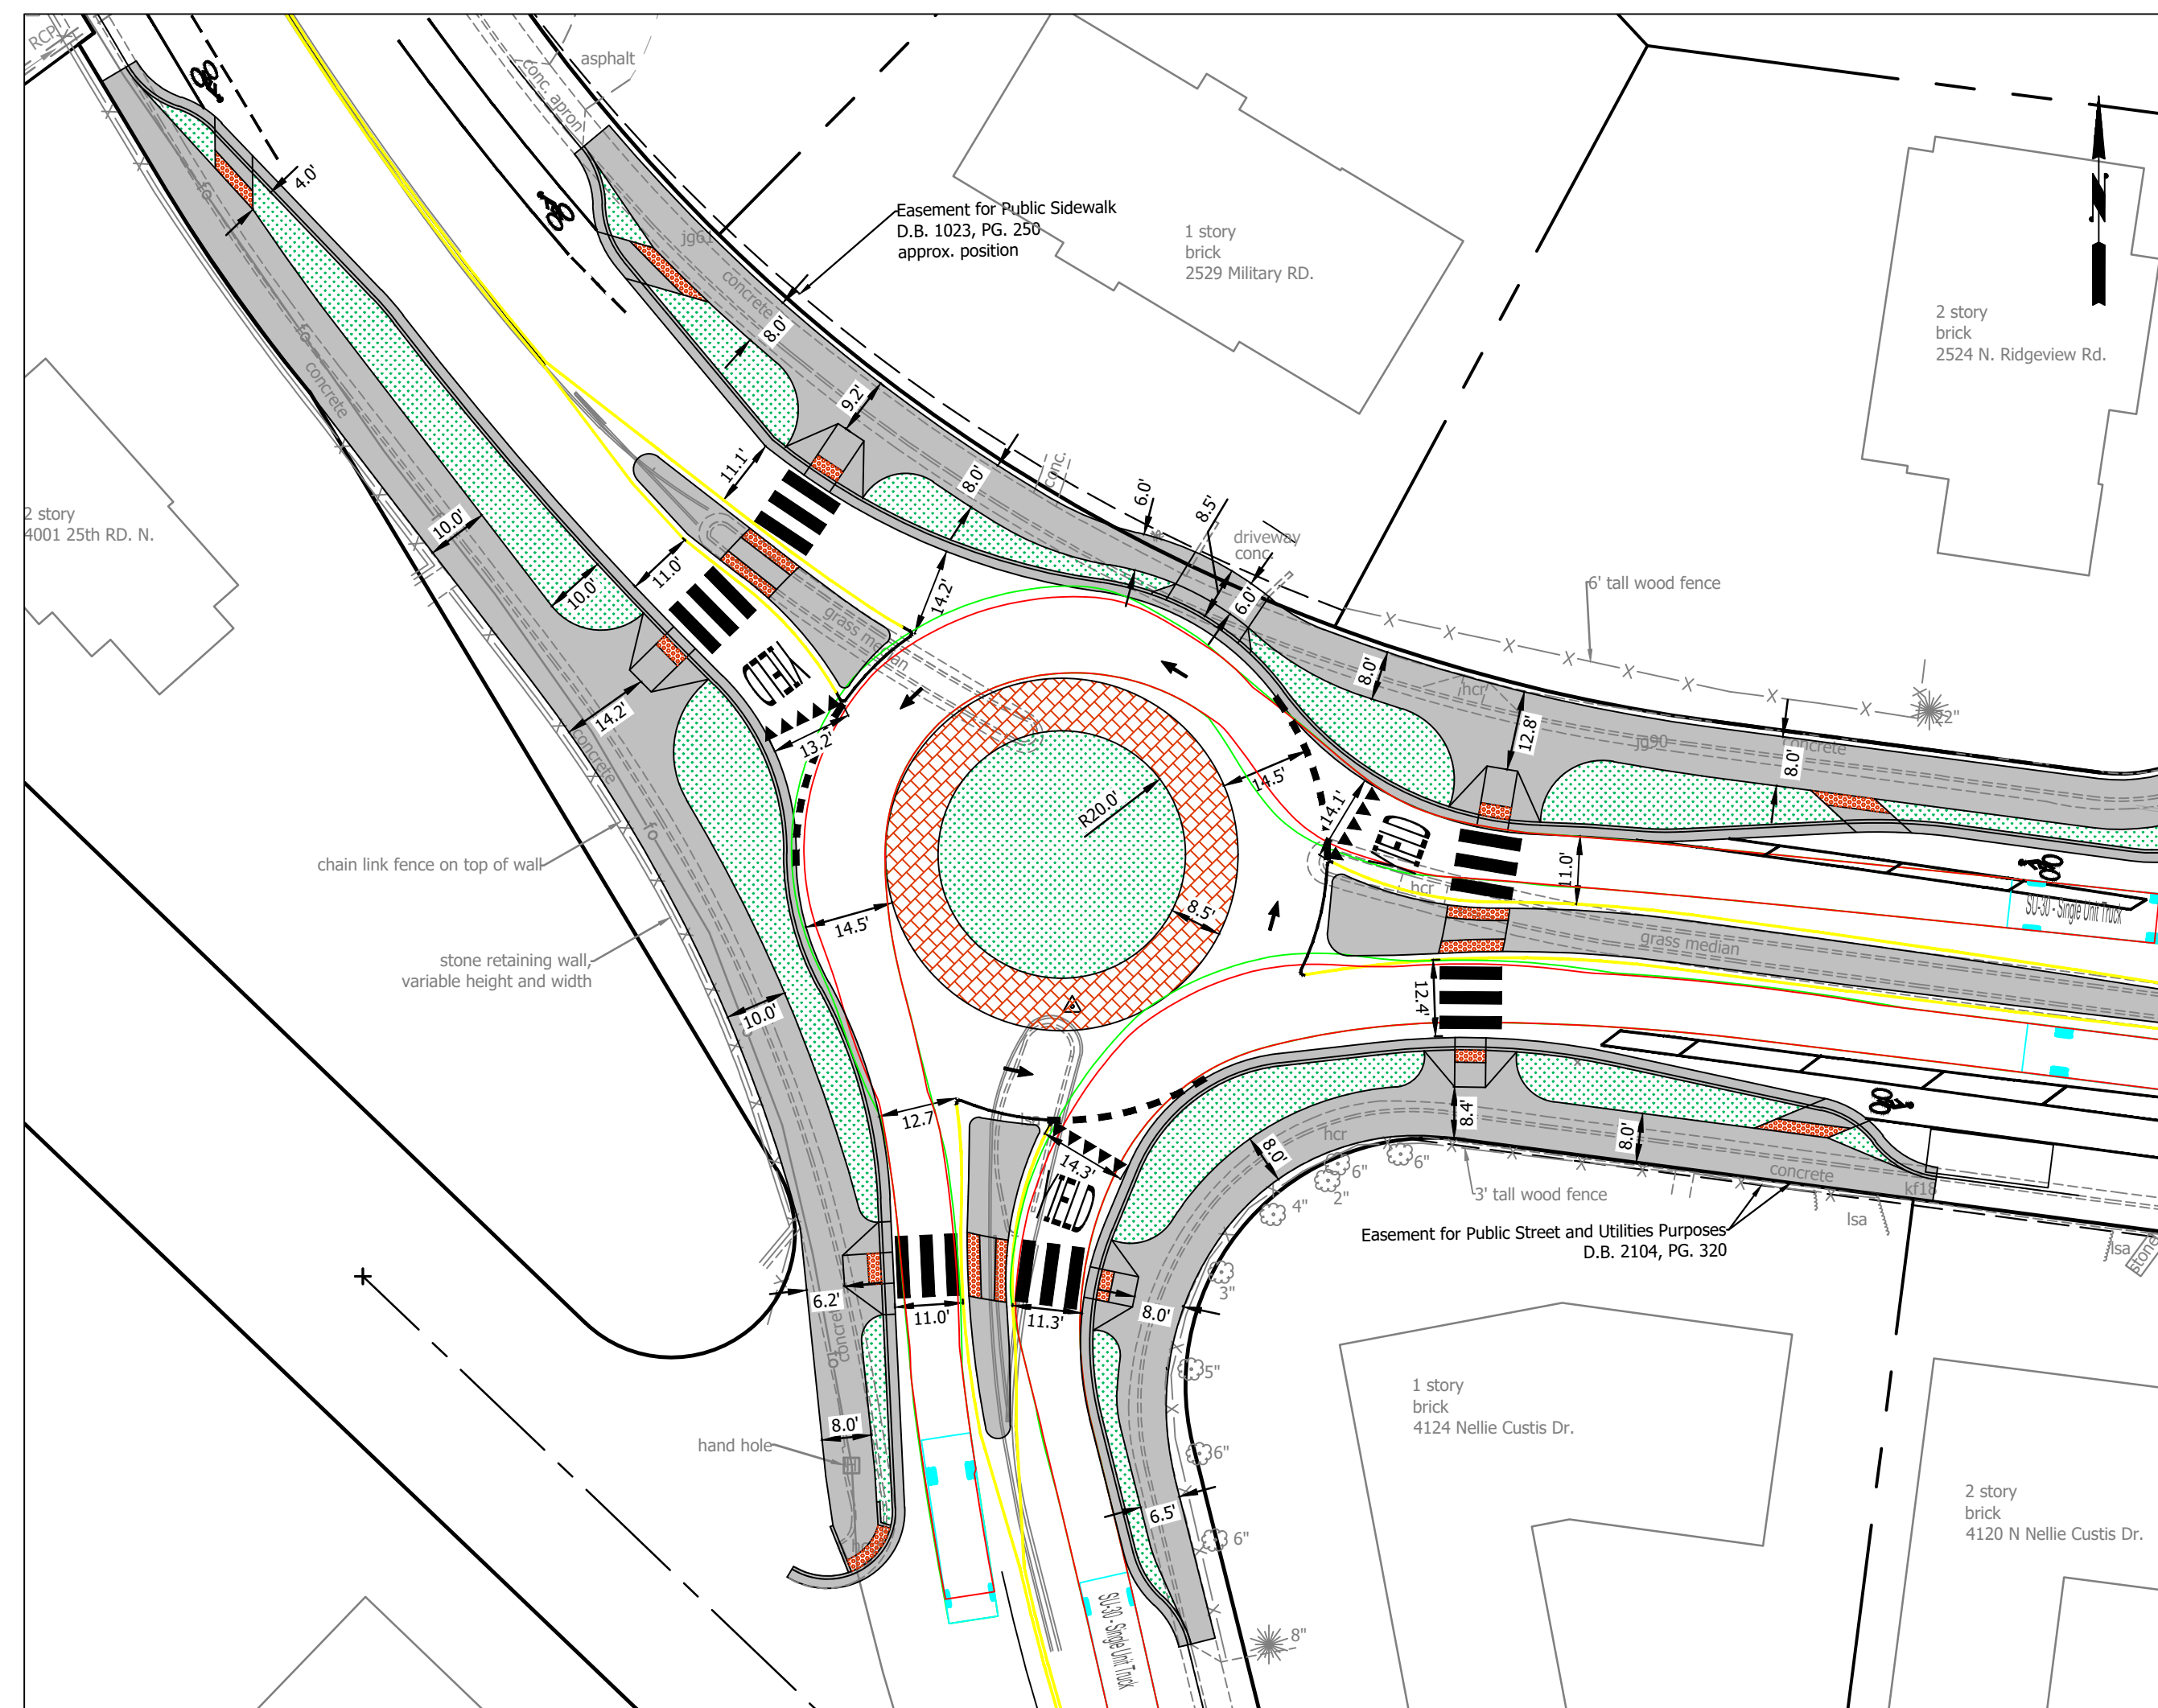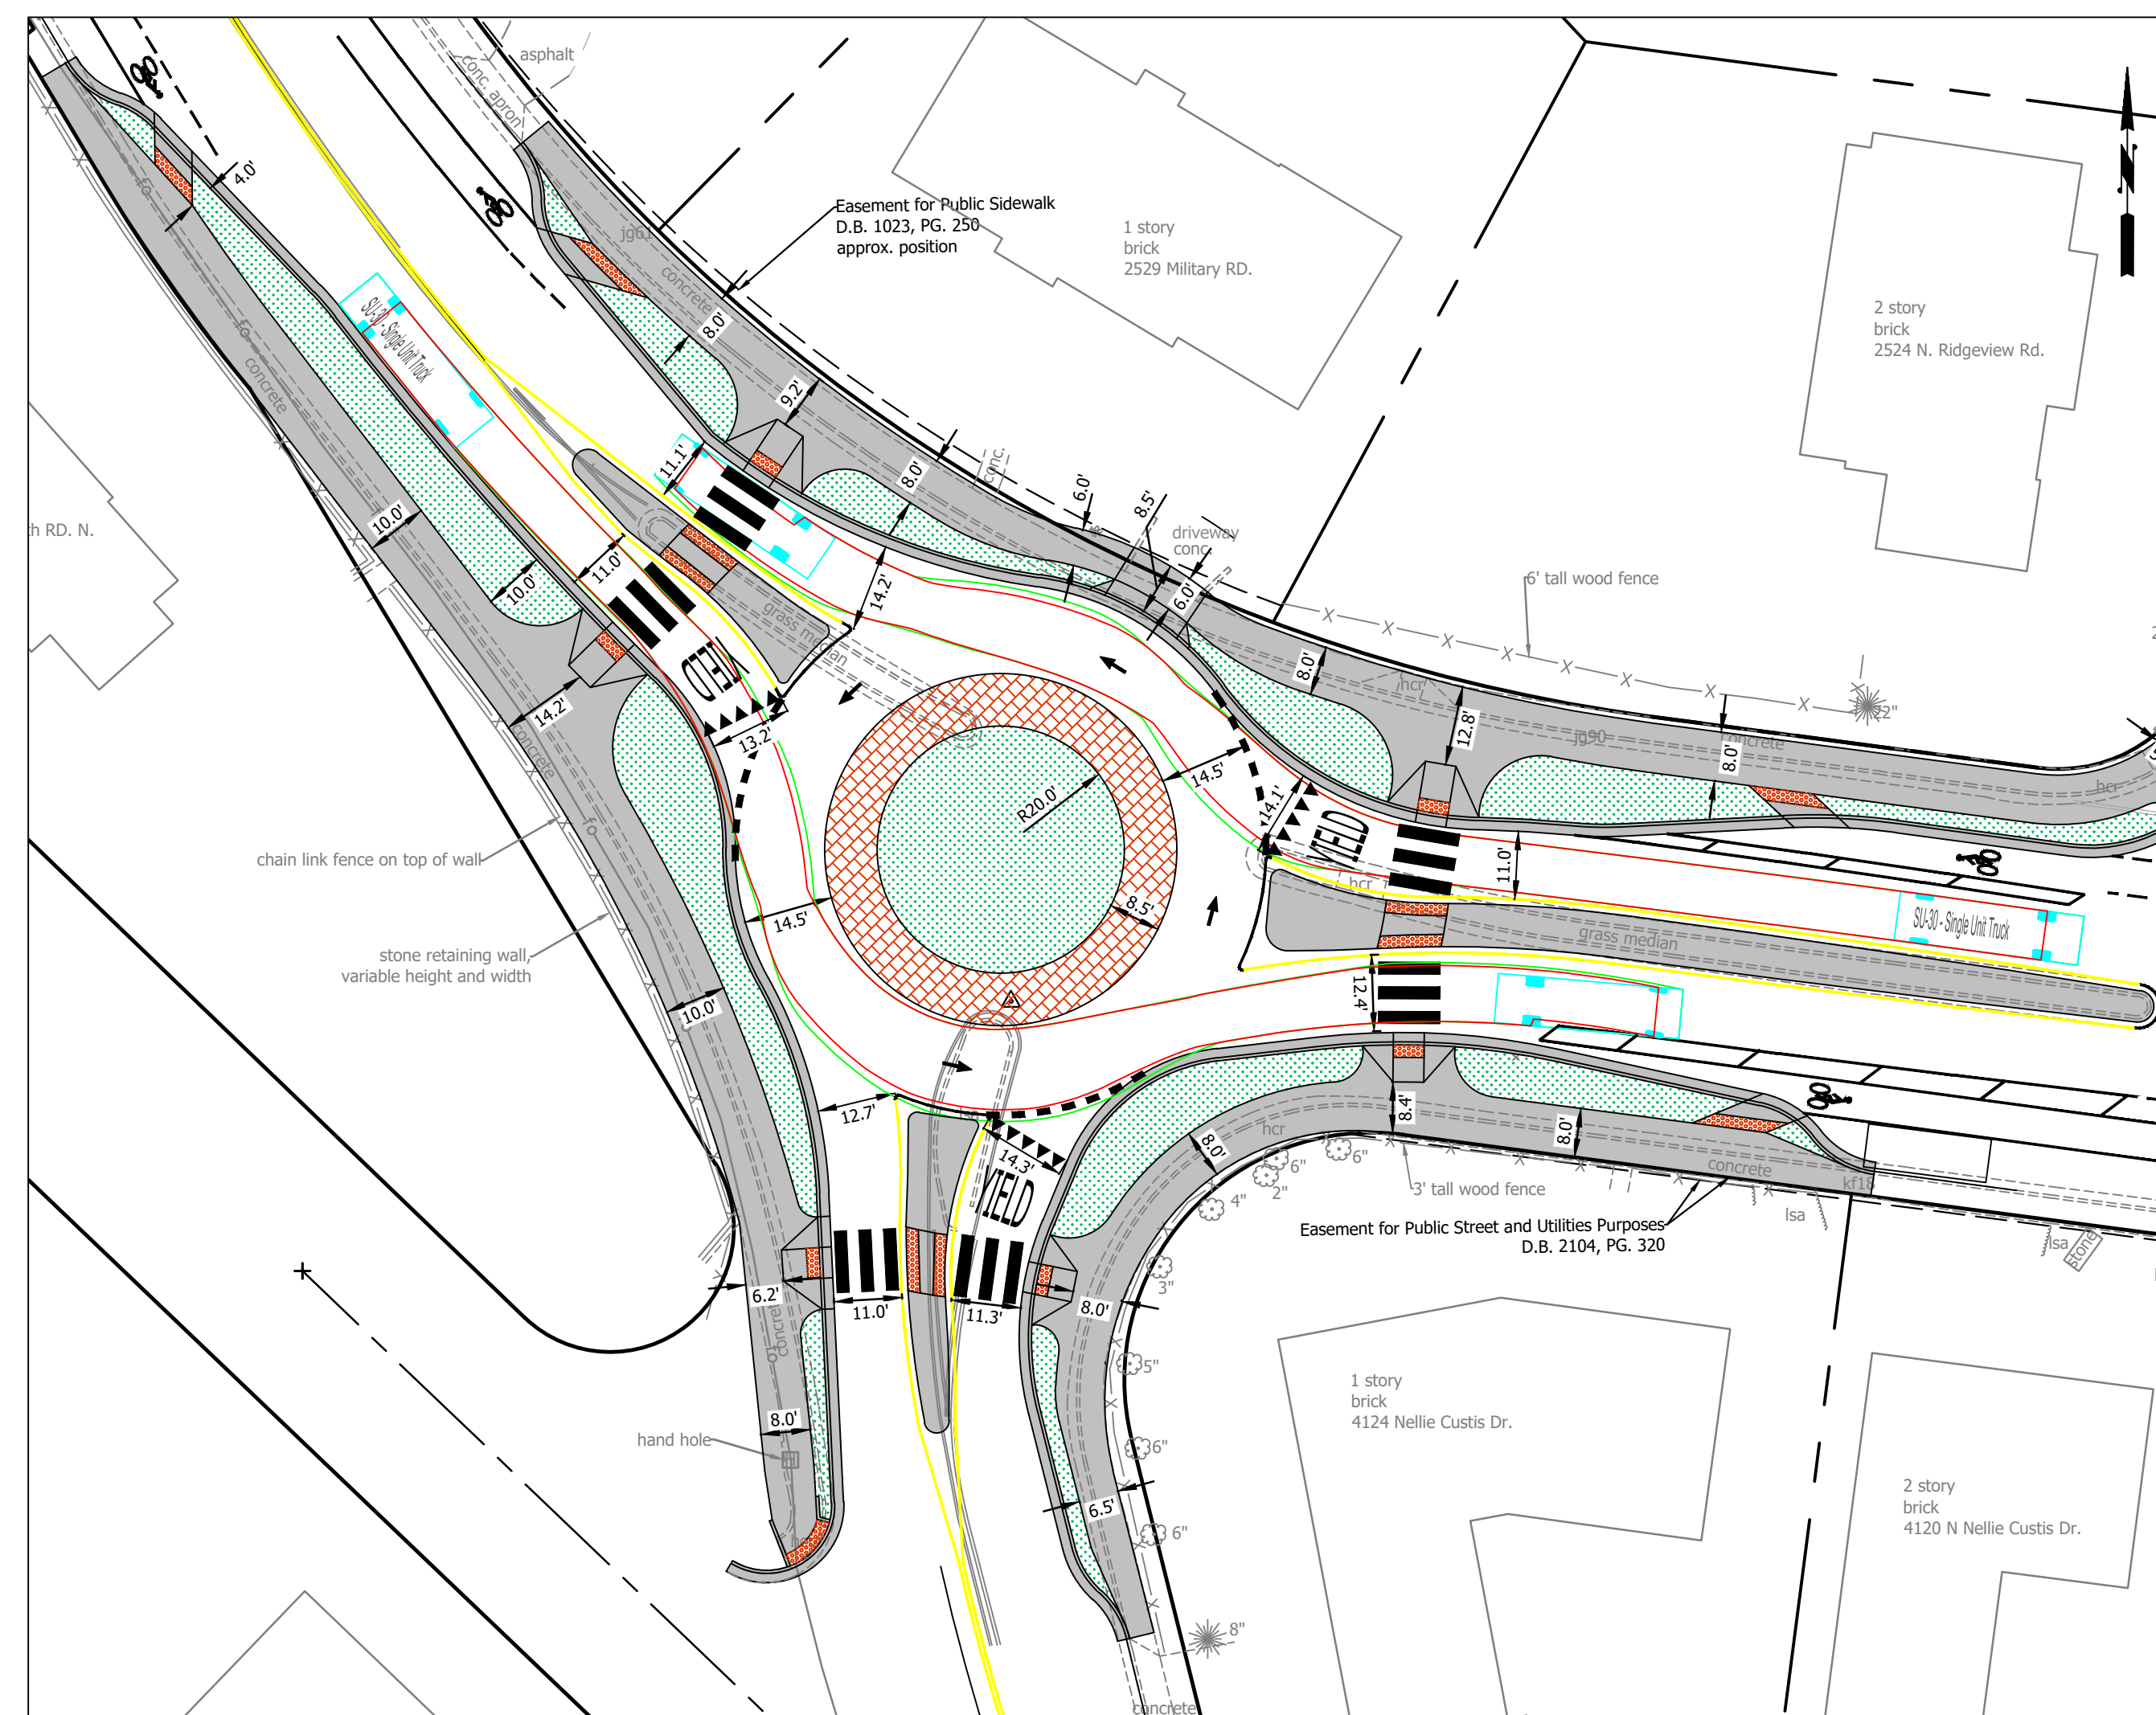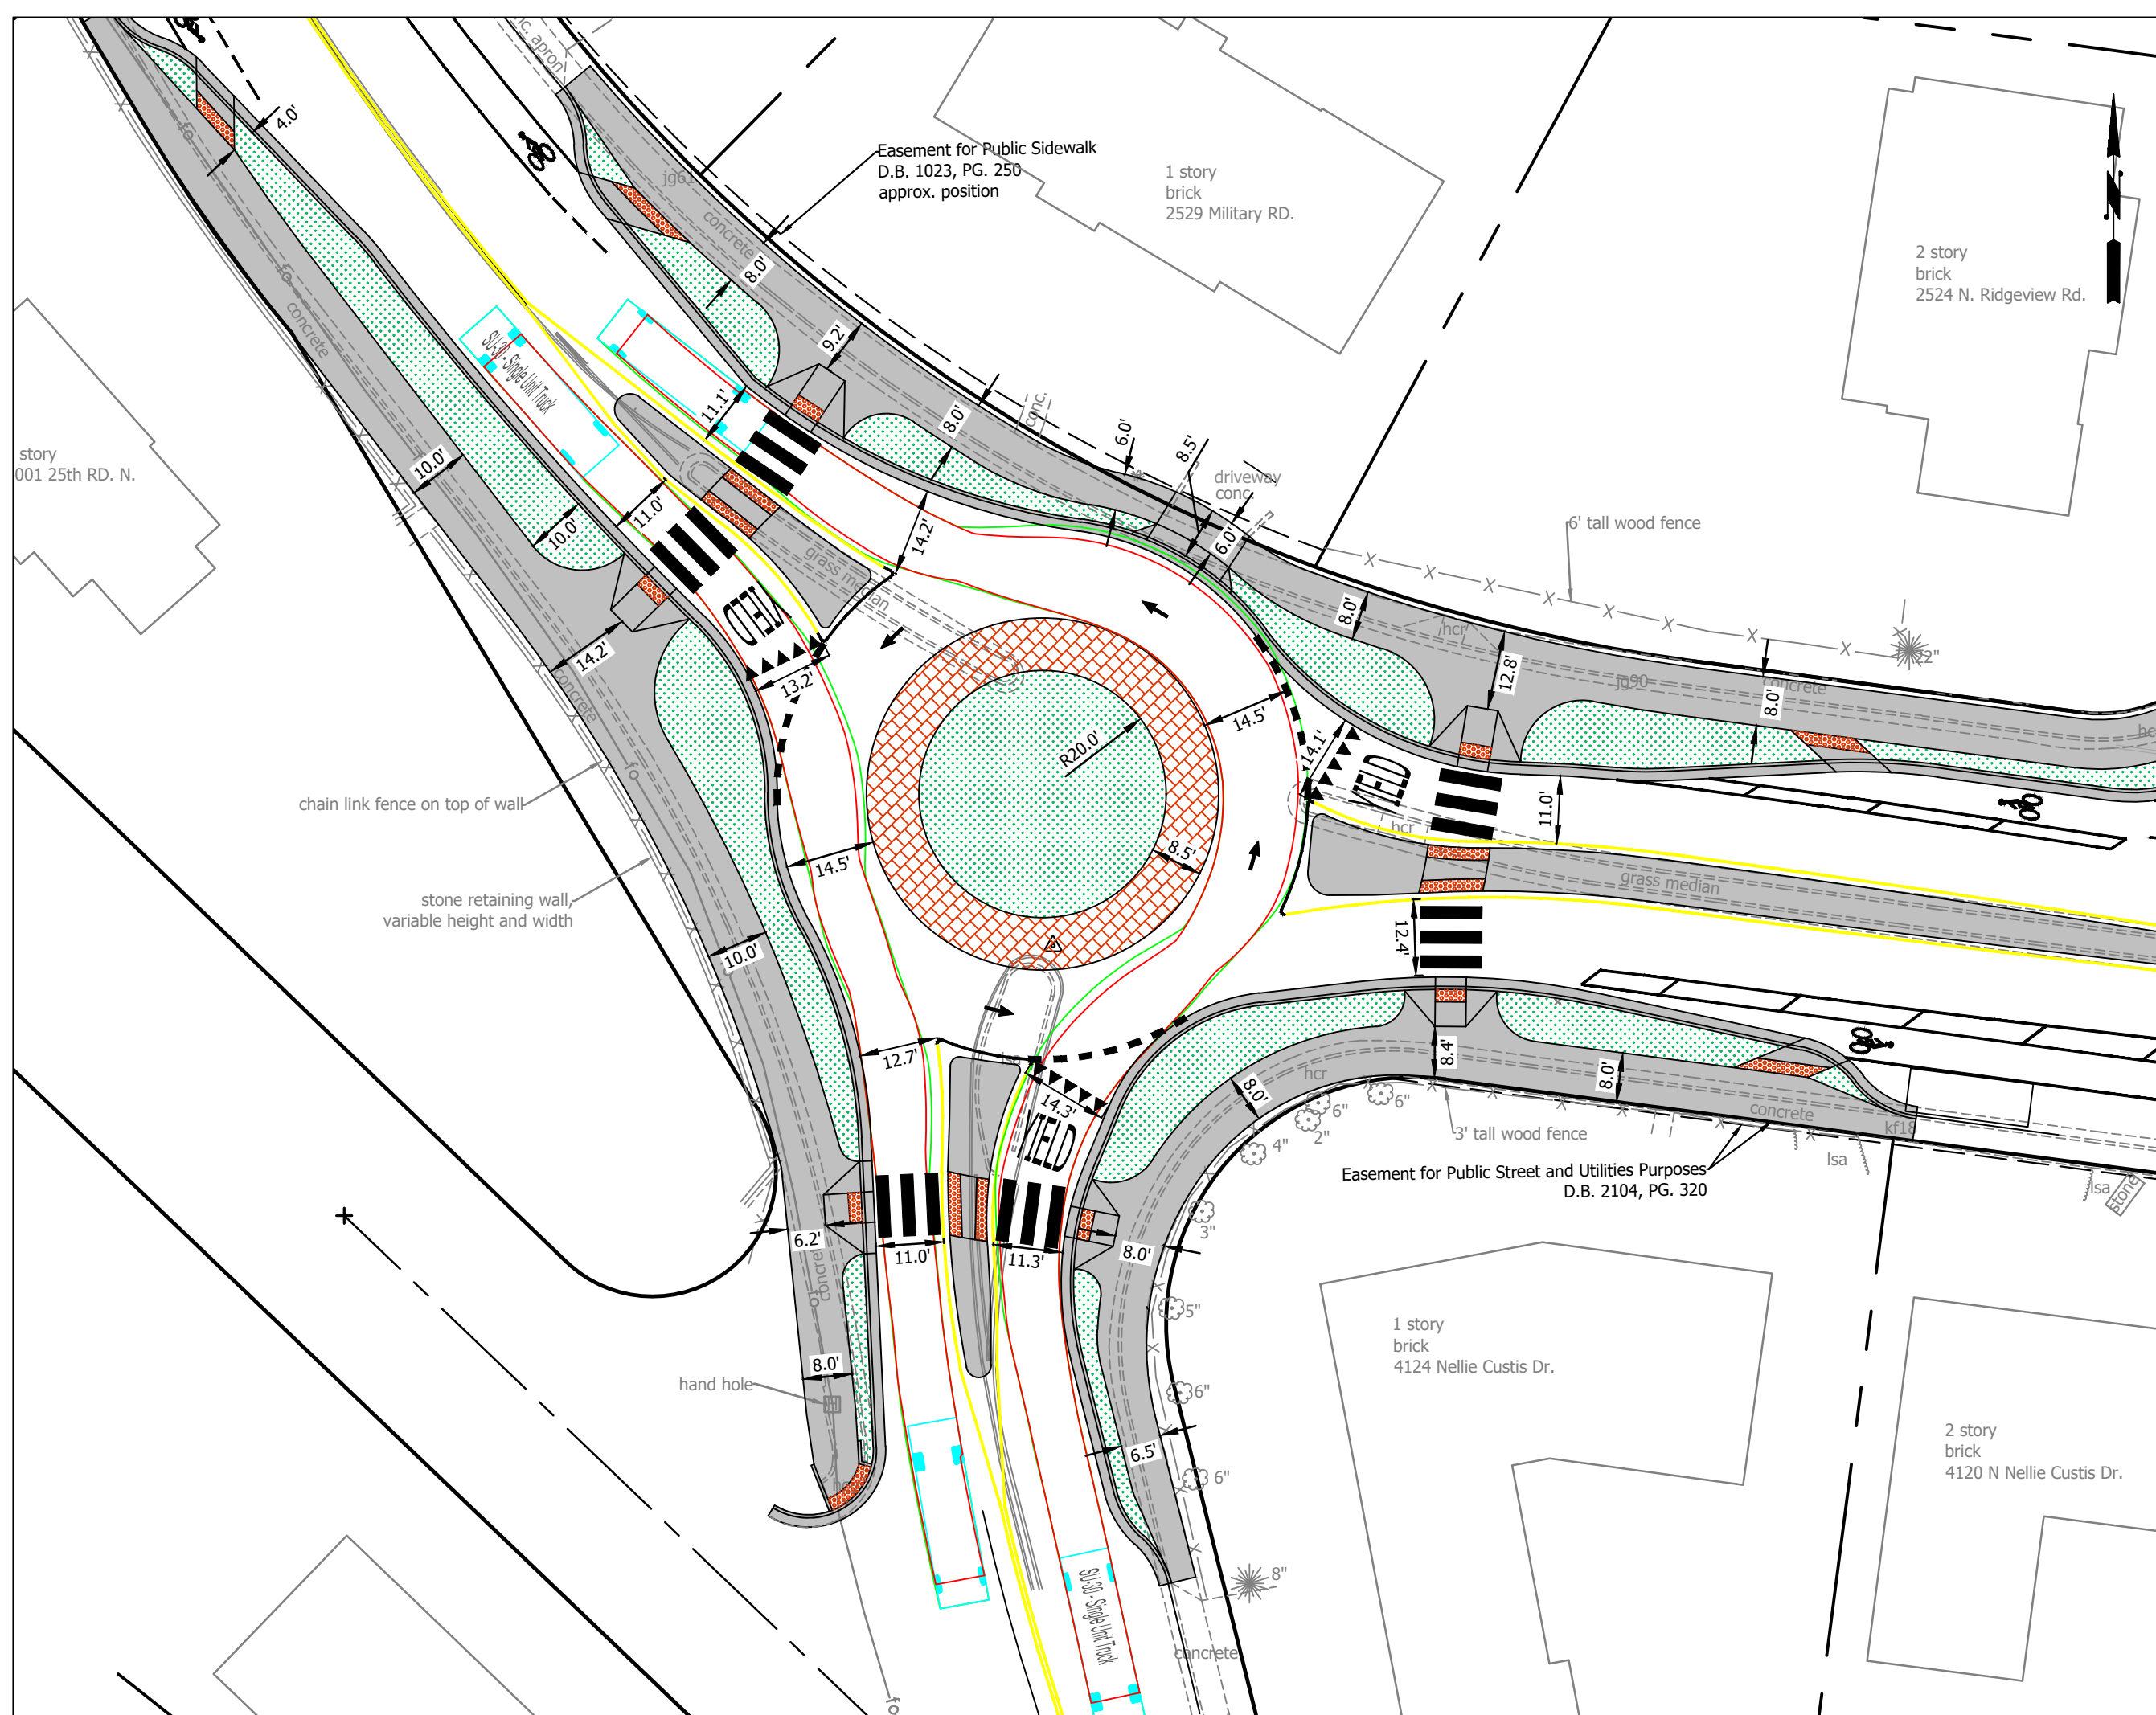

SEAL

APPROVALS	DATE
QUALITY CONTROL ENGINEER	
CONSTRUCTION MANAGEMENT SUPERVISOR	
WATER, SEWER, STREETS BUREAU CHIEF	
TRANSPORTATION DIRECTOR	
PROJECT MANAGER	

REVISIONS

REVISIONS	DATE

**MILITARY RD AND NELLY CUSTIS DR ROUNDABOUT**  
 DC17  
 MILITARY RD AND NELLY CUSTIS DR INTERSECTION  
**TURNING ANALYSIS - SU30**

DESIGNED: LED  
 DRAWN: LED  
 CHECKED: JL  
 PLOTTED: SEPTEMBER 19 2022

