


2 VIEW LOOKING NORTHWEST
A.2.60 1/8" = 1'-0"



3 VIEW LOOKING NORTHEAST
A.2.60 1/8" = 1'-0"



1 VIEW LOOKING SOUTHEAST
A.2.60 1/8" = 1'-0"

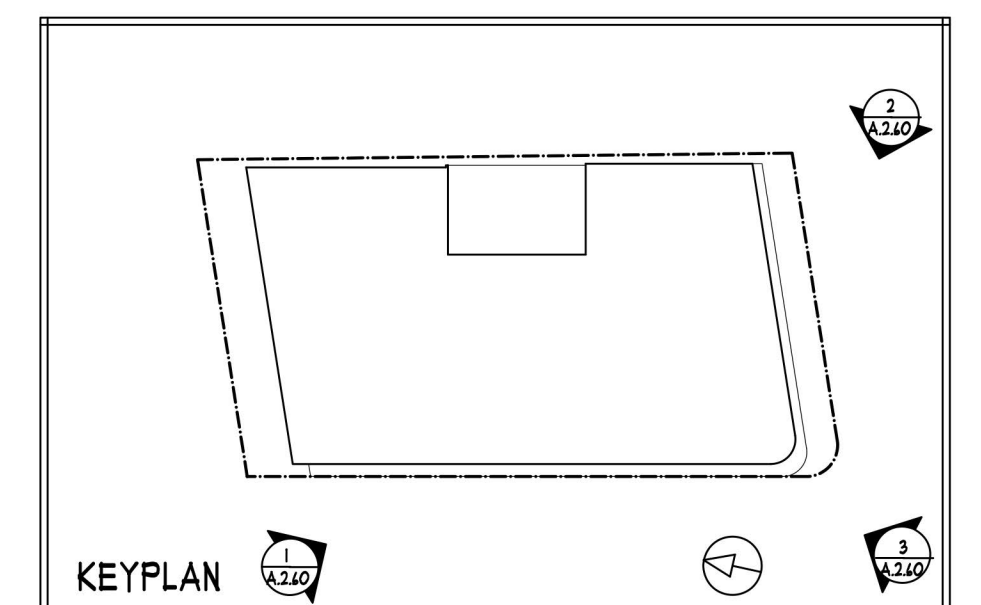

ARCHITECTS
PLANNERS

1111 CHAIN BRIDGE ROAD • #200 McLEAN, VIRGINIA 22101 • 703.893.0102 • FAX 703.893.0104
WWW.DEVEREAUXARCH.COM

© DEVEREAUX & ASSOCIATES EXPRESSLY RESERVES ITS COMMON LAW COPYRIGHT AND OTHER PROPERTY RIGHTS IN THESE PLANS. THESE PLANS ARE NOT TO BE REPRODUCED, CHANGED, OR COPIED IN ANY FORM OR MANNER WHATSOEVER, NOR ARE THEY TO BE ASSIGNED TO ANY THIRD PARTY WITHOUT FIRST OBTAINING THE EXPRESS WRITTEN PERMISSION AND CONSENT OF DEVEREAUX & ASSOCIATES, P.C.

MASSING STUDIES

SCHEMATIC DESIGN
FBC SUBMITTAL


SUBJECT TO CHANGE DURING WORKING DRAWINGS


2801 COLUMBIA PIKE
THE CHRISTOPHER COMPANIES
ARLINGTON, VIRGINIA



DATE:	SHEET NO:
09.15.2022 FBC SUBMITTAL 01	
03.31.2023 FBC SUBMITTAL 02	
01.05.2023 DRC REVIEW	

A.2.60

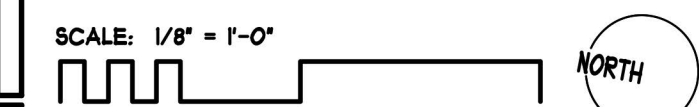

 


2 VIEW LOOKING NORTHWEST
A.2.60 1/8" = 1'-0"



3 VIEW LOOKING NORTHEAST
A.2.60 1/8" = 1'-0"



1 VIEW LOOKING SOUTHEAST
A.2.60 1/8" = 1'-0"

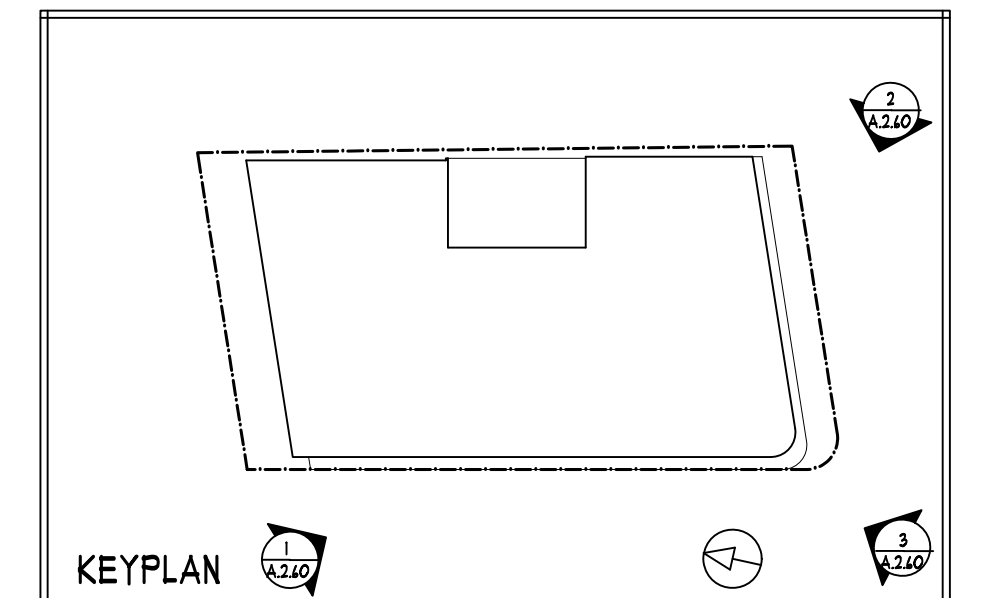

ARCHITECTS
PLANNERS

1111 CHAIN BRIDGE ROAD • #200 McLEAN, VIRGINIA 22101 • 703.813.0102 • FAX 703.813.0104
WWW.DEVEREAUXARCH.COM

© DEVEREAUX & ASSOCIATES EXPRESSLY RESERVES ITS COMMON LAW COPYRIGHT AND OTHER PROPERTY RIGHTS IN THESE PLANS. THESE PLANS ARE NOT TO BE REPRODUCED, CHANGED, OR COPIED IN ANY FORM OR MANNER WHATSOEVER, NOR ARE THEY TO BE ASSIGNED TO ANY THIRD PARTY WITHOUT FIRST OBTAINING THE EXPRESS WRITTEN PERMISSION AND CONSENT OF DEVEREAUX & ASSOCIATES, P.C.

MASSING STUDIES

SCHEMATIC DESIGN
FBC SUBMITTAL

SUBJECT TO CHANGE DURING WORKING DRAWINGS

2801 COLUMBIA PIKE
THE CHRISTOPHER COMPANIES
ARLINGTON, VIRGINIA



DATE:	SHEET NO:
09.15.2022 FBC SUBMITTAL 01	
03.31.2023 FBC SUBMITTAL 02	
01.05.2023 DRC REVIEW	

A.2.60

