


Historical Affairs and Landmark Review Board

Arlington County, Virginia

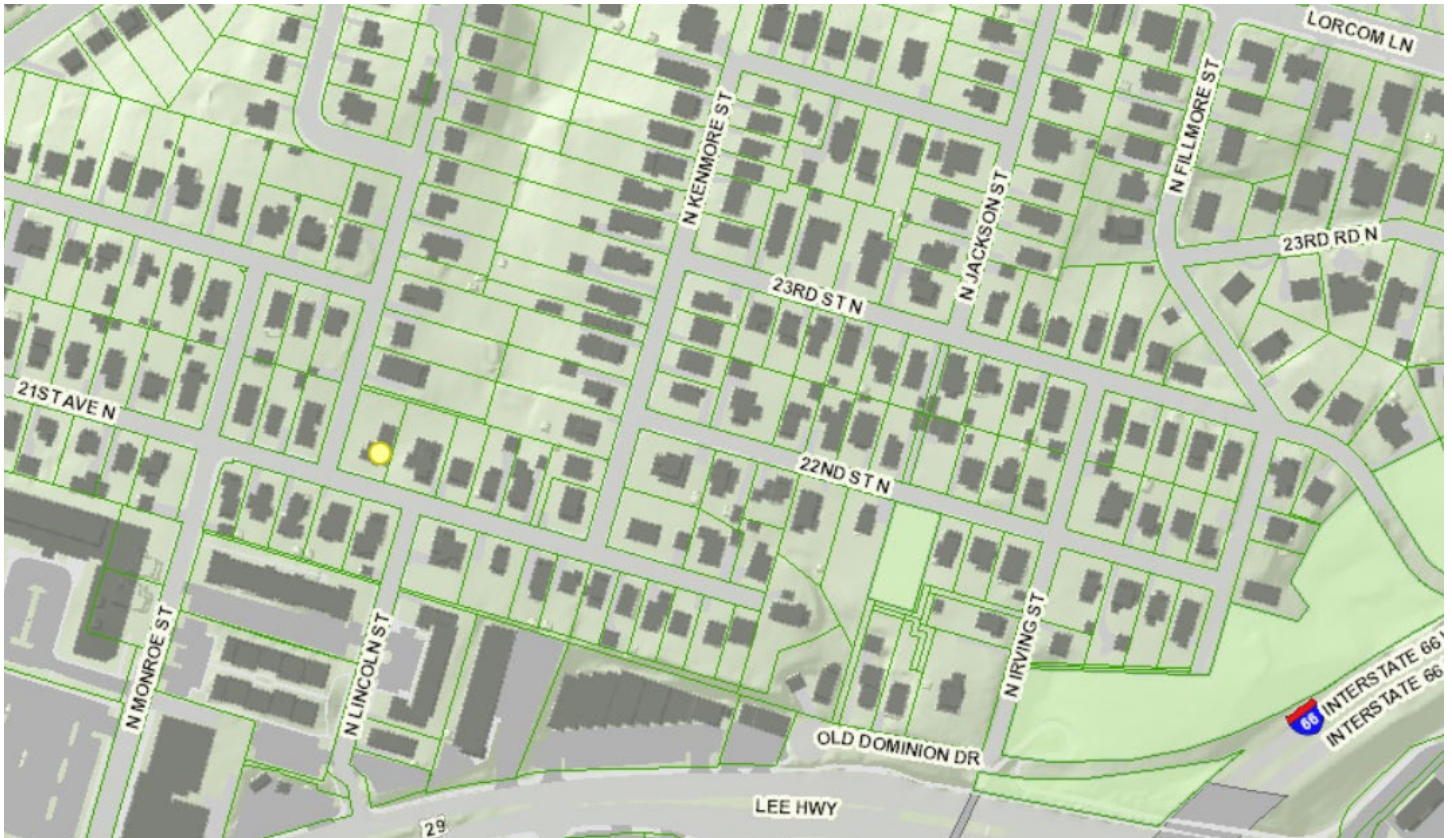

HALRB Meeting February 15, 2023, CoA 21-31C

3421 21st Avenue North: Submission of final door schedule.





3421

The WEXFORD


No. 3337-A—No. 3337-B—Honor Built Homes. Already Cut and Fitted.
 Monthly Payments as Low as \$28 to \$40

IF YOU ARE looking for something different in a bungalow design, you surely will find a pleasing exterior and convenient arrangement in the two plans of this Colonial Home.


PLAN No. 3337-A—HONOR BUILT HOME contains living room, two well lighted bedrooms, bath and kitchen. It really has five-room efficiency on account of the dining alcove recessed in the left entrance with kitchen. Combination grade and cellar entrance with

refrigerator platform adds to this very compact plan. PLAN No. 3337-B contains five well laid out rooms. Not a foot of waste space. You will find plenty of wall space—plenty of large windows and good closets. Both plans have a 14-ft. by 8-ft. porch with cement floor; a lot of added comfort when screened in the summer.


Let us send you a copy of the original 1/8-inch architectural drawings of the Wexford with outline specifications of complete materials furnished.

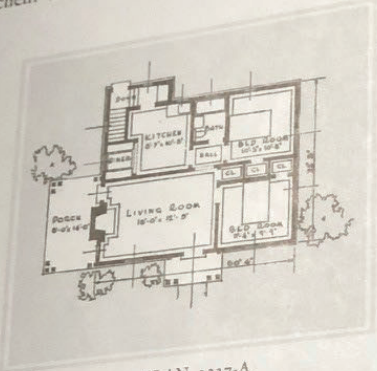

PLAN 3337-A
 Can be built on 45-ft. lot.

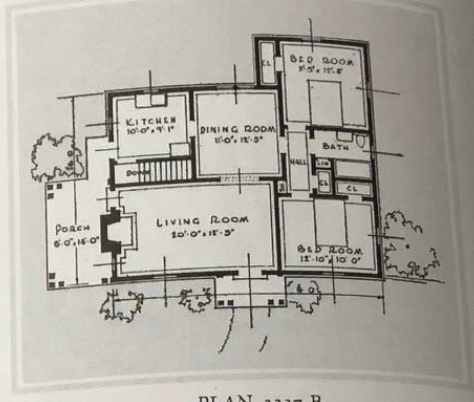


PLAN 3337-B
 Can be built on 50-ft. lot.

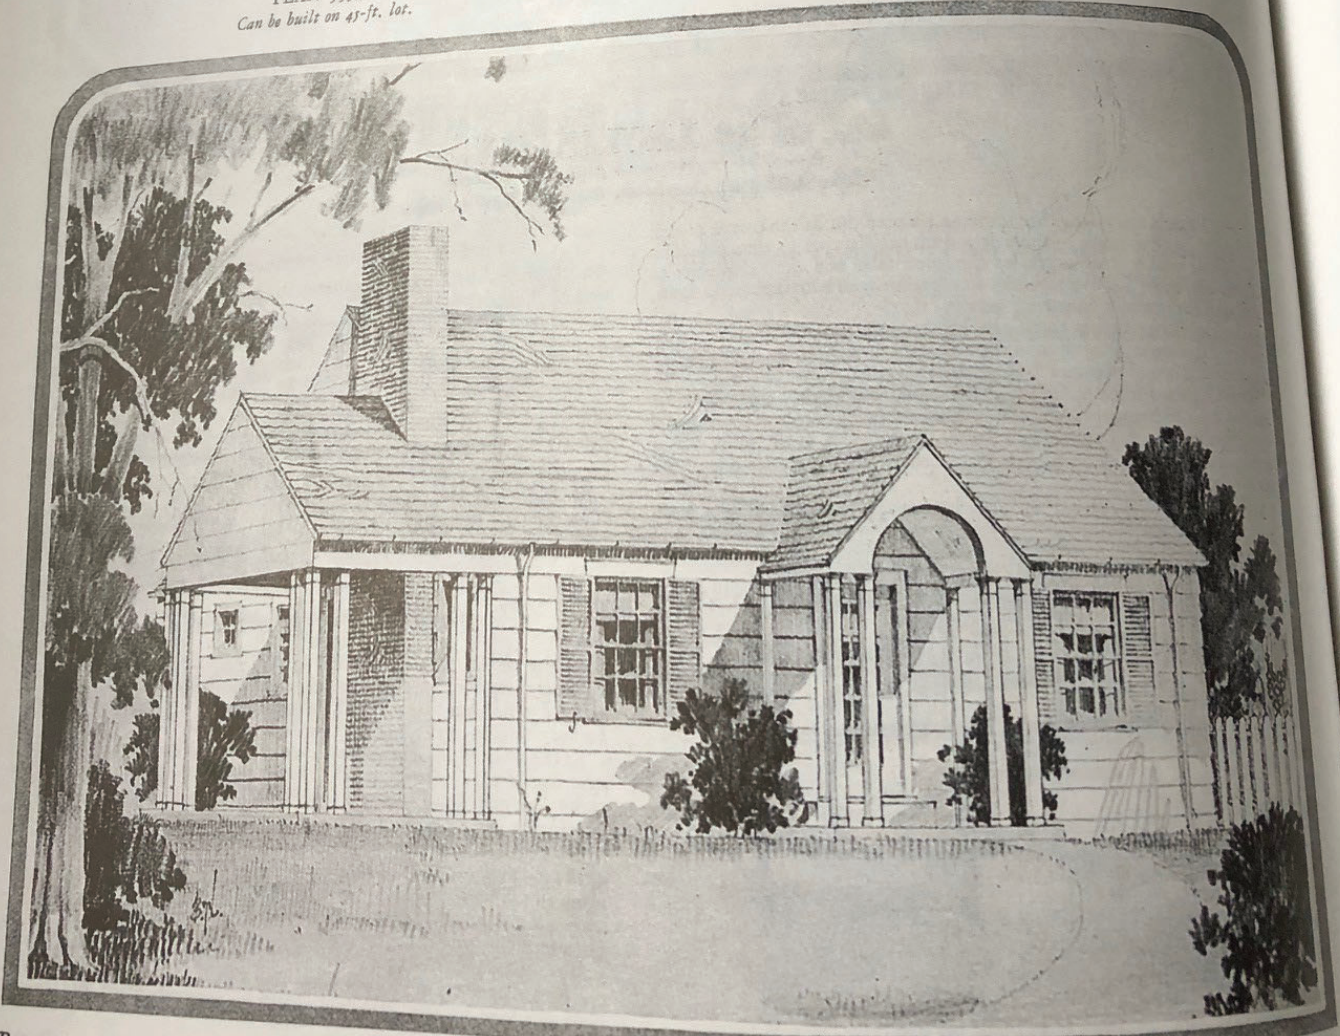

THIS floor plan contains five rooms including living room, dining room, kitchen, bathroom, and two bedrooms. PLAN



REAR ELEVATION 1
1/4" = 1'-0" A402

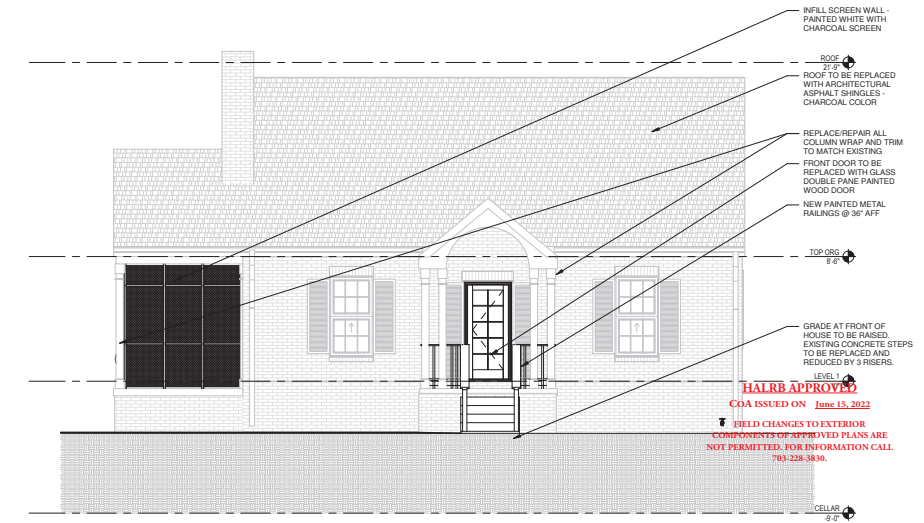

FRONT ELEVATION 2
1/4" = 1'-0" A402

LEEDESIGN.STUDIO

PROJECT # : 21052

8818 JACKSON AVE
FALLS CHURCH VA 22042
WWW.LEEDESIGNSTUDIO.COM



#	DESCRIPTION	DATE
1	PERMIT COMMENTS	03/17/2022
3	SCHEMATIC	3/15/22

THIS DRAWING IS THE PROPERTY OF LEE DESIGN STUDIO. IT IS TO BE USED ONLY FOR THE PROJECT AND SITE SPECIFICALLY IDENTIFIED HEREON. IT IS NOT TO BE REPRODUCED OR TRANSMITTED IN ANY FORM OR BY ANY MEANS, ELECTRONIC OR MECHANICAL, INCLUDING PHOTOCOPYING, RECORDING, OR BY ANY INFORMATION STORAGE AND RETRIEVAL SYSTEM, WITHOUT THE WRITTEN PERMISSION OF LEE DESIGN STUDIO.

UCKERT RESIDENCE
3421 21st AVE N
ARLINGTON, VA 22207

OWNER
COLIN UCKERT


SHEET TITLE
ELEVATIONS

SHEET NUMBER
A402


5/19/22
PERMIT SET

HALRB APPROVED
COA ISSUED ON June 15, 2022
FIELD CHANGES TO EXTERIOR COMPONENTS OF APPROVED PLANS ARE NOT PERMITTED. FOR INFORMATION CALL 703-228-3830.

Actual proposed fence height

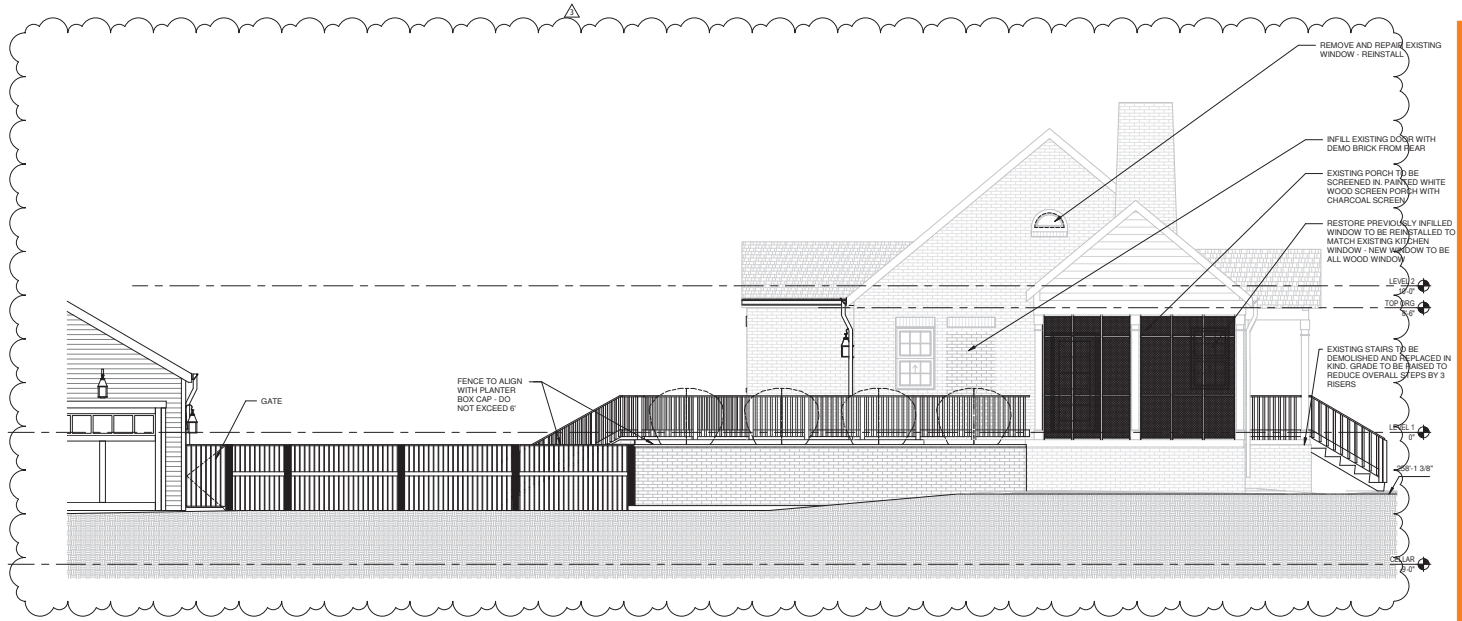

WEST ELEVATION 2
1/4" = 1'-0" A401

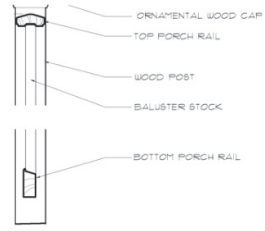


STANDARD WOOD RAILING (FIG. 47)



MAYWOOD PRIVACY FENCE (FIG. 11)

MAYWOOD NEIGHBORHOOD HISTORIC DISTRICT - DESIGN GUIDELINES

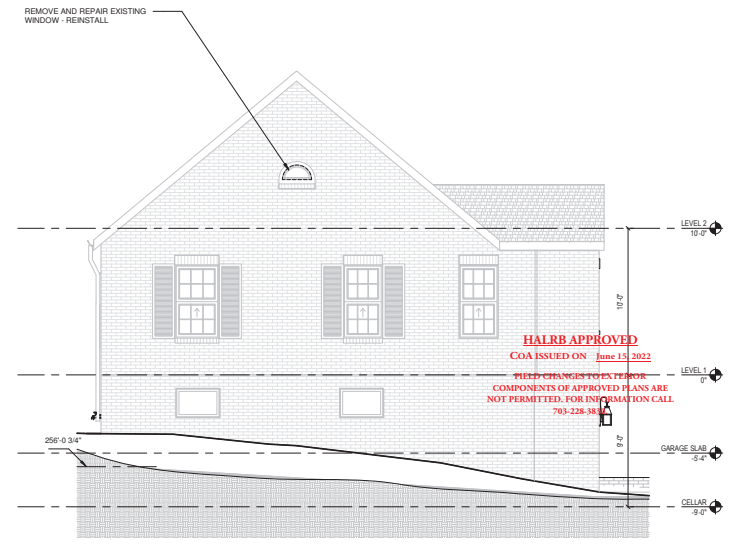

EAST ELEVATION 1
1/4" = 1'-0" A401

LEE DESIGN . STUDIO

888 JACKSON AVE
FALLS CHURCH, VA 22042
WWW.LEEDESIGNSTUDIO.COM

PROJECT # : 21052



#	DESCRIPTION	DATE
1	PERMIT COMMENTS	03/12/2022
3	SCOPED CHANGE	3/15/2022


PROJECT NAME AND ADDRESS
UCKERT RESIDENCE
3421 21st AVE N
ARLINGTON, VA 22207

OWNER
COLIN UCKERT


SHEET TITLE
ELEVATIONS

SHEET NUMBER

A401
5/19/22
PERMIT SET

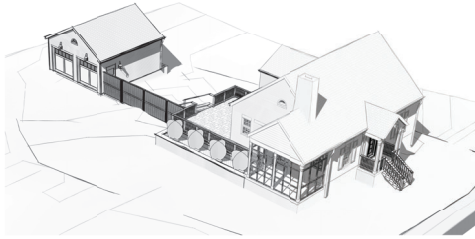


OVERHEAD- 2 STORY Copy 1 **3**
A700

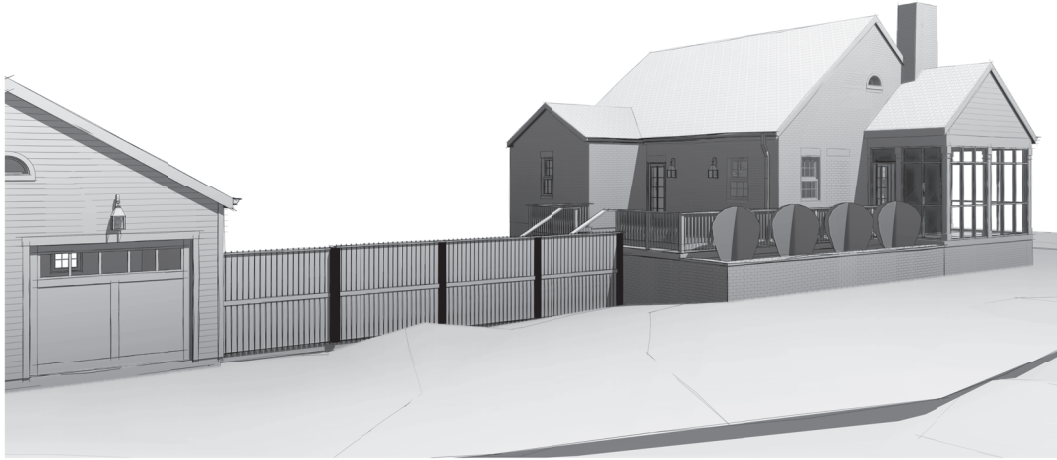

3D View 1 **1**
A700

Proposed fence is shorter.
Height in line with planter box
cap.

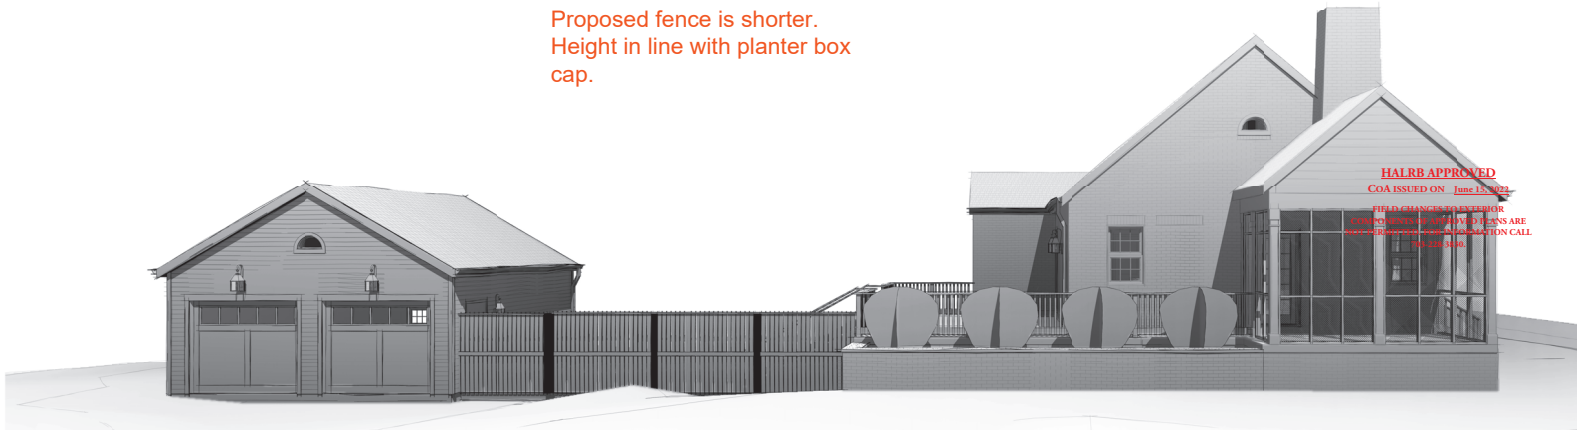

3D View 2 **2**
A700



#	DESCRIPTION	DATE

THIS DRAWING IS THE PROPERTY OF LEE DESIGN STUDIO. ANY REUSE OR REPRODUCTION OF THIS DRAWING WITHOUT THE WRITTEN PERMISSION OF LEE DESIGN STUDIO IS PROHIBITED.

PROJECT NAME AND ADDRESS
UCKERT RESIDENCE
3421 21st AVE N
ARLINGTON, VA 22207

OWNER
COLIN UCKERT

SHEET TITLE
PERSPECTIVES

SHEET NUMBER
A700

5/19/22
PERMIT SET

Inspiration At Your Door

[< BACK](#)

Proposed basement door



37944 THERMAL SASH (SDL)

The door you have selected is available with almost unlimited personalization options. For example, you can order this door in any type of wood and any size and change virtually any detail. To make this door even more "you," Personalize Your Door below.

DOOR SPECIFICATIONS (AS SHOWN):

Wood Species: Fir

Glass: Clear

Profile: Ovolo Sticking

Panel Type: 1-7/16" Innerbond DHRP

Rough opening needs to be 2" wider and 2 1/2" taller than your door.

Inspiration At Your Door

[< BACK](#)

Proposed front door



37662 THERMAL SASH (SDL)

The door you have selected is available with almost unlimited personalization options. For example, you can order this door in any type of wood and any size and change virtually any detail. To make this door even more "you," Personalize Your Door below.

DOOR SPECIFICATIONS (AS SHOWN):

Wood Species: Fir

Glass: Clear

Profile: Ovolo Sticking

Panel Type: 1-7/16" Innerbond DHRP

Rough opening needs to be 2" wider and 2 1/2" taller than your door.

Inspiration At Your Door

[< BACK](#)

Proposed main floor
rear and side door



37015 THERMAL FRENCH (SDL)

The door you have selected is available with almost unlimited personalization options. For example, you can order this door in any type of wood and any size and change virtually any detail. To make this door even more "you," Personalize Your Door below.

DOOR SPECIFICATIONS (AS SHOWN):

Wood Species: Fir

Glass: Clear

Profile: Ovolo Sticking

Rough opening needs to be 2" wider and 2 1/2" taller than your door.

The Genuine. The Original.



Signed approval of this design is required prior to acceptance and/or entry of a sales order. Approval must be returned to source of your quotation. Minor finish preparation may be required. To validate warranty, manufacturer's finishing instructions must be followed (available on product label and/or Owner's Manual upon request). Differences in grain and color variation are inherent in natural wood products. These are not considered defects and will not be held under warranty.

X 
APPROVAL
SIGNATURE

DRAWING No.: WR0322069


APPROVAL No.: CH22-0113

CUSTOMER: ODC WASHINGTON DC - MANASSAS


PROJECT: NOT PROVIDED

DATE DRAWN: 03/15/22

BY: NJC

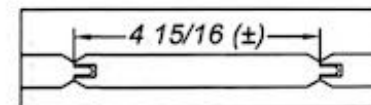

6" WESTERN RED CEDAR
V-GROOVE SIDING (TYP.)

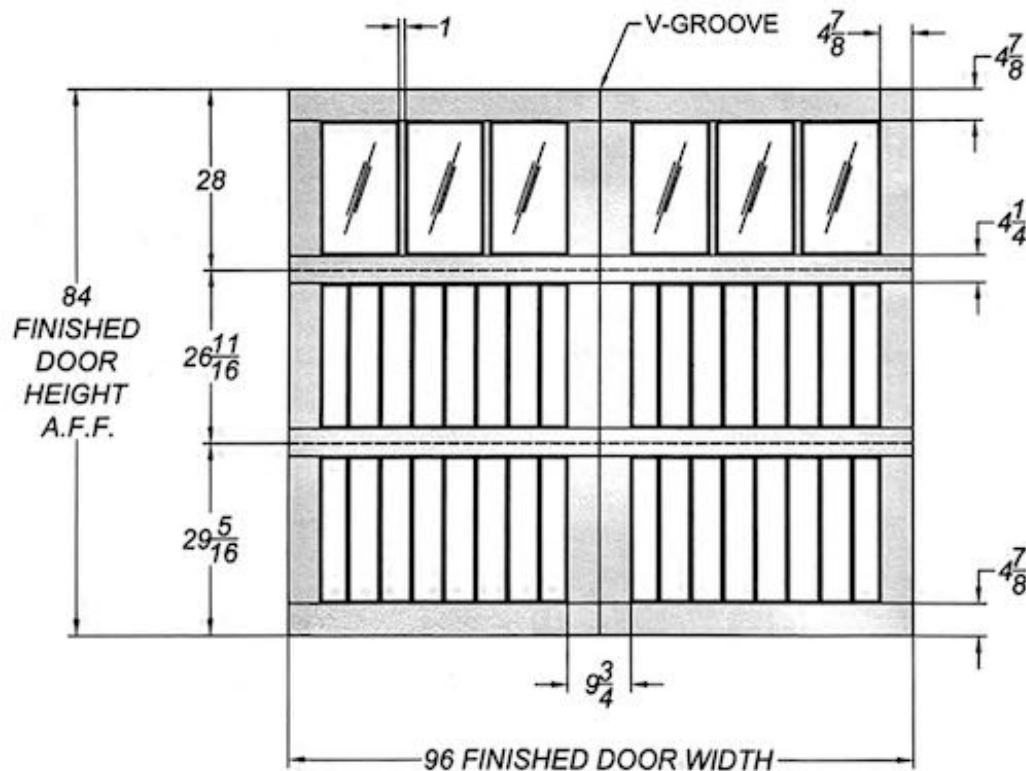


8-0 x 7-0 MODEL 570C EXTERIOR
6" WESTERN RED CEDAR T&G PANELS
WESTERN RED CEDAR RAILS & STILES
3 SECTION/2 PANEL
STAIN GRADE

Villa Madre Series

Note:
Previous model
numbers and panel
styles are noted in
parentheses in gray.



*Capturing the romantic lines and distinguished flare of old world estates,
Villa Madre Series doors exemplify elegance and style.
Doors provided unfinished, in paint-grade or stain-grade wood.*

Model 9960 Premium Construction (Insulation* standard)

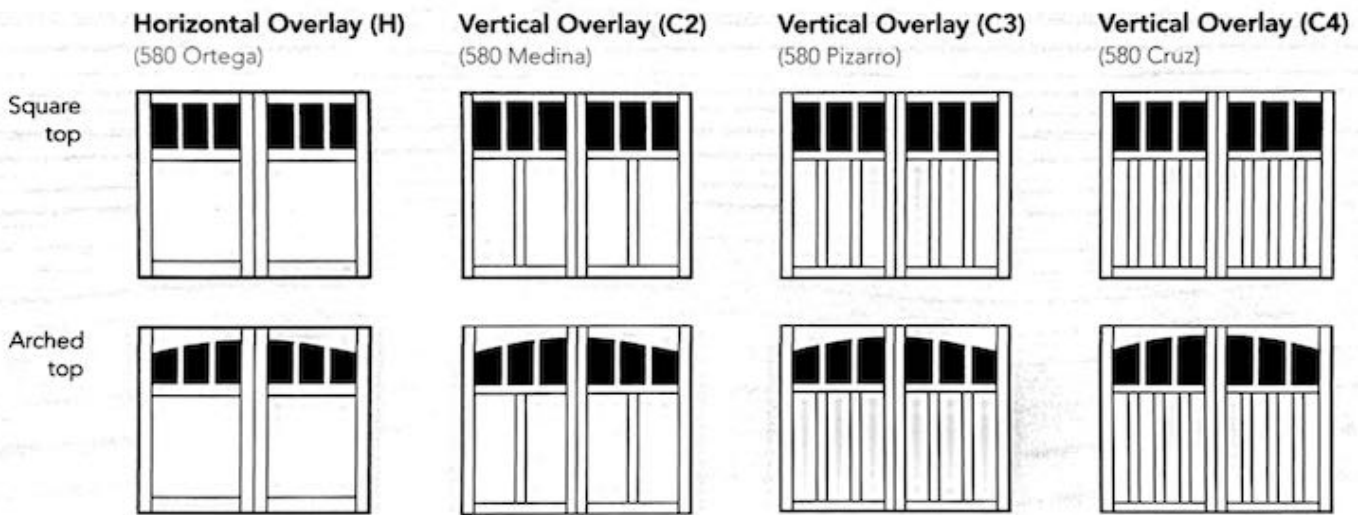

Model 9940 Standard Construction (Insulation optional)

*Villa Madre Series, Model 9960, Vertical Overlay (580 Pizarro),
3PS- Three Pane Square Top windows with speciality glass, decorative hardware*

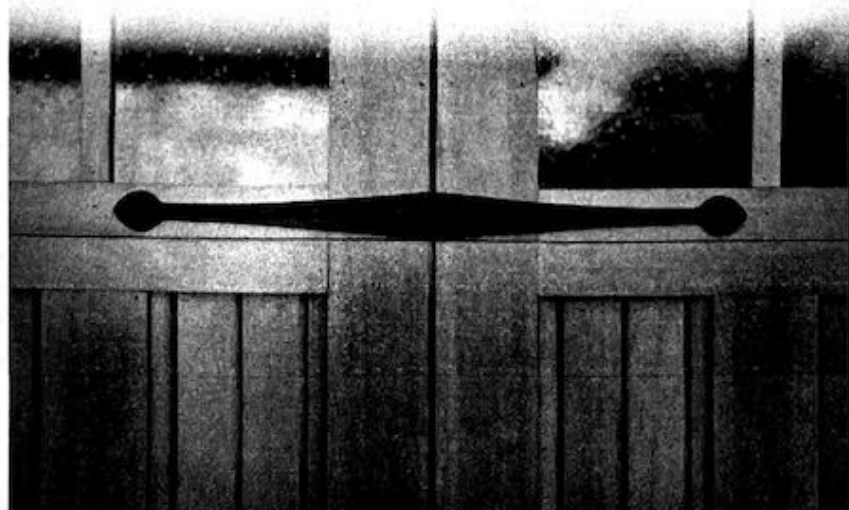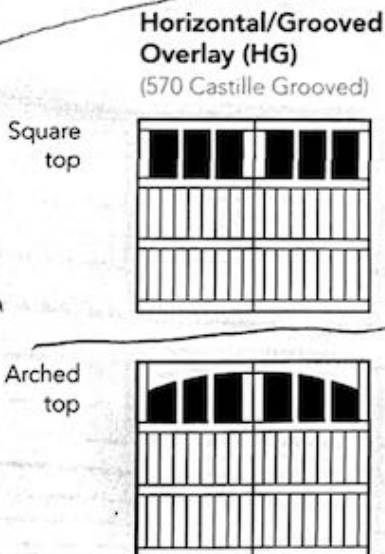

See additional window options on page 14.

*Insulated R-value 4.75. Overhead Door Corporation uses a calculated door section R-value for our insulated doors.

Signature[®] Carriage Wood

COLLECTION



Custom crafted wood doors provide distinctive charm and unmatched luxury

The Genuine. The Original.




Built Better from the Inside Out

Door construction

Signature® Carriage Wood doors combine the classic swing-open appearance and detailing of carriage house wood doors with the convenience of sectional garage doors. Inspired by Amish craftsmen, premium wood is transformed into the finest garage doors.

MODEL 9960 (580) PREMIUM CONSTRUCTION

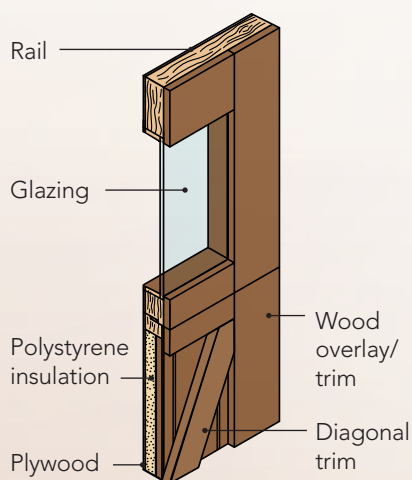


Paint or stain grade, insulation standard.

2" four-layer construction†.

Polystyrene insulation provides an R-value of 4.75*.

MODEL 9940/9950 (570) STANDARD CONSTRUCTION

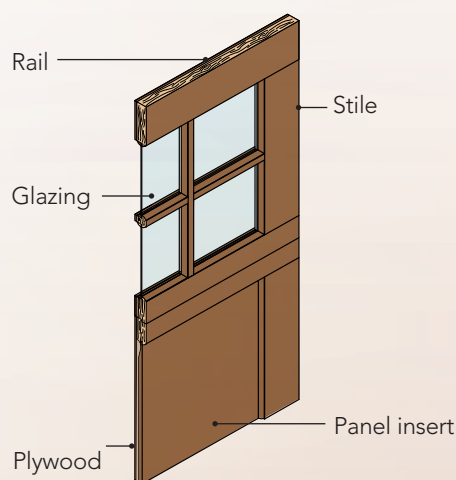

Paint or stain grade, insulation optional.

Up to 1⁵/₈" thick rail and stile construction with panel inserts.

World class door manufactured from the finest wood types available.

Polystyrene insulation adds thermal efficiency to your home, reduces street noise and provides quieter door operation.

Our WindStorm™ wind load-rated system is available on select products to meet regulations for a variety of wind speed.

Multiple designs and options let you choose the perfect complement to your home with our style, window, wood species and glass options.

Limited Warranty

Signature® Carriage Wood Collection garage doors are backed by a 1 year limited warranty. See full text of warranty for details.

† Thickness may vary slightly depending on wood type.

* Overhead Door Corporation uses a calculated door section R-value for our insulated doors.

Note:
Previous model numbers and panel styles are noted in parentheses in gray.

Signature® Carriage Wood COLLECTION

Elegant carriage house designs add sophistication to your home



Cover image: Parson Series, Vertical Board (PR3) panel (580 Bristol Wide), 6PS- Three over Three Square Top windows
Image above: Ponderosa Series, Diagonal (X) panel, (580 Buchanan) stained finish, 4PA- Four Pane Arched Top windows, decorative hardware

Signature® Carriage Wood COLLECTION

Premium wood and hand-crafted construction for lasting beauty



Ponderosa Series, A Shaped Overlay (A) panel (580 Sierra), Arched Top

Signature® Carriage Wood COLLECTION

Garage doors built on timeless style and classic charm



Ponderosa Series, Vertical Board (R4) panel, (580 Bristol Narrow), White paint finish, 4PD- Four Pane Double Arched Top

1

Choose a Design

Three series of door styles

Parson Series




Parson Series, Vertical Board (R4) panel (580 Bristol Narrow), 4PS- Four Pane Square Top windows

Parson Series


Note:
Previous model
numbers and panel
styles are noted in
parentheses in gray.

*Simply sophisticated, the Parson Series' classic
solid wood designs are the essence of luxury.
Doors provided unfinished, in paint-grade or stain-grade wood.*

Model 9960 Premium Construction (Insulated)

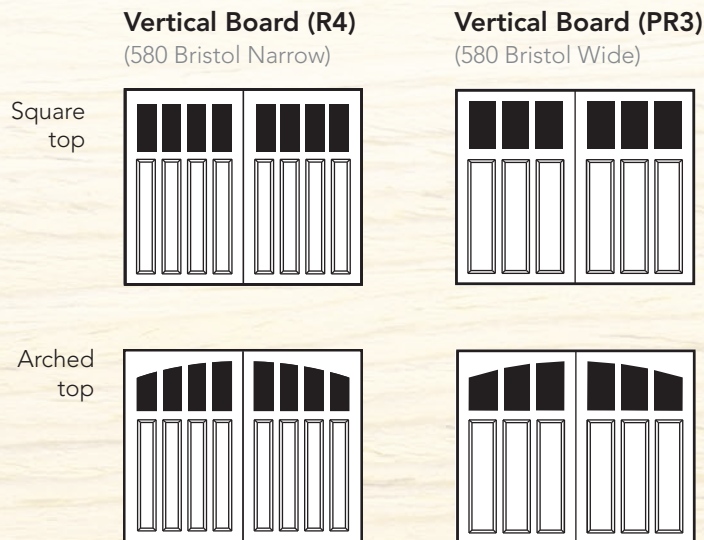

Model 9940/9950 Standard Construction (Insulation optional)

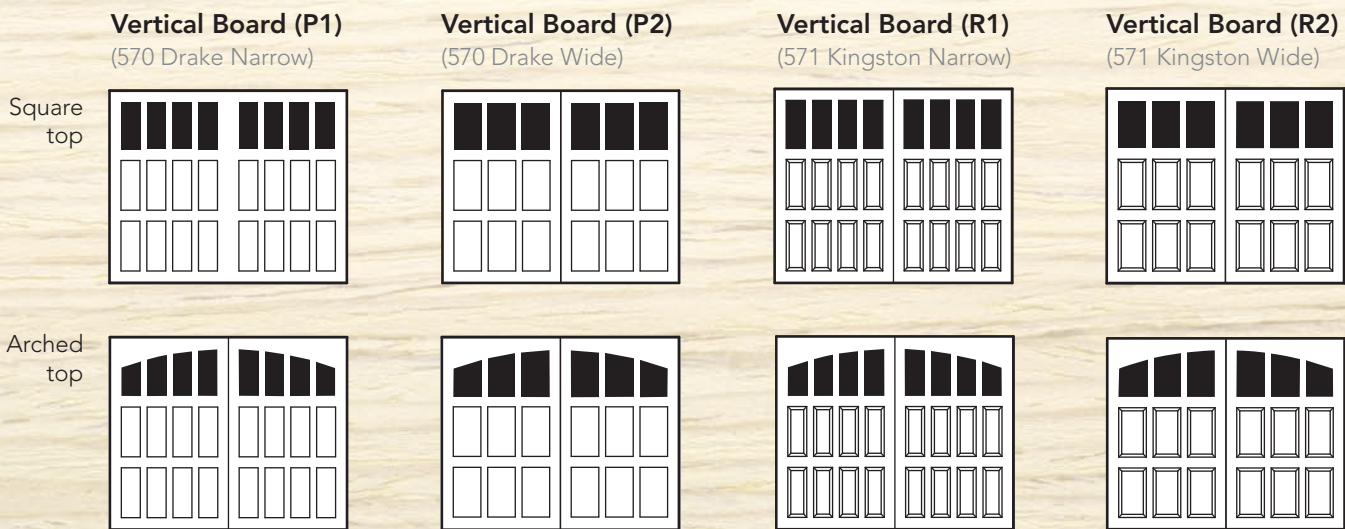

Doors come standard without windows. Doors above are pictured with optional windows.
See additional window options on page 14.

Ponderosa Series




Ponderosa Series, Model 9960, A Shaped Overlay panel (580 Sierra), 3PS- Three Pane Square Top windows

Ponderosa Series


Note:
Previous model
numbers and panel
styles are noted in
parentheses in gray.

*Ponderosa Series doors showcase rich details and rugged character.
Their striking lines evoke the spirit of American charm.
Doors provided unfinished, in paint-grade or stain-grade wood.*

Model 9960 Premium Construction (Insulation* standard)

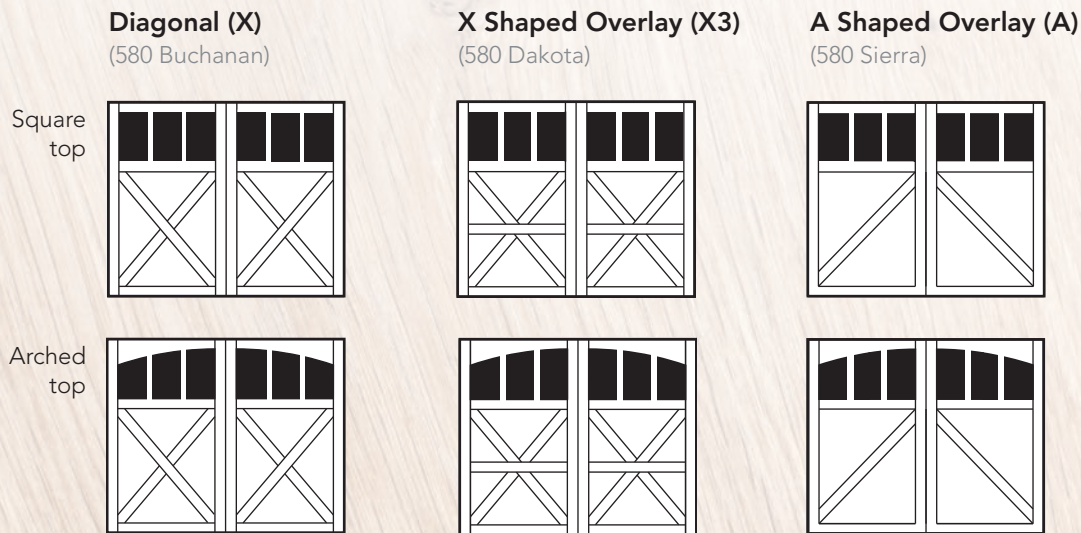

Model 9940 Standard Construction (Insulation optional)

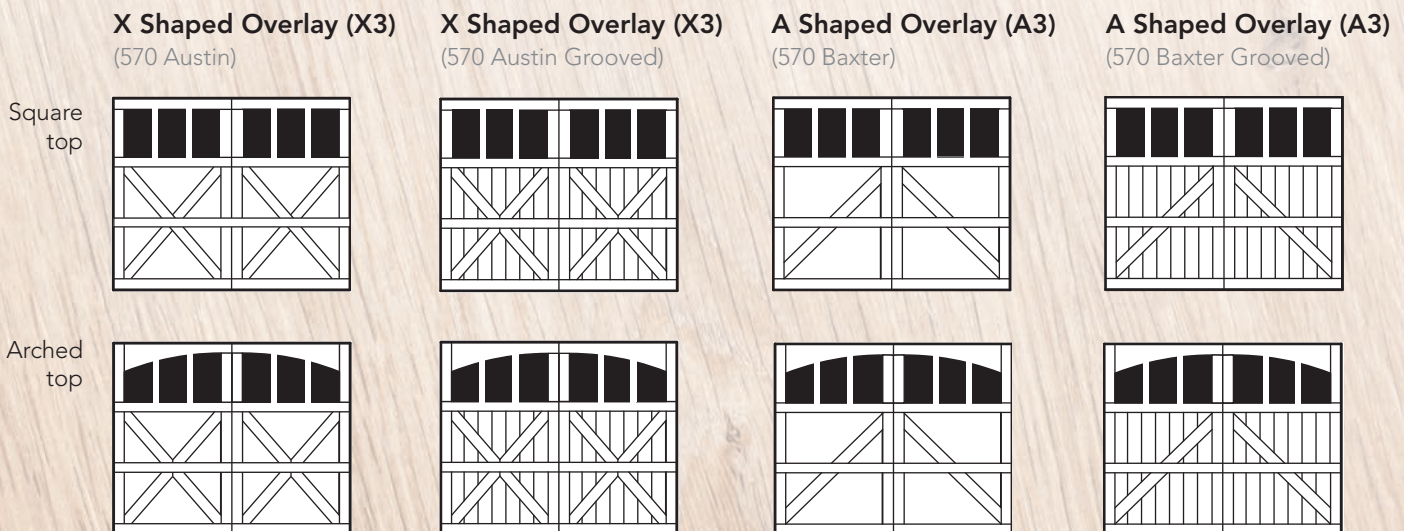

Doors come standard without windows. Doors above are pictured with optional windows.
See additional window options on page 14.

*Insulated R-value 4.75. Overhead Door Corporation uses a calculated door section R-value for our insulated doors.

Villa Madre Series



*Villa Madre Series, Model 9940, Horizontal/Grooved Overlay, (570 Castille Grooved),
3PS- Three Pane Square Top windows, decorative hardware*

Villa Madre Series

Note:
Previous model numbers and panel styles are noted in parentheses in gray.

Capturing the romantic lines and distinguished flare of old world estates, Villa Madre Series doors exemplify elegance and style. Doors provided unfinished, in paint-grade or stain-grade wood.

Model 9960 Premium Construction (Insulation* standard)

	Horizontal Overlay (H) (580 Ortega)	Vertical Overlay (C2) (580 Medina)	Vertical Overlay (C3) (580 Pizarro)	Vertical Overlay (C4) (580 Cruz)
Square top				
Arched top				

Model 9940

Standard Construction
(Insulation optional)

Villa Madre Series, Model 9960, Vertical Overlay (580 Pizarro), 3PS- Three Pane Square Top windows with speciality glass, decorative hardware

Horizontal/Grooved Overlay (HG)
(570 Castille Grooved)

Square top	
Arched top	



See additional window options on page 14.

*Insulated R-value 4.75. Overhead Door Corporation uses a calculated door section R-value for our insulated doors.

Custom Creations

*Unique in every way, our custom wood doors bring your dreams to life to create a one of a kind masterpiece.
Contact your Overhead Door™ Distributor for details.*



Custom door, decorative hardware

2 Choose a wood species

Select the material for your door

Doors provided unfinished, in paint-grade or stain-grade wood.

Note:
Previous model numbers and panel styles are noted in parentheses in gray.



	Western Red Cedar	Hemlock	Sapele Mahogany	Meranti	Douglas Fir	Knotty Cedar
Strength & stability	*****	****	***	***	****	**
Wood grain	Vertical or tight grain	Vertical grain	Interlocking grain	Flat grain	Vertical grain	Tight grain

MODEL 9960 (580) PREMIUM CONSTRUCTION

Parson Series

R4 (580 Bristol Narrow)	Optional	Optional	Not available	Not available	Not available	Not available
PR3 (580 Bristol Wide)	Optional	Optional	Not available	Not available	Not available	Not available

Ponderosa Series

X (580 Buchanan)	Optional	Optional	Optional	Optional	Optional	Optional
X3 (580 Dakota)	Optional	Optional	Optional	Optional	Optional	Optional
A (580 Sierra)	Optional	Optional	Optional	Optional	Optional	Optional

Villa Madre Series

H (580 Ortega)	Optional	Optional	Optional	Optional	Optional	Optional
C2 (580 Medina)	Optional	Optional	Optional	Optional	Optional	Optional
C3 (580 Pizarro)	Optional	Optional	Optional	Optional	Optional	Optional
C4 (580 Cruz)	Optional	Optional	Optional	Optional	Optional	Optional

MODELS 9940/9950 (570/571) STANDARD CONSTRUCTION

Parson Series

P1 (570 Drake Narrow)	Not available	Not available	Not available	Not available	Not available	Not available
P2 (570 Drake Wide)	Not available	Not available	Not available	Not available	Not available	Not available
R1 (571 Kingston Narrow)	Optional	Optional	Not available	Not available	Not available	Not available
R2 (571 Kingston Wide)	Optional	Optional	Not available	Not available	Not available	Not available

Ponderosa Series

X3 (570 Austin)	Not available	Not available	Not available	Not available	Not available	Not available
A3 (570 Baxter)	Not available	Not available	Not available	Not available	Not available	Not available

Villa Madre Series

HG (570 Castille Grooved)	Optional	Optional	Optional	Not available	Not available	Not available
---------------------------	----------	----------	----------	---------------	---------------	---------------

Paint grade Medium Density Overlay (MDO) also available. Contact your Overhead Door™ Distributor to see samples of wood options.

3

Choose a window

Customize your door with windows and glass types

Choose a window style

Single Door



3PS- Three Pane Square Top



3PA- Three Pane Arched Top



4PS- Four Pane Square Top



4PA- Four Pane Arched Top



6PS- Three over Three Square Top



6PA- Three over Three Arched Top



8PS- Four over Four Square Top



8PA- Four over Four Arched Top



2PS- Two Pane Square Top



2PA- Two Pane Arched Top



22S- Two over Two Square Top



22A- Two over Two Arched Top

Double Door



3PS- Three Pane Square Top



3PA- Three Pane Arched Top



4PS- Four Pane Square Top



4PA- Four Pane Arched Top



6PS- Three over Three Square Top



6PA- Three over Three Arched Top



8PS- Four over Four Square Top



8PA- Four over Four Arched Top



2PS- Two Pane Square Top



2PA- Two Pane Arched Top



22S- Two over Two Square Top



22A- Two over Two Arched Top

Double Door - Double Arch



3PD- Three Pane Double Arched Top



4PD- Four Pane Double Arched Top



6PD- Three over Three Double Arched Top



8PD- Four over Four Double Arched Top



2PD- Two Pane Double Arched Top



22D- Two over Two Double Arched Top

Not all window options are available for all models. Consult your Overhead Door™ Distributor for additional options that may be available.

Choose a glass type


Double Strength (DSB) glass comes standard. In addition we offer an array of choices to complement your home.



Clear



Satin Etched

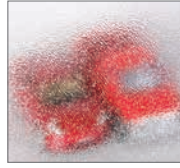

Obscure

4

Choose your decorative hardware

Customize your door with hardware



Spade Design Hammered Hinge



Heritage Hinge



Bean Design Hinge



Traditional Hammertone Hinge



Pyramid Studs



Traditional Hammertone Handle



Bean Design Handle



Large Hammered Iron Handle



Round Studs



Fleur De Lis Levers



Lion Head Knocker



Arrow Corner Hardware

For full decorative hardware options contact your Overhead Door™ Distributor.

5

Choose your opener

Finish with selecting the right opener



Be sure to ask about our complete line of Overhead Door® garage door openers. Powerful, quiet and durable, these garage door openers are designed for performance, safety and convenience. Your Overhead Door™ Distributor will help you choose the opener that best suits your door and preferences.



Villa Madre Series, Horizontal Overlay (H), (580 Ortega), Oak finish, 6PA - Three over Three Arched Top windows

The Genuine. The Original.

Since 1921, Overhead Door Corporation has not only raised the standards of excellence for the industry – we’ve created them. We created the first sectional garage door in 1921 and the first electric garage door opener in 1926.

Today, our network of over 400 Overhead Door™ Distributors are still leading the way with innovative solutions and unmatched installation, service and support. So look for the Red Ribbon. It’s your guarantee that you’re getting the genuine, the original Overhead Door™ products and services.

SOLD AND DISTRIBUTED BY:



The Genuine. The Original.



2501 S. State Hwy. 121 Bus., Suite 200, Lewisville, TX 75067
1-800-929-DOOR • sales@overheaddoor.com
overheaddoor.com