


Historical Affairs and Landmark Review Board

Arlington County, Virginia

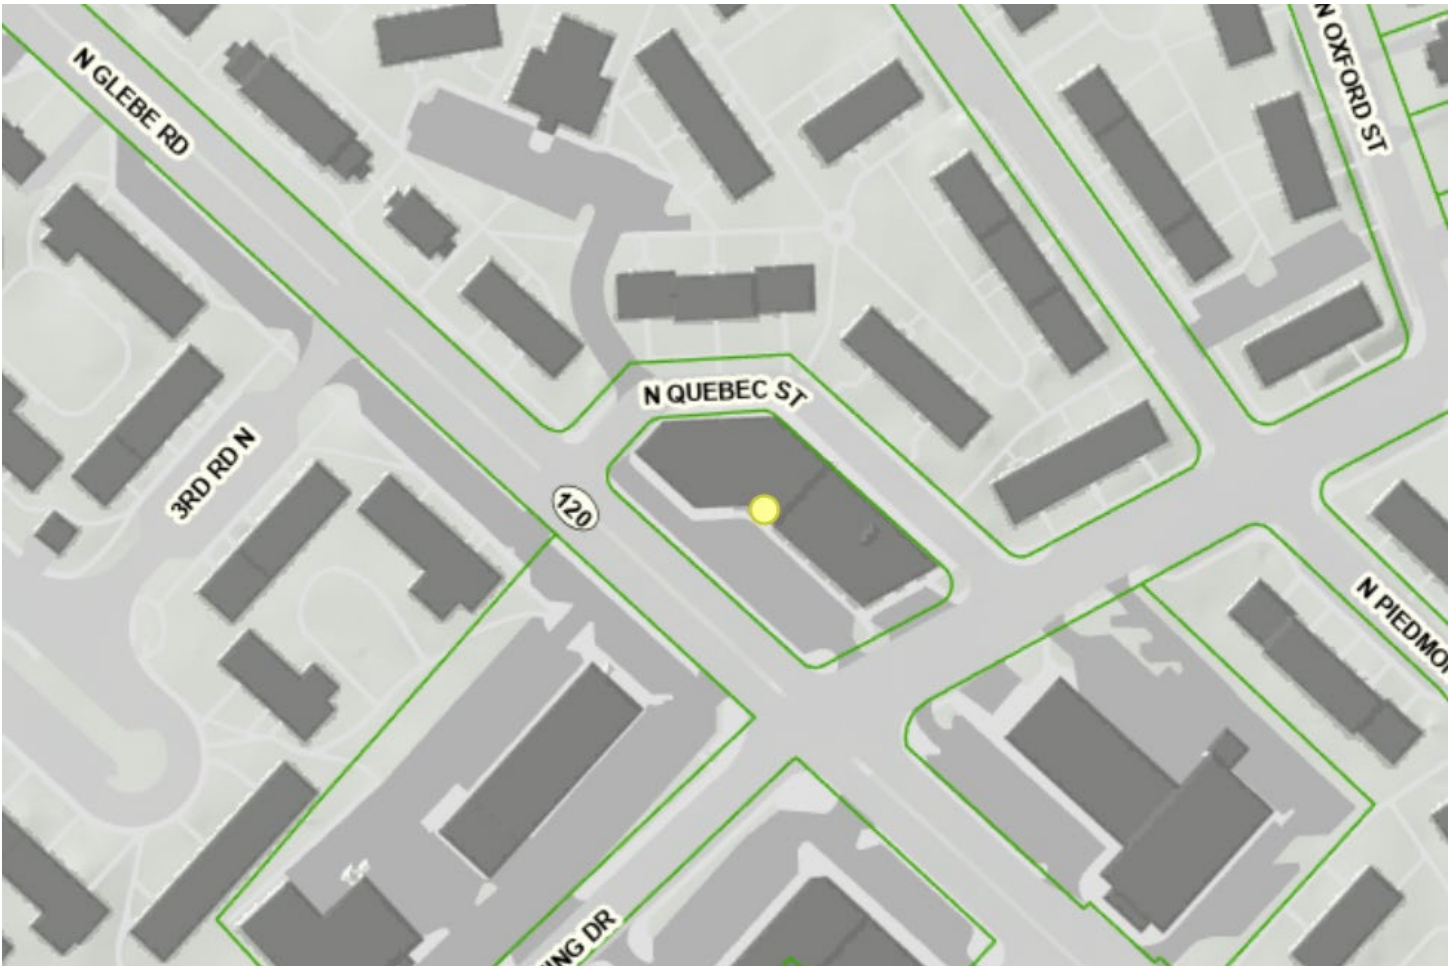

HALRB Meeting September 18, 2024, CoA 24-19

311 N. Glebe Rd.: Request to install new signage.



**311 N GLEBE RD.
ARLINGTON, VA 22203**

Project / Store Name COSMO SALON & NAIL SPA	Project Address 311 N GLEBE RD. ARLINGTON, VA 22203	Designer MY	Notes	Copyright Notice © This drawing and all reproductions thereof are the property of Signarama, Alexandria and may not be reproduced, published, changed or used in any way without written consent.
Original Drawing Date 5/22/2024	Revision Dates 09/11/2024	Property Owner's Approval		


- SIGN DESIGN/DIMENSIONS



- ① 3mm BLACK DI-BOND
- ② WHITE LED NEON TUBING ON ACRYLIC PANEL
- ③ WHITE VINYL ON DIABOND
- ④ DARK TEAL VINYL APPLIED ON DIBOND


SCALE : 1" = 24"
OVERALL SIZE : 18.61 SQ FT
OVERALL DIMENSION : 134"W x 20"H x 6"D
LETTER HEIGHT: 10"
APPROX. NET WEIGHT : 90 LBS
ILLUMINATED LED NEON LETTER SIGNAGE

- SPECIFICATION/SIDE VIEW (NTS)

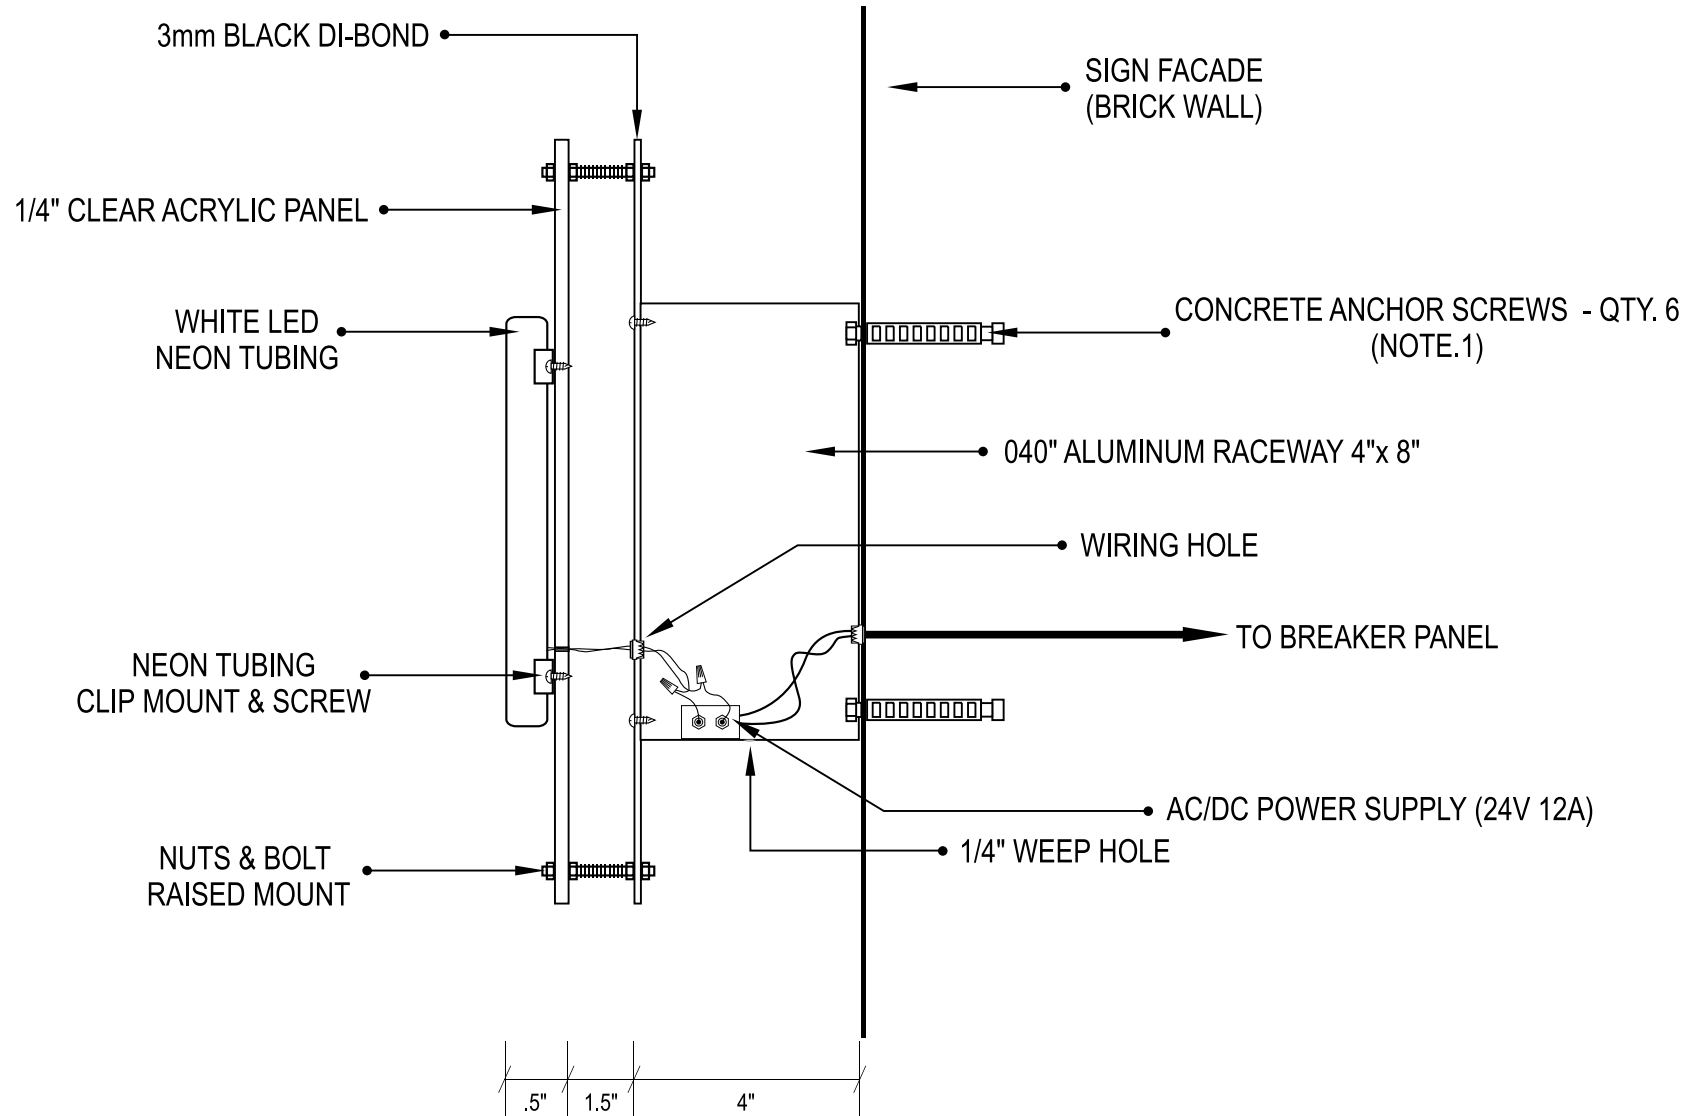

- SCALED DRAWING

13' ABOVE
GRADE

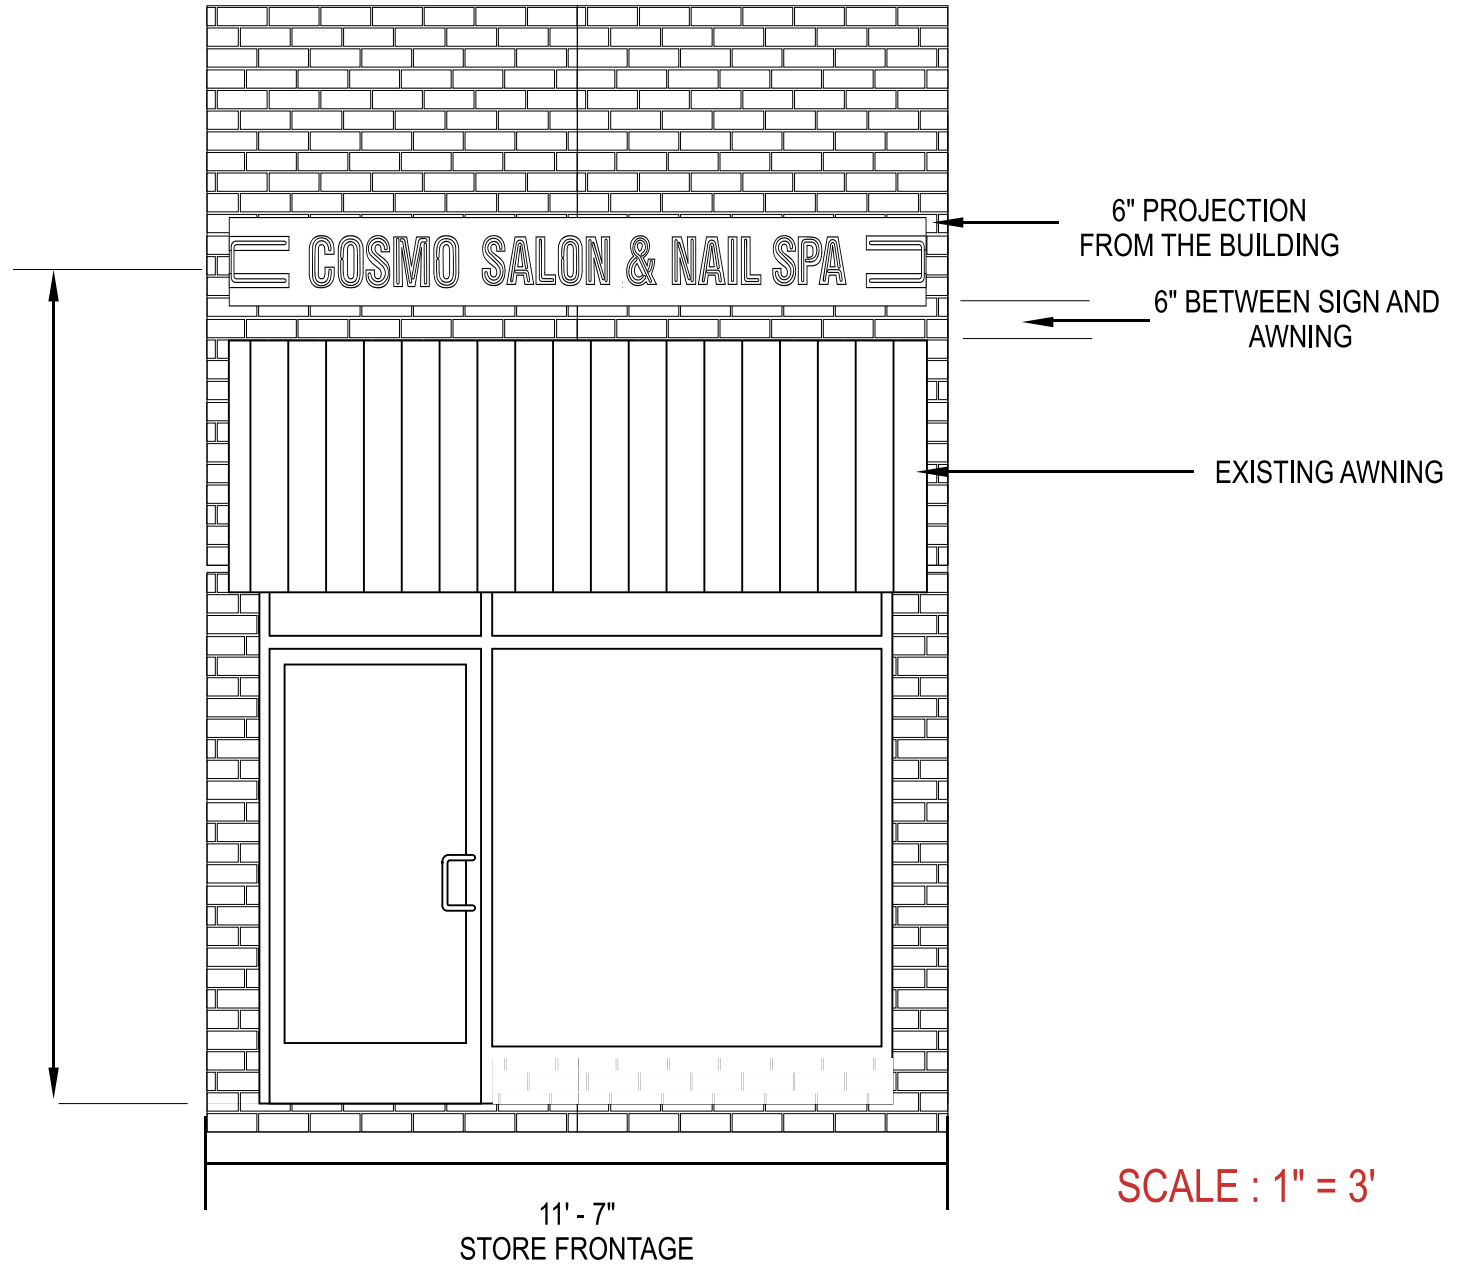

- Digital Rendering



- PROJECTED BUILDING SITE

SIGN LOCATION

