

ROADWAY LUMINAIRE ARM  
 (UPSWEEP (SHOWN) OR S-CURVE)  
 (ARL DRAWING 14090-01)


COBRA HEAD LUMINAIRE  
 (SPECIFY TYPE)  
 (ARL DRAWING 14110-03)

OCTAFLUTE ALUMINUM  
 ROADWAY LIGHT POLE  
 (ARL DRAWING 14080-04 (a))

CAST ALUMINUM BREAKAWAY  
 TRANSFORMER BASE DETAIL  
 (17" BASE) HINGED DOOR OPTION  
 (ARL DRAWING 14070-01)

LIGHT POLE WIRING DETAIL  
 (ARL DRAWING 14050-01)

FOUNDATION  
 SEPARATE PAY ITEM

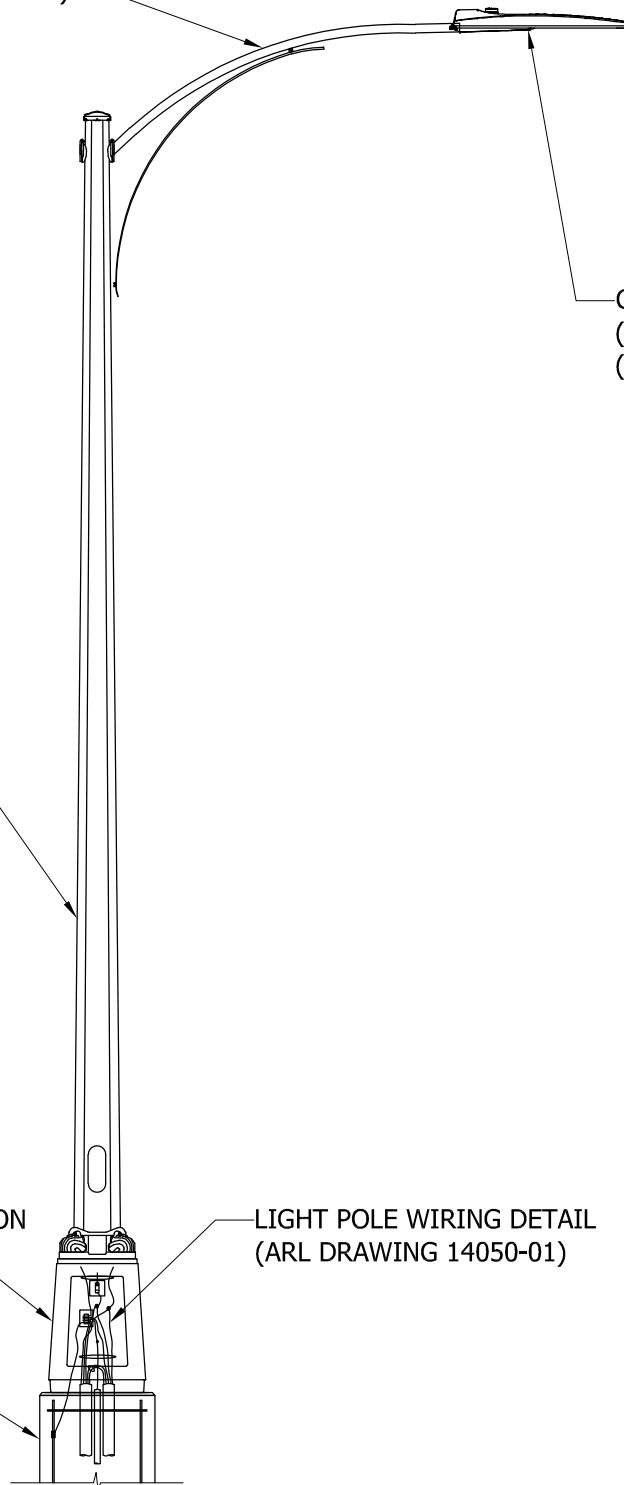

**OCTAFLUTE ALUMINUM ROADWAY LIGHT POLE  
 WITH SINGLE COBRA HEAD LUMINAIRE**

REVISION & DATE	



ARLINGTON COUNTY, VIRGINIA  
 DEPARTMENT OF ENVIRONMENTAL SERVICES

DRAWING NO.  
 14112-05