
PAVEMENT MARKING NOTES:

- 1. STREET WIDTH MEASUREMENTS ARE FROM FACE OF CURB TO FACE OF CURB. LANES ARE MEASURED FROM CENTER OF MARKING TO CENTER OF MARKING.
- 2. CONTACT DES-TRANSPORTATION ENGINEERING & OPERATIONS CONSTRUCTION MANAGEMENT SPECIALIST OR HIS DESIGNEE AT 703-228-6598 OR 571-437-1077 TO APPROVE MARKING LAYOUT 48 HOURS PRIOR TO INSTALLATION OF
- 3. PAVEMENT MARKINGS TO BE IN ACCORDANCE WITH THE FOLLOWING AND ANY REVISIONS HERE TO: A. THE MANUAL ON UNIFORM TRAFFIC CONTROL DEVICES.
- B. ARLINGTON COUNTY MARKING STANDARDS.
- 4. ALL MARKINGS SHALL BE THERMOPLASTIC PER ARLINGTON COUNTY MARKING STANDARDS.
- 5. STOP BARS SHALL BE A MINIMUM OF 4' IN ADVANCE OF A MARKED CROSSWALK. IF THERE IS NO MARKED CROSSWALK, STOP BAR SHALL BE NO MORE THAN 30' FROM THE NEAREST EDGE OF THE INTERSECTED TRAVELED WAY.
- 6. CROSSWALKS SHALL BE 10' WIDE UNLESS OTHERWISE NOTED.
- 7. LEFT TURN ARROWS SHALL BE LOCATED 25' BACK FROM STOP BAR. FOR ADDITIONAL ARROWS FOLLOW COUNTY MARKING
- 8. ON-STREET PARKING LANE IS 7' WIDE (UNLESS OTHERWISE NOTED) AND MARKED WITH 4" WIDE WHITE LINES. BEGINNING AND END OF PARKING SHALL BE MARKED WITH AN END LINE PERPENDICULAR TO CURB EXCEPT AT NUBS OR WHERE OTHERWISE INDICATED.
- 9. SHARED LANE MARKINGS SHALL BE PLACED IN CENTER OF LANE, 250' APART UNLESS OTHERWISE SPECIFIED.
- 10. BIKE LANE SYMBOLS TO BE PLACED 330' APART UNLESS OTHERWISE SPECIFIED.
- 11. EDGE LINES ARE ONLY REQUIRED WHERE SHOWN ON THE PLANS.
- 12. FOR DETAILS SEE ARLINGTON COUNTY PAVEMENT MARKING SPECIFICATION, DETAILS MK-1 TO MK-12

SIGN NOTES:

- 1. FOR ALL SIGN POSTS PLACED IN CONCRETE USE 7 GAUGE HEAVY DUTY ANCHOR (30"X2.50") WITH HARDWARE FOR 2" POST. USE $\frac{5}{16}$ " CORNER BOLT WITH FLANGED NUT AND $\frac{3}{8}$ " DRIVER RIVET WITH WASHER.
- 2. CONTACT TE&O CONSTRUCTION MANAGER OR HIS DESIGNEE AT 703-228-6598 OR 571-437-1077 48 HRS PRIOR TO POURING CONCRETE. ALTERNATIVE CONTACT AT 703-228-3788 OR 571-414-7497.

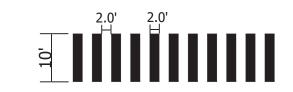

HIGH VISIBILITY CROSSWALK NOT TO SCALE

STANDARD PAVEMENT MARKING LEGEND


S TYPE B CLASS 1 WHITE 24" WIDTH

TYPE B CLASS 1 YELLOW 6" WIDTH, 2' LONG, 4' SPACING

A	TYPE B CLASS 1	WHITE 4" WIDTH	PARKING LANES, EDGE LINES, LANE LINES
$^{\otimes}$	TYPE B CLASS 1	WHITE 4" WIDTH, 10' LONG, 30' SPACING	DASHED LANE LINES
©	TYPE B CLASS 1	WHITE 4" WIDTH, 2' LONG 10' SPACING	LANE TRANSITIONS, TURN LANE SKIPS
(D)	TYPE B CLASS 1	WHITE 18" WIDTH	STOP BARS
(E)	TYPE B CLASS 1	WHITE 24" WIDTH	CONTINENTAL CROSS WALKS
E	TYPE B CLASS 1	WHITE 6" WIDTH	TURN LANES, TRANSVERSE CROSS WALKS, BIKE LANE
G	TYPE B CLASS 1	YELLOW 4" WIDTH, 10' LONG, 30' SPACING	DIVIDED TRAFFIC, TWO WAY TURN LANES
\oplus	TYPE B CLASS 1	YELLOW 4" WIDTH	EDGE LINES
(I)	TYPE B CLASS 1	YELLOW 4" WIDTH, DOUBLE LINE, 4" SPACING	CENTERLINES
1	TYPE B CLASS 1	WHITE 6" WIDTH, 10' SPACING @45 DEGREE	HATCH LINES, SAFETY ZONES
\mathbb{K}	TYPE B CLASS 1	WHITE SINGLE ARROW	TURN LANES
	TYPE B CLASS 1	WHITE COMBINATION ARROW	TURN LANES
\bigcirc	TYPE B CLASS 1	WHITE 8' LETTERS	PAVEMENT LETTERS (STOP, YIELD, BUS, ONLY, etc.)
\bigcirc	TYPE B CLASS 1	WHITE 6" WIDTH, 2' LONG, 10' SPACING	LANE TRANSITIONS, TURN LANE SKIPS
0	TYPE B CLASS 1	WHITE 12" WIDTH, 20' SPACING @45 DEGREE	GORE MARKINGS
P	TYPE B CLASS 1	YELLOW 8" WIDTH @45 DEGREE	GORE MARKINGS
(TYPE B CLASS 1	WHITE 6" WIDTH, 2' LONG, 4' SPACING	LANE TRANSITIONS
\mathbb{R}	TYPE B CLASS 1	WHITE 4" WIDTH, DOUBLE LINE, 4" SPACING	CURB EXTENSIONS
$\overline{}$			

VDOT - STOP BARS

LANE TRANSITIONS

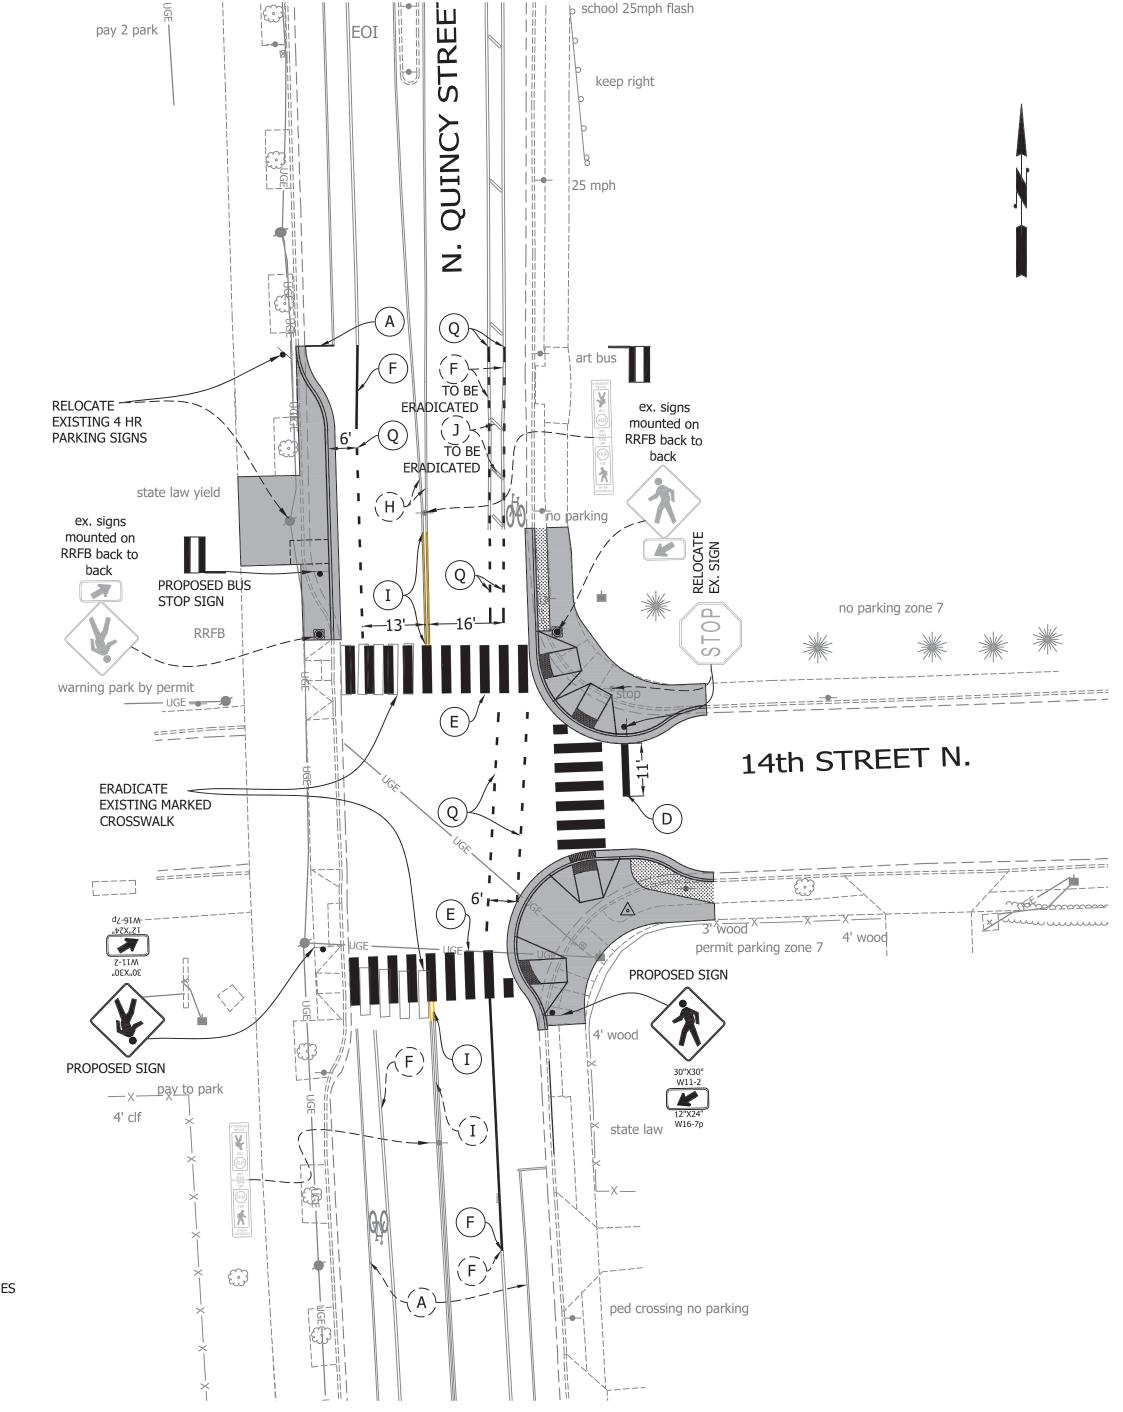

ARLINGTON VIRGINIA

DEPARTMENT OF ENVIRONMENTAL SERVICES

Transportation Engineering and Operations Bureau 2100 Clarendon Boulevard, Suite 900 Arlington, VA 22201 Phone: 703.228.3344 Fax: 703.228.3719

COPYRIGHT © 2021 ARLINGTON COUNTY VIRGINIA - ALL RIGHTS RESERVED

> KEVIN CASADEI Lic. No. 062607

APPROVALS

DESIGN TEAM SUPERVISOR

DATE

PROJECT MANAGER

WATER, SEWER, STREETS BUREAU CHIEF

TRANSPORTATION DIRECTOR

TRANSIT BUREAU CHIEF


REVISIONS

PAVEMENT MARKING

SIGNING

DESIGNED: BW DRAWN: BW CHECKED: KC

SCALE:

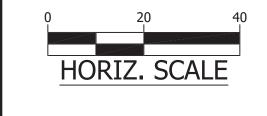

SHEET 14 OF 17