

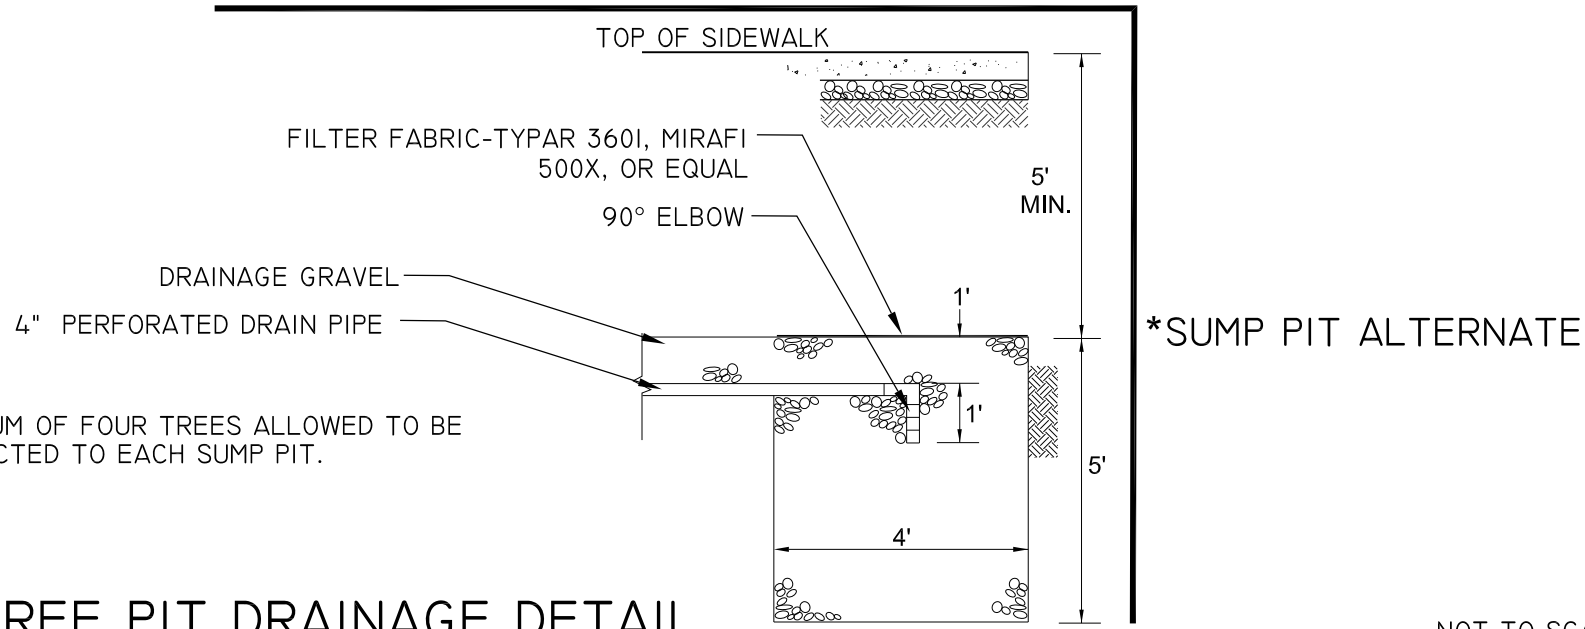


# CONTINUOUS TREE DRAIN CONNECTION TO STORM DRAIN

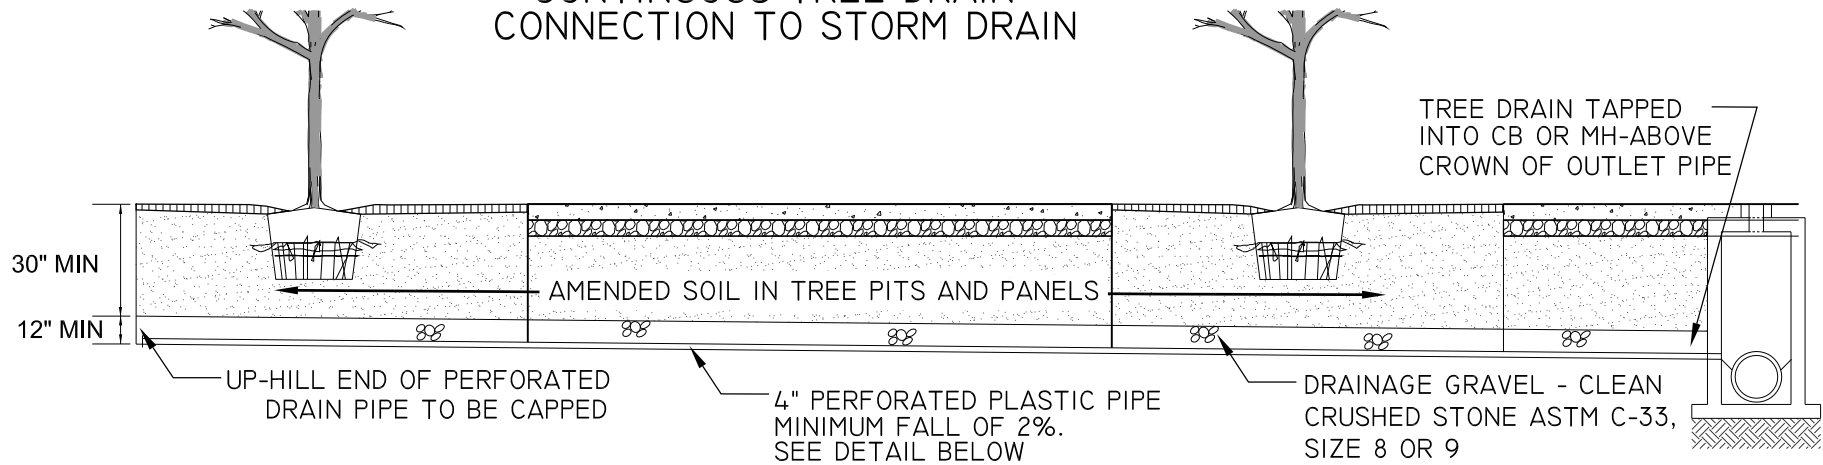

\* MAXIMUM OF FOUR TREES ALLOWED TO BE CONNECTED TO EACH SUMP PIT.

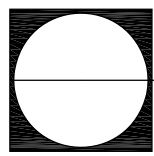

## TREE PIT DRAINAGE DETAIL

PLAN  
329300.IIC (2016) (02930.IIC)

NOT TO SCALE

