



# PHASE II - APS/PENZANCE CONCURRENT CONSTRUCTION

Q4 2017

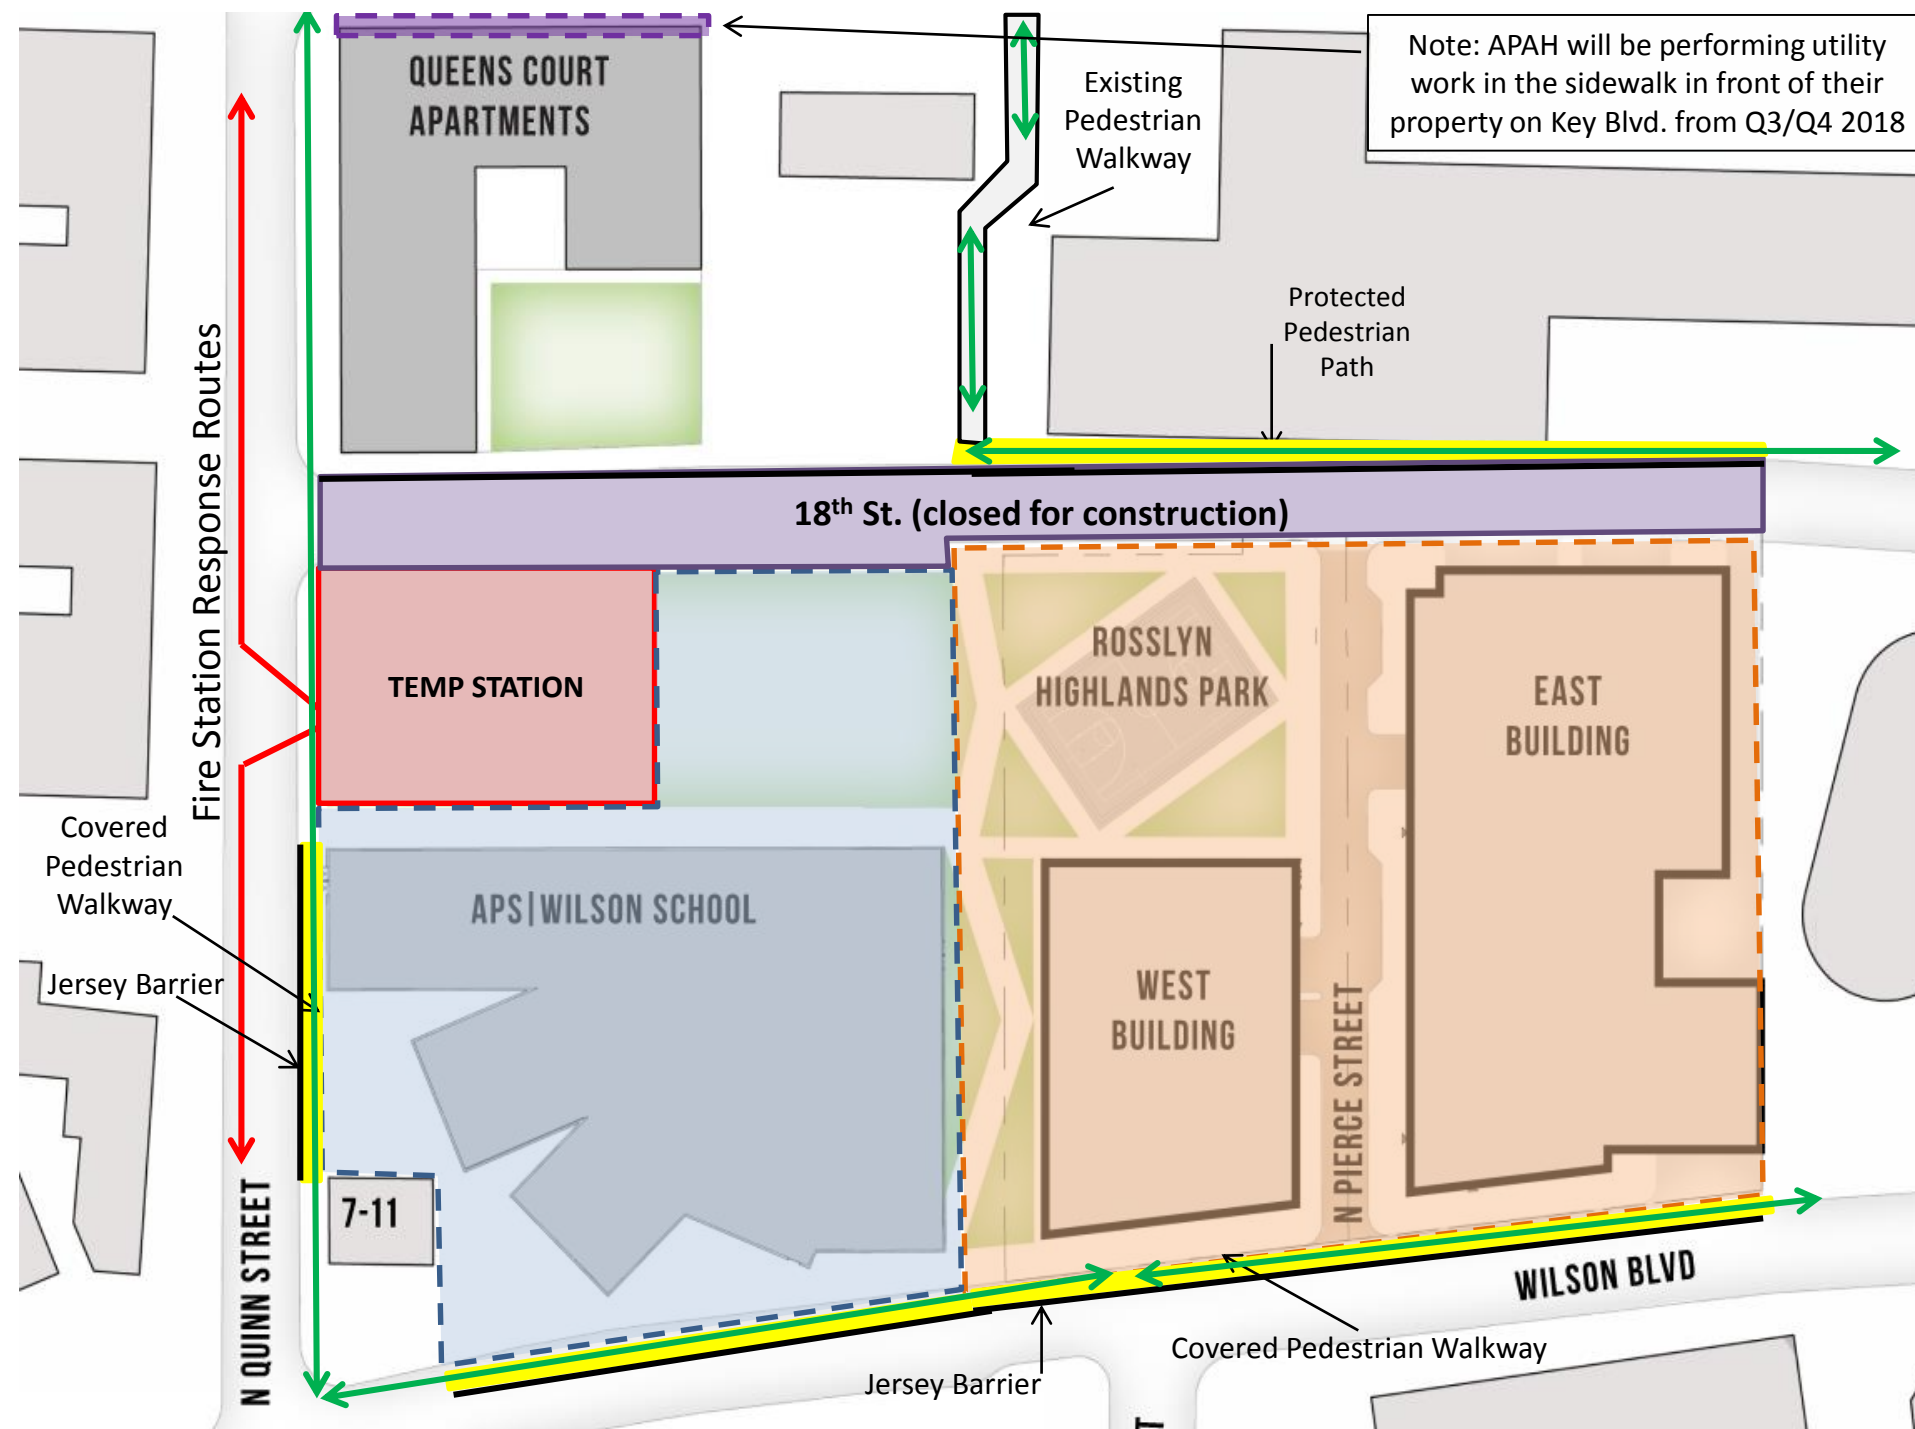


# PHASE III - SCHOOL COMPLETE/PENZANCE AND APAH UNDER CONSTRUCTION

Q2 2019

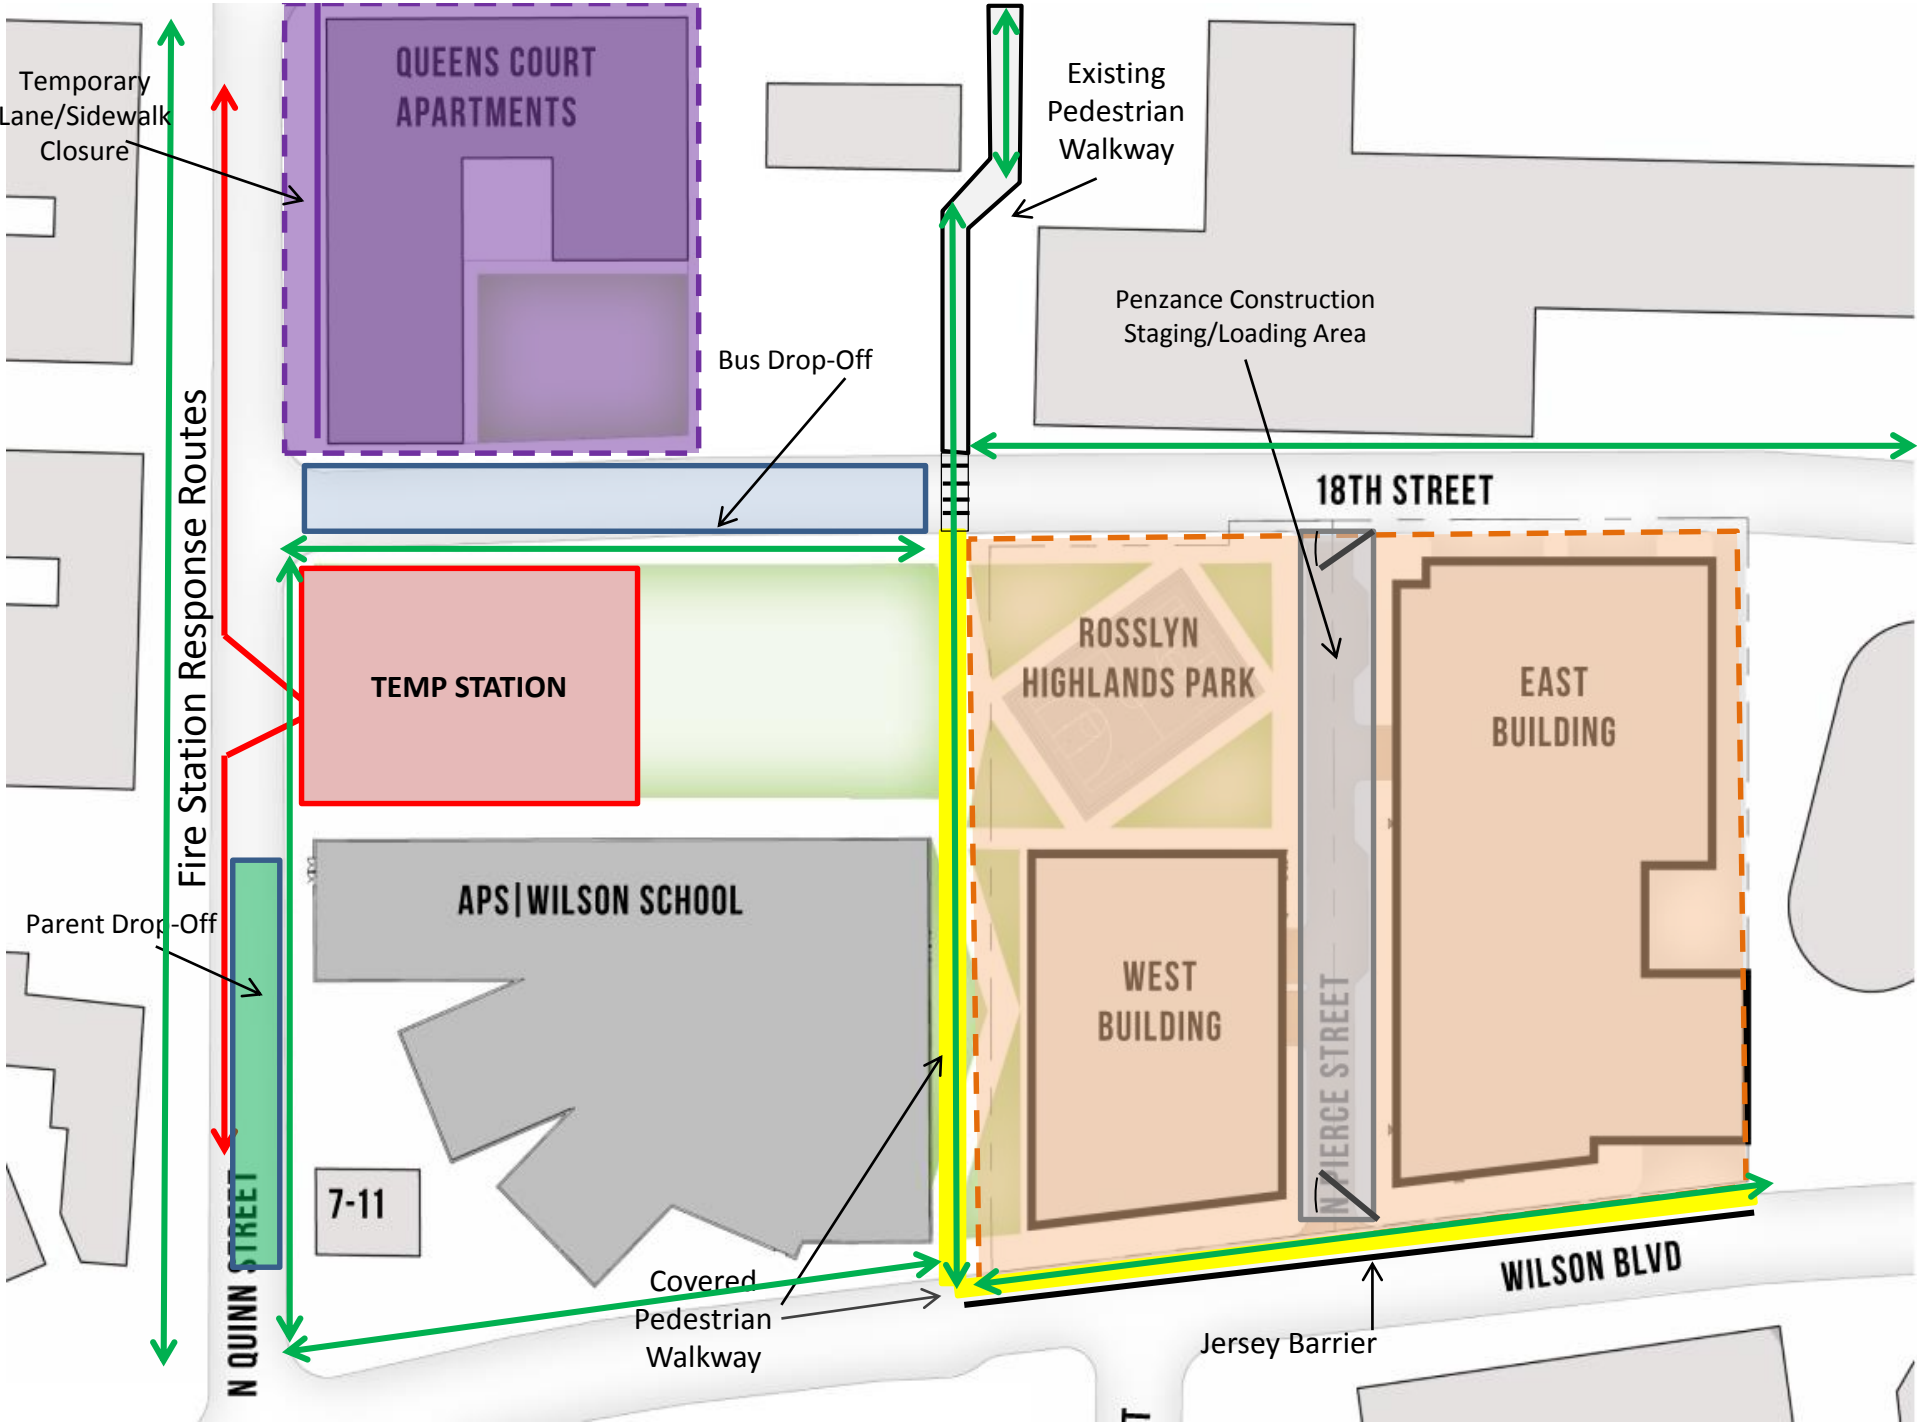

PHASE IV - SCHOOL COMPLETE/PENZANCE COMPLETE/ APAH UNDER CONSTRUCTION

Q1 2021 - Q4 2021

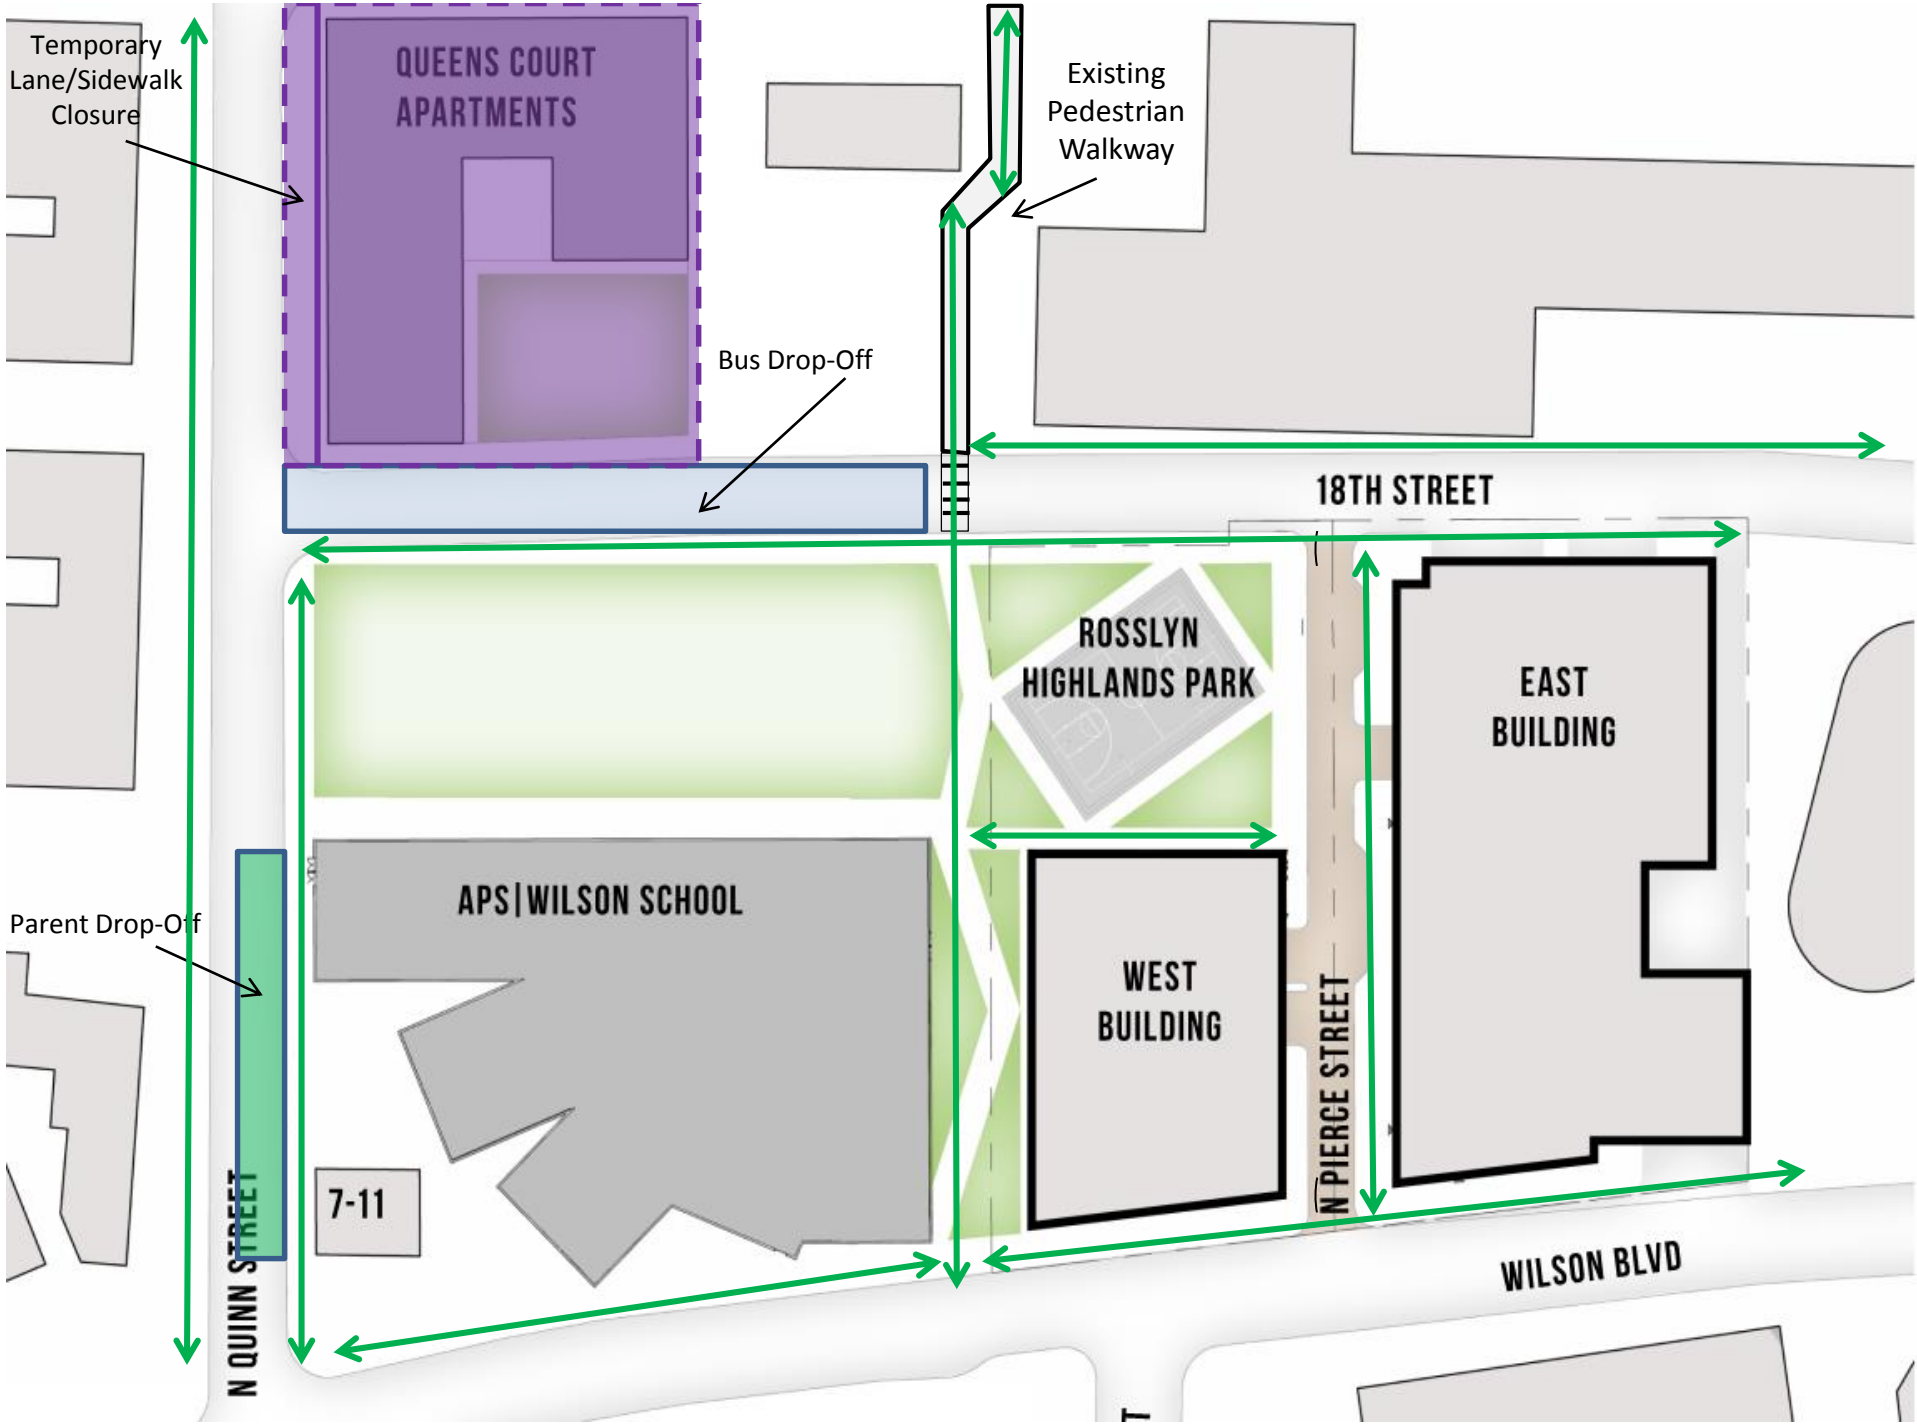




# GROUND FLOOR PLAN





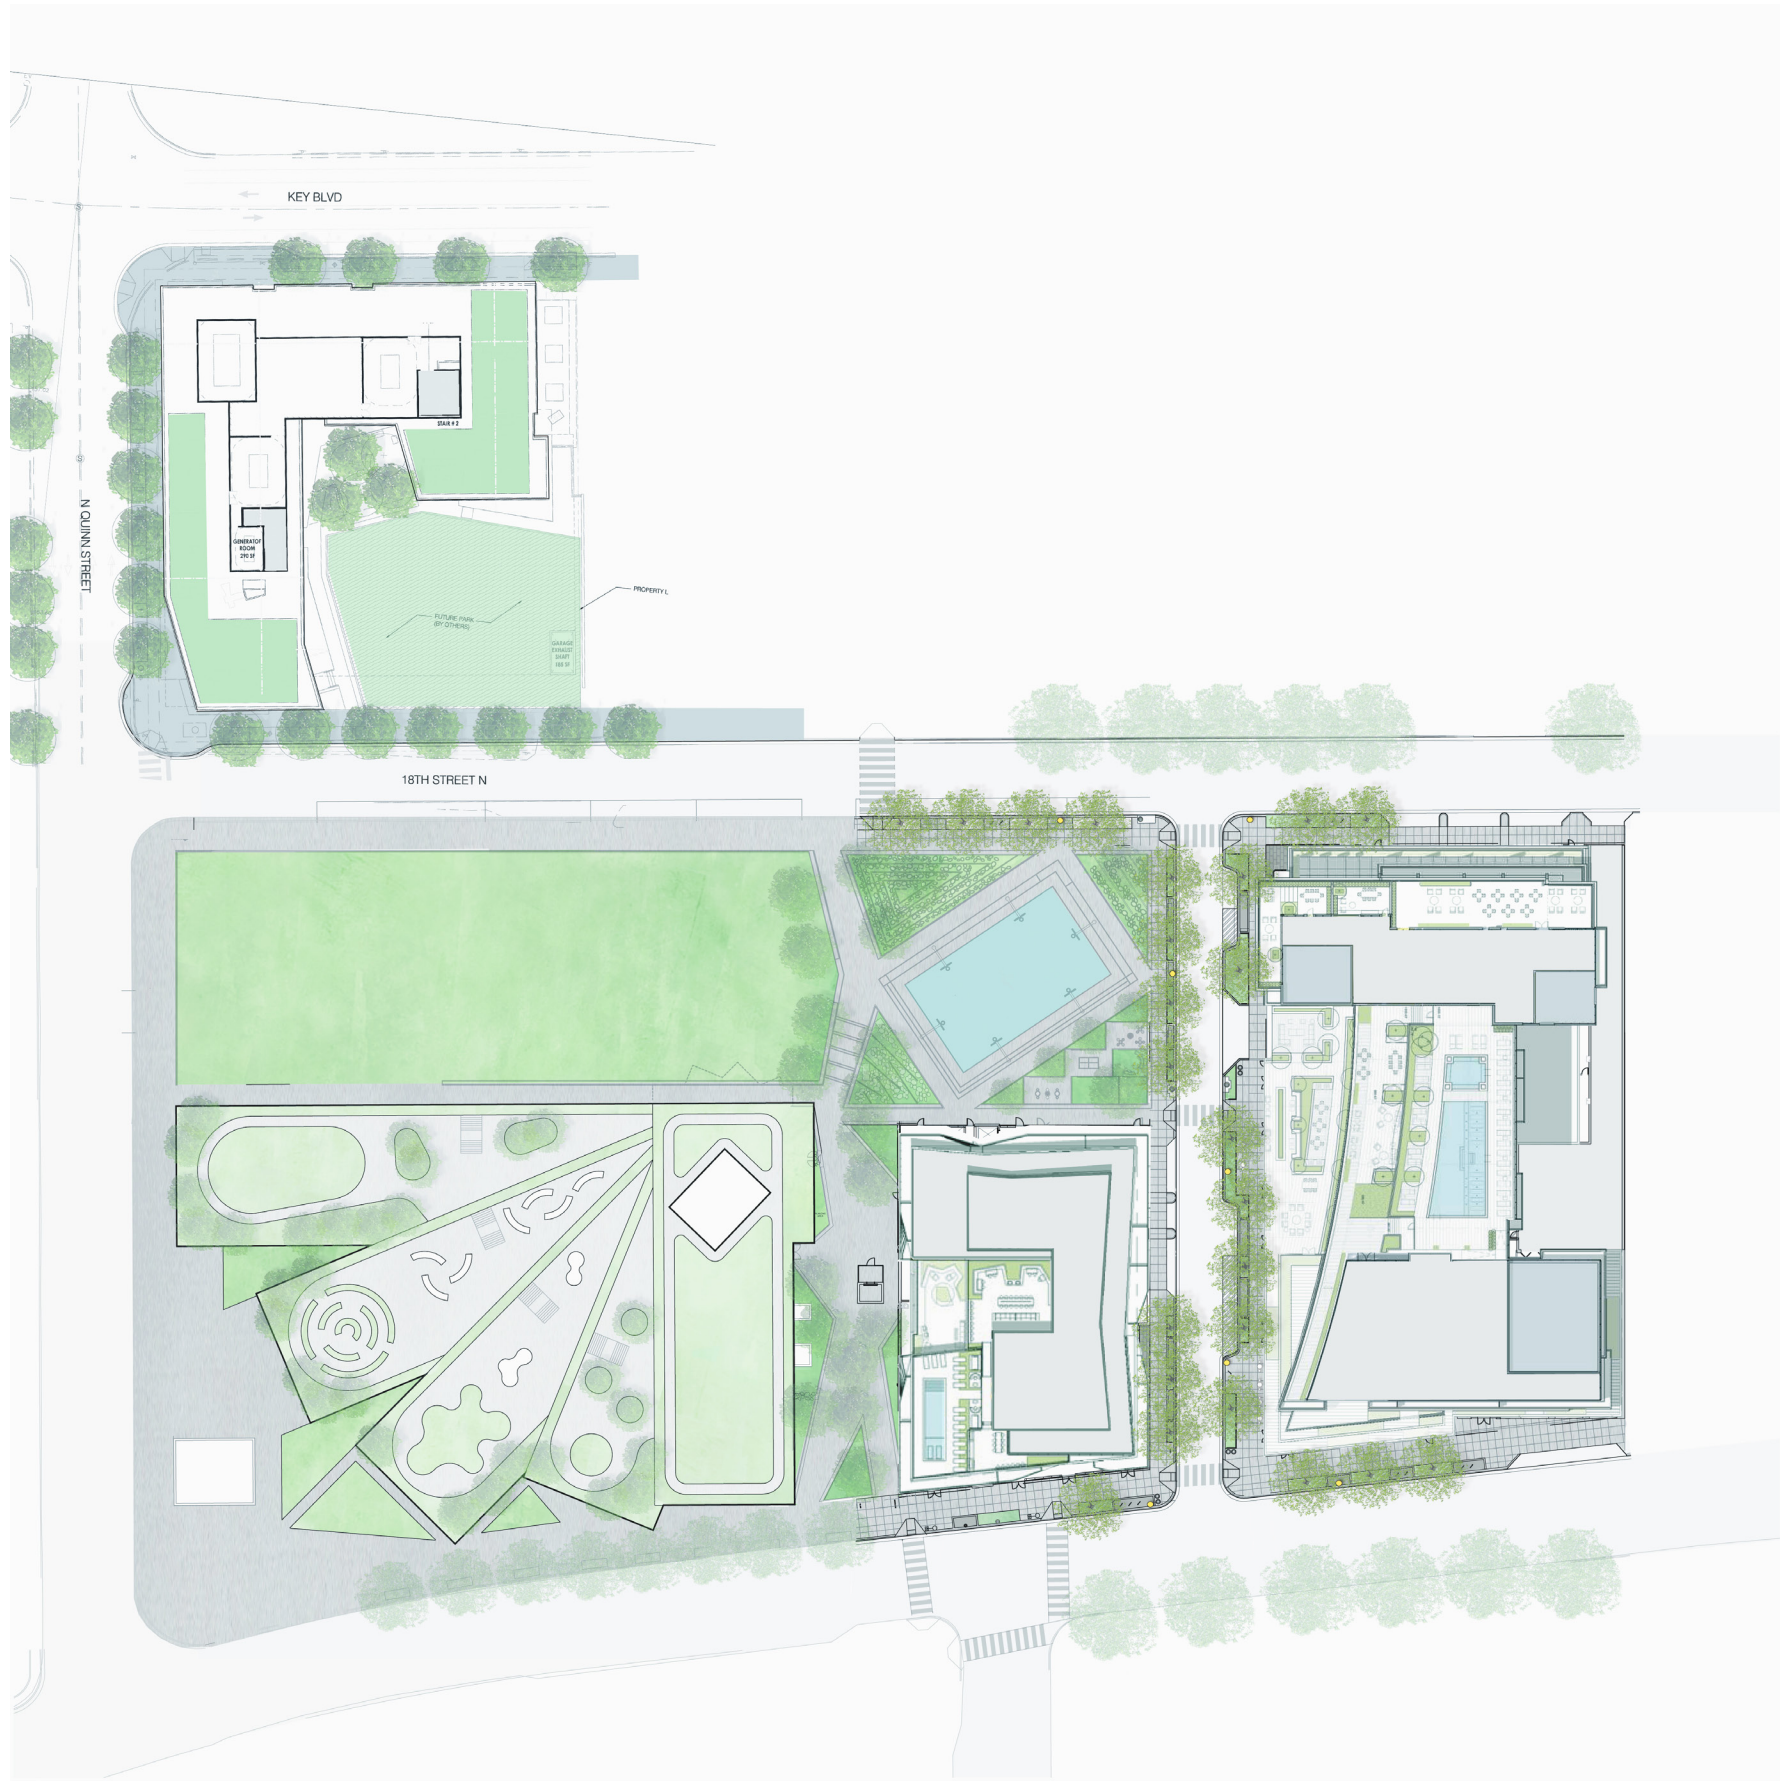


# West Rosslyn Area Plan

## Anticipated Construction Schedule

2017					2018					2019					2020					2021																								
Half 1, 2017		Half 2, 2017			Half 1, 2018			Half 2, 2018		Half 1, 2019			Half 2, 2019		Half 1, 2020			Half 2, 2020		Half 1, 2021			Half 2, 2021																					
M	A	M	J	J	A	S	O	N	D	J	F	M	A	M	J	J	A	S	O	N	D	J	F	M	A	M	J	J	A	S	O	N	D	J	F	M	A	M	J	J	A	S	O	N

**WRAPS Overall Construction Schedule**

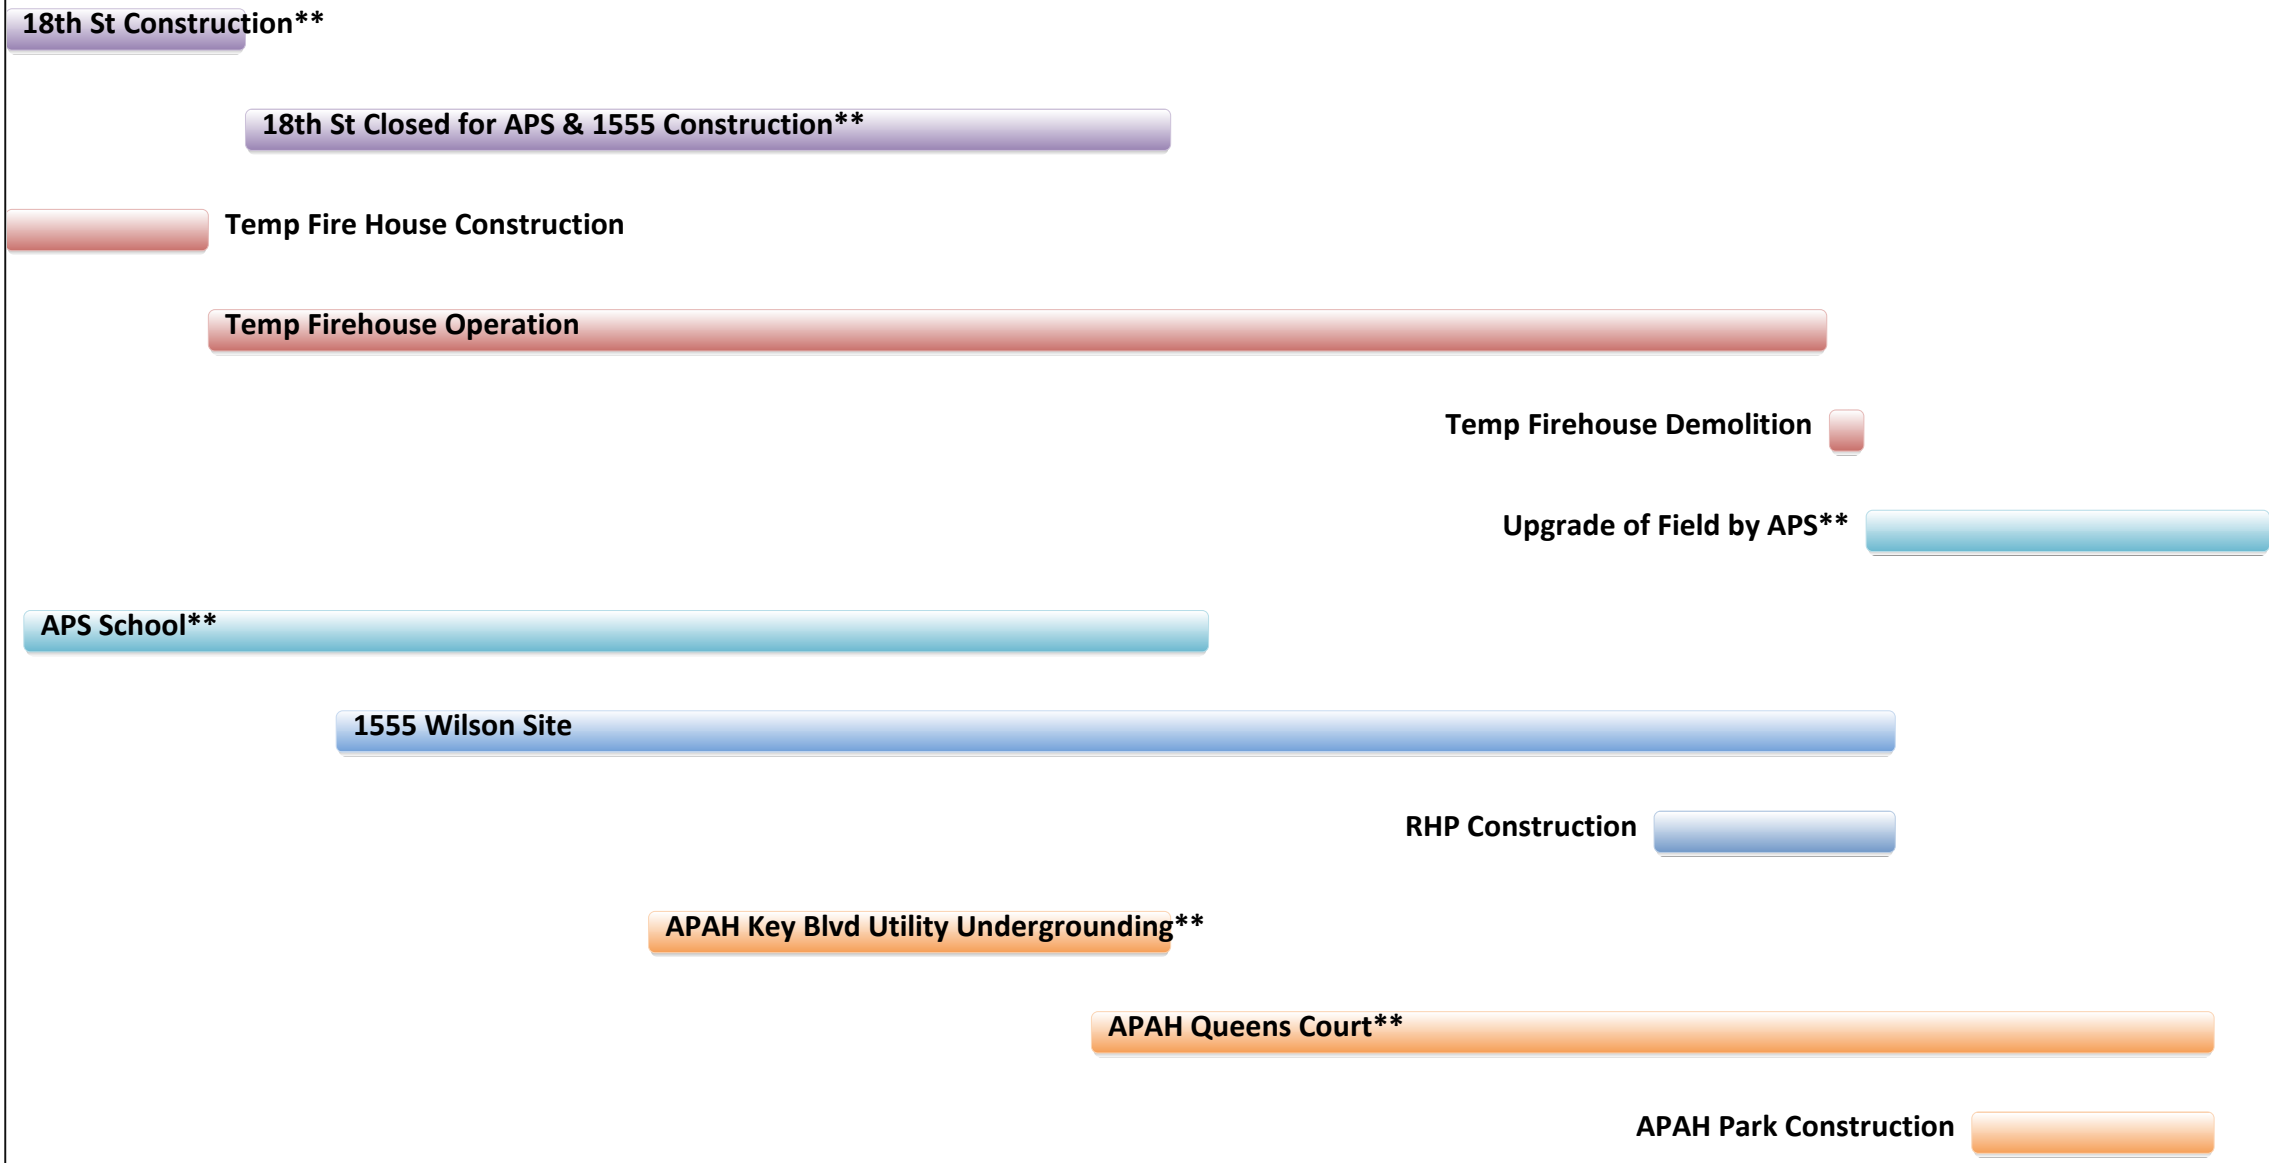

Durations and dates indicated are estimated and subject to change  
 \*\* Indicates items that depend on 3rd party verification (APS or APAH)