




SHIRLINGTON ROAD
50' ROW

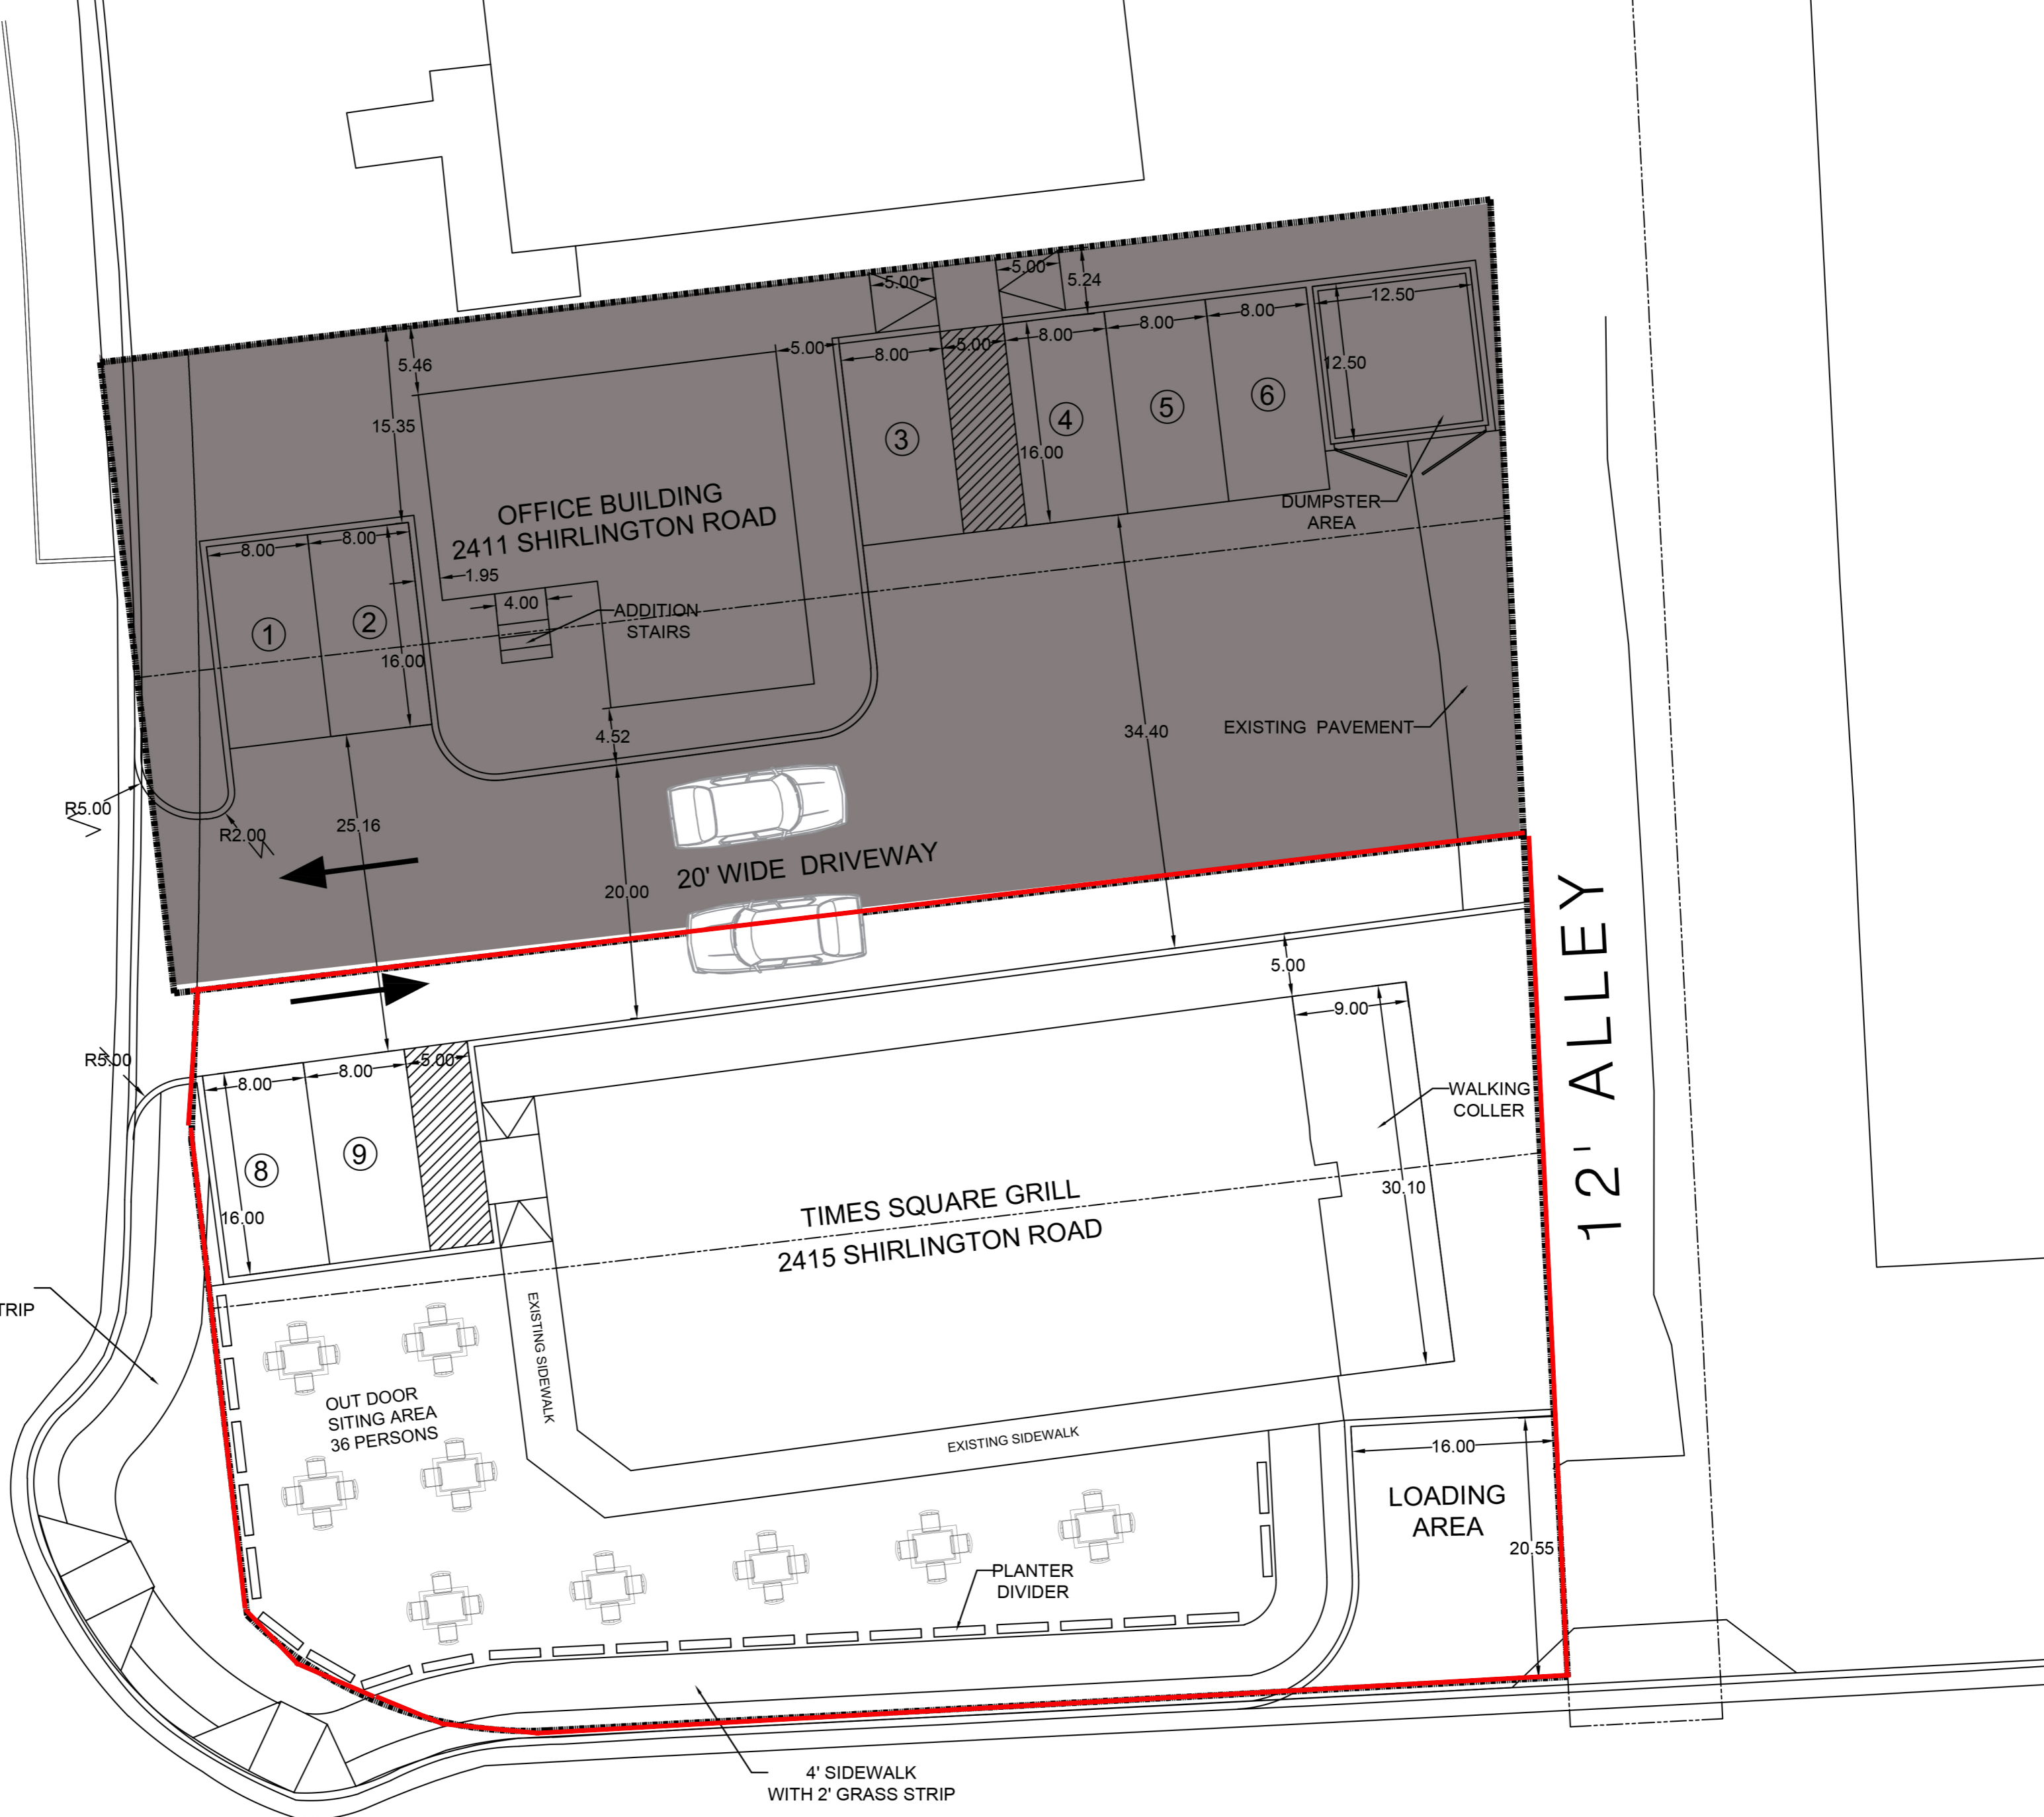

12' ALLEY

24TH ROAD SOUTH
50' ROW

-  Local Historic District Boundary
-  Adjacent Parcel Not Included In Review