

ROADWAY LUMINAIRE ARM (S-CURVE)
(ARL DRAWING 14090-01)

ARM ADAPTOR FOR TEARDROP
(ARL DRAWING 14090-04)


LUMINAIRE PER SPEC
SECTION 114110.04

OCTAFLUTE ALUMINUM
ROADWAY LIGHT POLE
(ARL DRAWING 14080-04 (a))

CAST ALUMINUM BREAKAWAY
TRANSFORMER BASE DETAIL
(17" BASE) HINGED DOOR OPTION
(ARL DRAWING 14070-01)

LIGHT POLE WIRING DETAIL
(ARL DRAWING 14050-01)

FOUNDATION
SEPARATE PAY ITEM

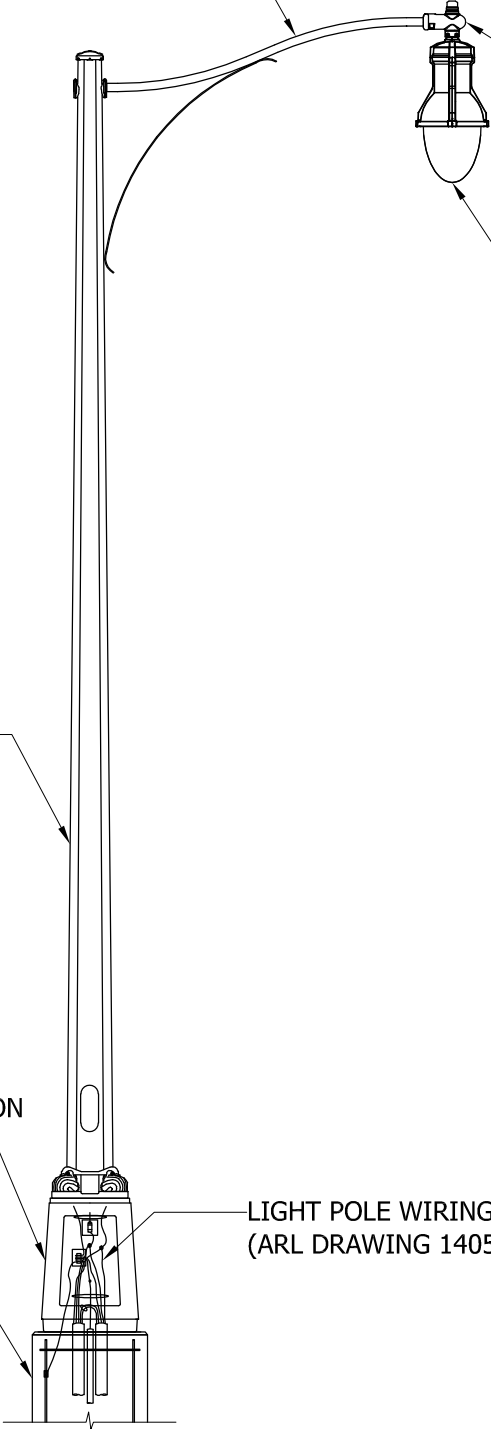

OCTAFLUTE ALUMINUM ROADWAY LIGHT POLE
WITH SINGLE TEARDROP LUMINAIRE

REVISION & DATE



ARLINGTON COUNTY, VIRGINIA
DEPARTMENT OF ENVIRONMENTAL SERVICES

DRAWING NO.
14112-07