

Seal

Approvals _____ Date _____


DESIGN TEAM SUPERVISOR _____

CHIEF T.E. & O. BUREAU _____

TRAFFIC SIGNAL ENGINEER _____

DEPARTMENT OF TRANSPORTATION _____

Revisions _____ Date _____

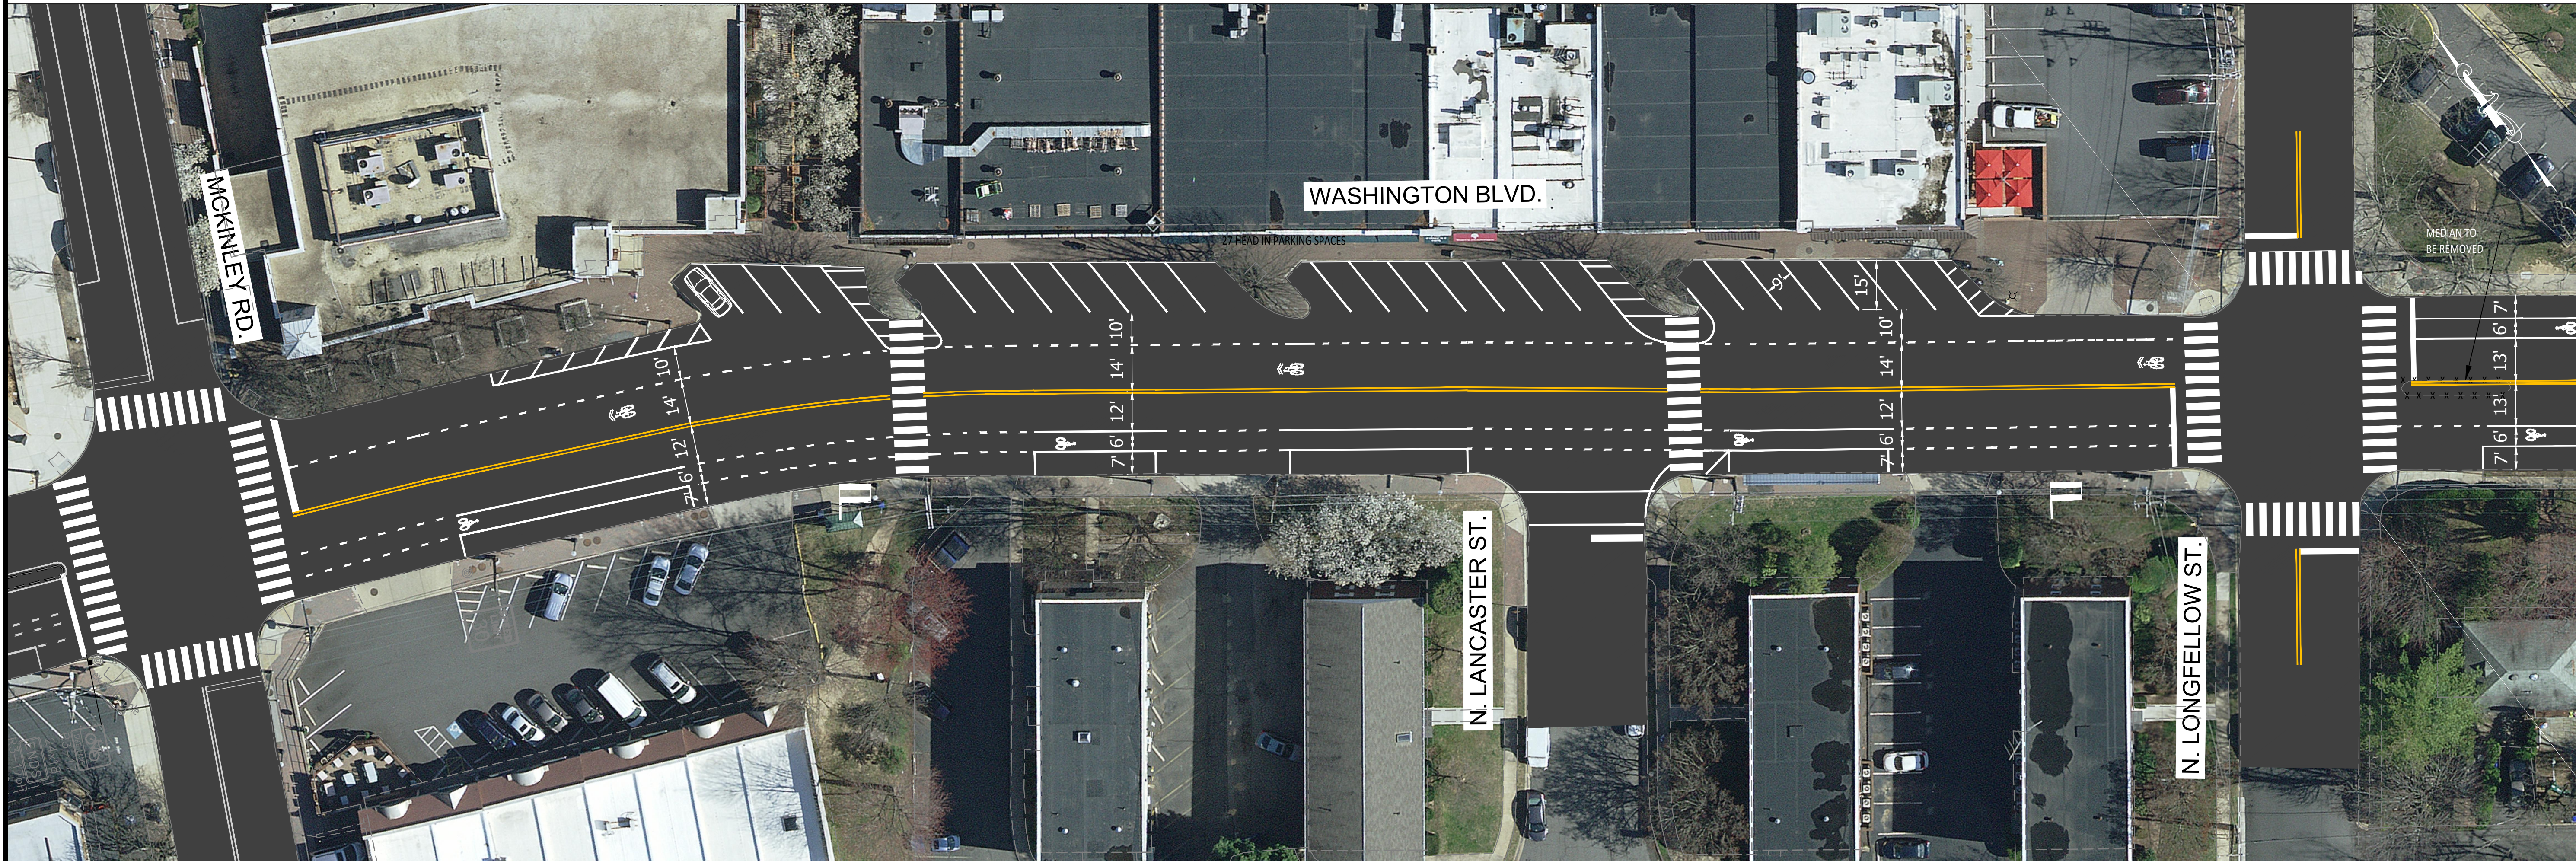

Project Name and Location

Sign and Marking Plan

Washington Boulevard
From: North McKinley Road
To: North Longfellow Street

Designed: MF/SV

Drawn: MF/SV

Checked: DN/DS

Miss Utility Transmittal #:

Filename: MAR_Washington Blvd-N McKinley Rd-N Frederick St.dwg

Path: O:\Data\TrafficData\Washington Blvd\N. McKinley Rd\Drawings\

Plotted: Apr 30, 2019

Plotted by: sviricochea

Scale: Hor: 1" = 25'

Sheet

1 of 1